


ROUTE NO.	SECTION	COUNTY	SHEET	SHEET NO.	SHEET NO.
FAP 0525	*	WINNEBAGO	157	118	50 SHEETS
FED. ROAD DIST. NO. 7		ILLINOIS	FED. AID PROJECT		
* 02-00518-00-BR					

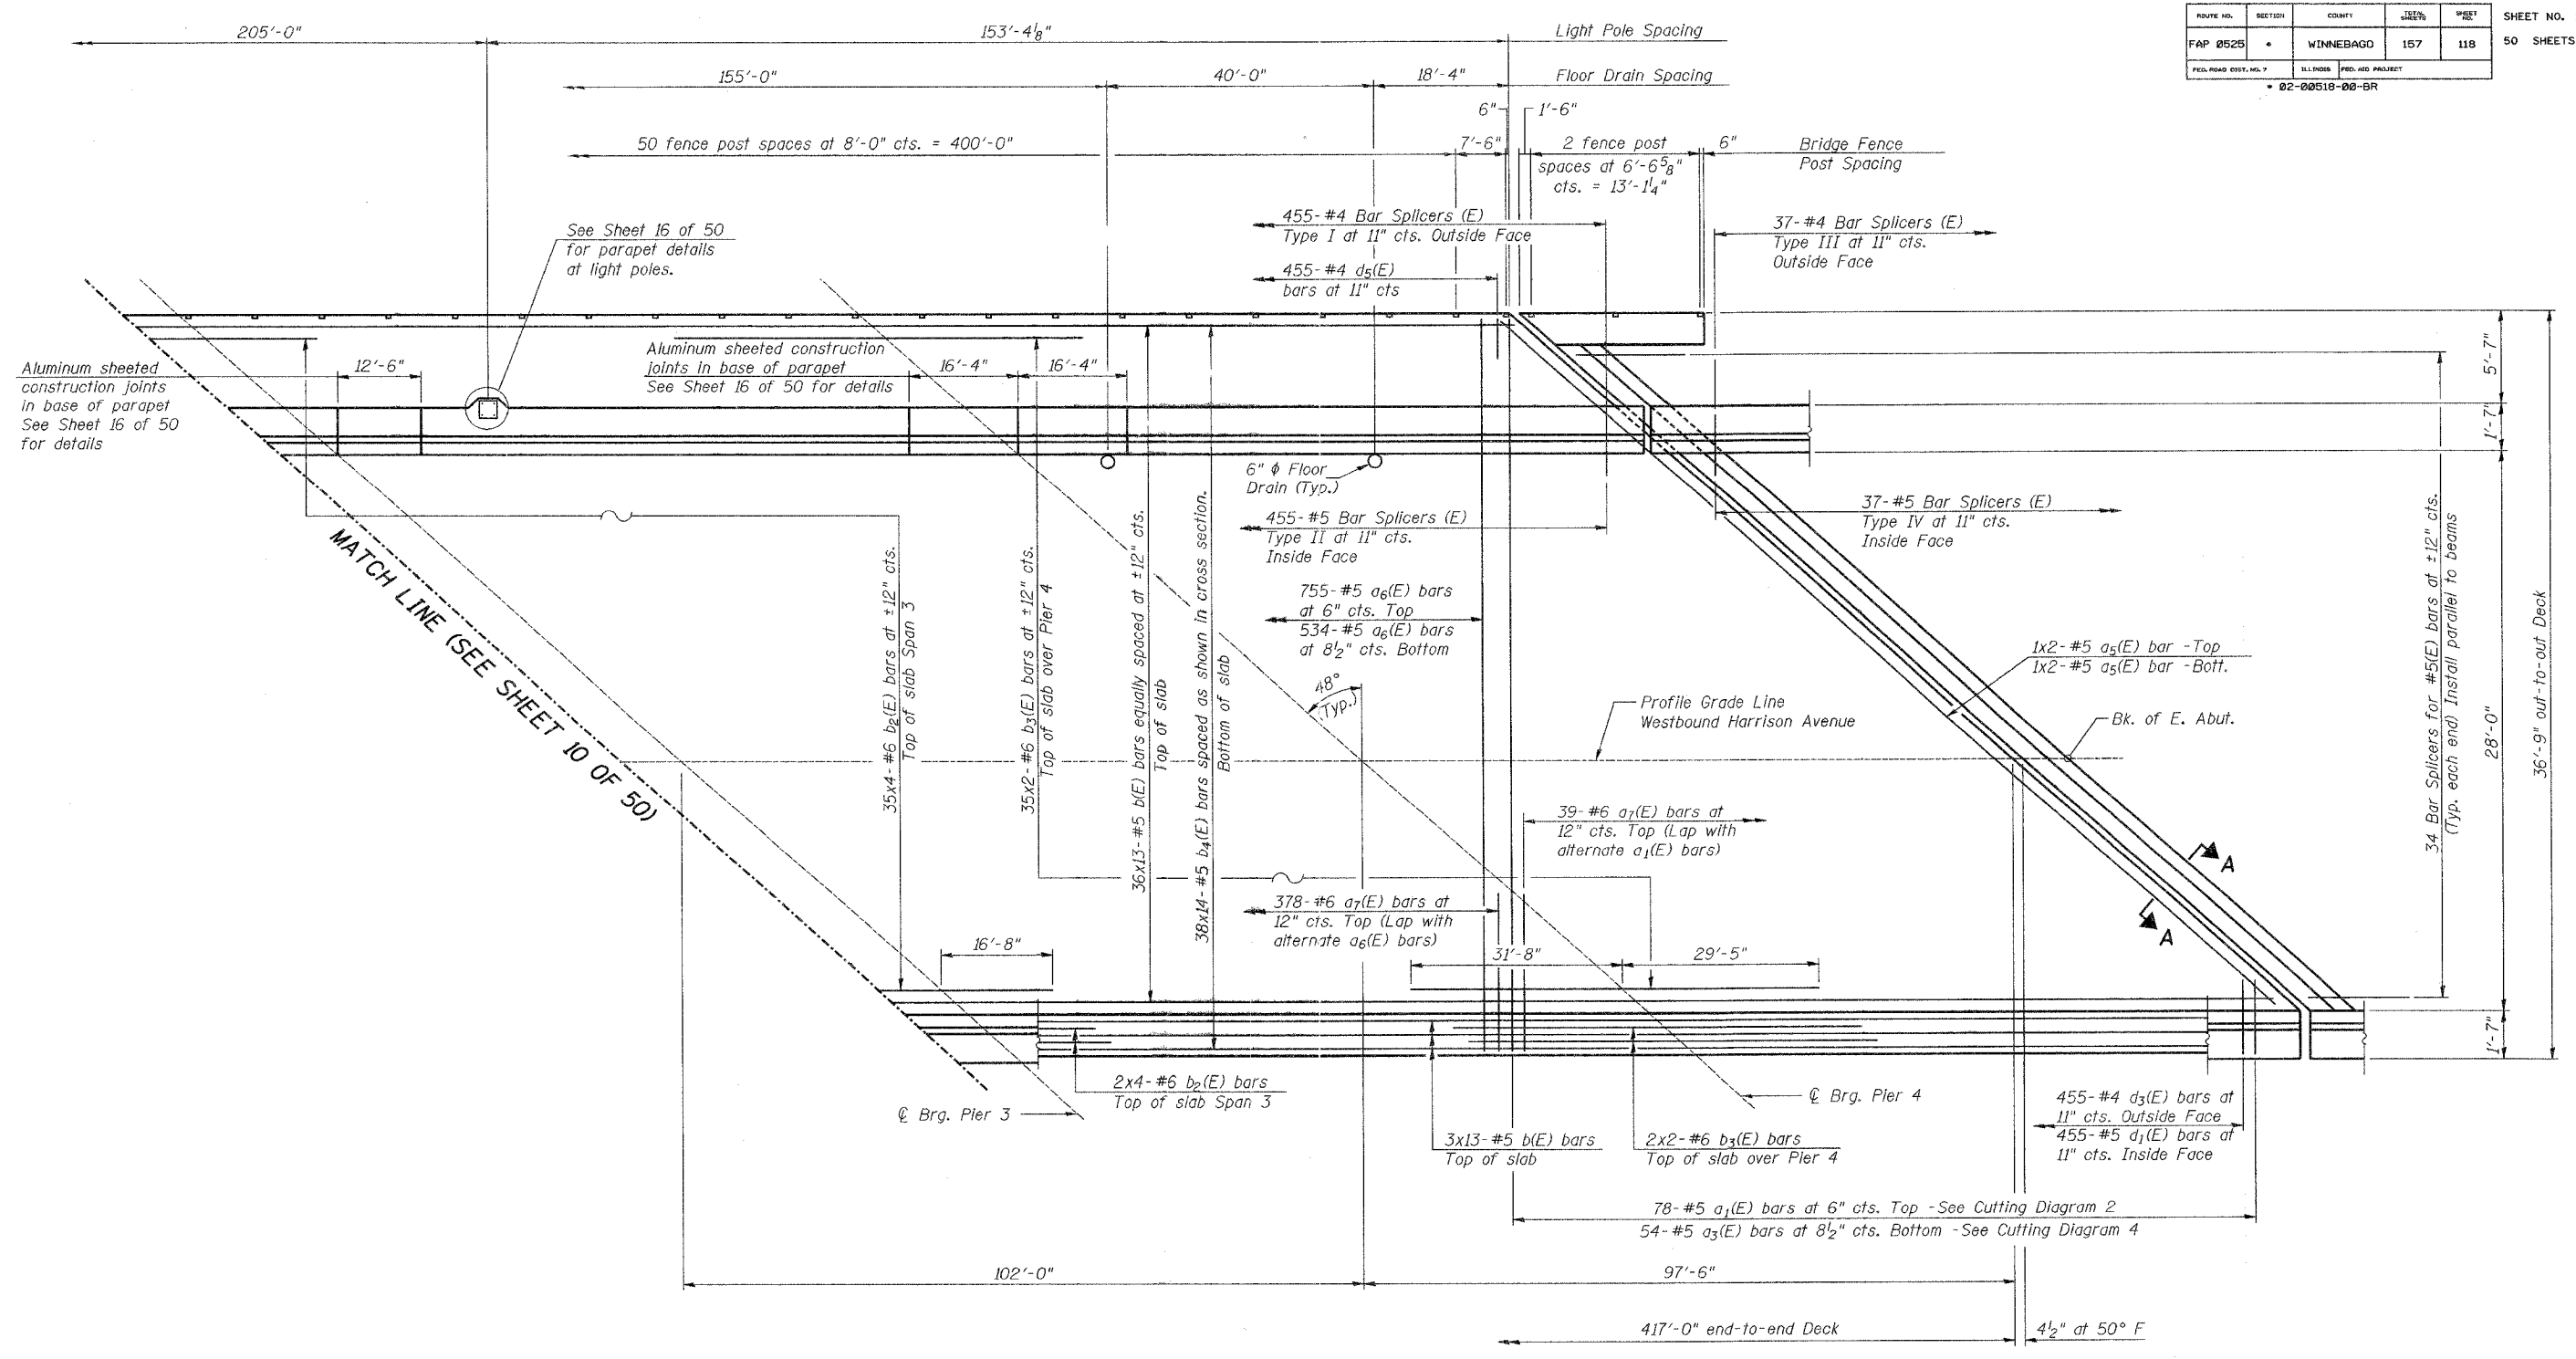

MIN. BAR LAP
 #5 - 2'-2"
 #6 - 2'-7"



NOTES

Work this sheet with Sheet 10 and Sheets 12 thru 16 of 50.
 For Section A-A see Sheet 12 of 50.
 Reinforcement bars designated (E) shall be epoxy coated.
 Bar indicated thus 20x3-#5 etc. indicates 20 lines of bars with 3 lengths per line.
 For details of Pedestrian Fence see Sheet 20 of 50.
 For details and post spacing of Parapet Fence see Sheets 14 & 19 of 50.
 For details and post spacing of Parapet Rail see Sheets 13 & 18 of 50.
 For Superstructure Bill of Material see Sheet 16 of 50.

Corporate License Number 184-001-084

SUPERSTRUCTURE

**WESTBOUND HARRISON AVENUE
 OVER UP & CC&P RAILROAD
 F.A.P. ROUTE 0525
 SECTION 02-00518-00-BR
 ROCKFORD, ILLINOIS
 STATION 95+25.35
 STRUCTURE NO. 101-6109**

© Copyright Hanson Professional Services Inc. 2006



DATE
 12/14/06

LAYOUT: JKR 12/27/05
 DRAWN: MCM/JKB/08/01/06
 REVIEWED: F.L.N. 08/02/06
 1:37:28 PM 12/13/2006 04:37 PM
 R:\03 Jobs\031717\51\Struct\Sheet\West Bound\SC01\H1B-Super Deck-1.dgn