


ROUTE NO.	SECTION	COUNTY	STATION	SHEET	SHEET NO. 14
FAP 0525		WINNEBAGO	157	121	50 SHEETS
FED. ROAD DIST. NO. 7					ALBION
FED. AID PROJECT					02-00518-00-BR

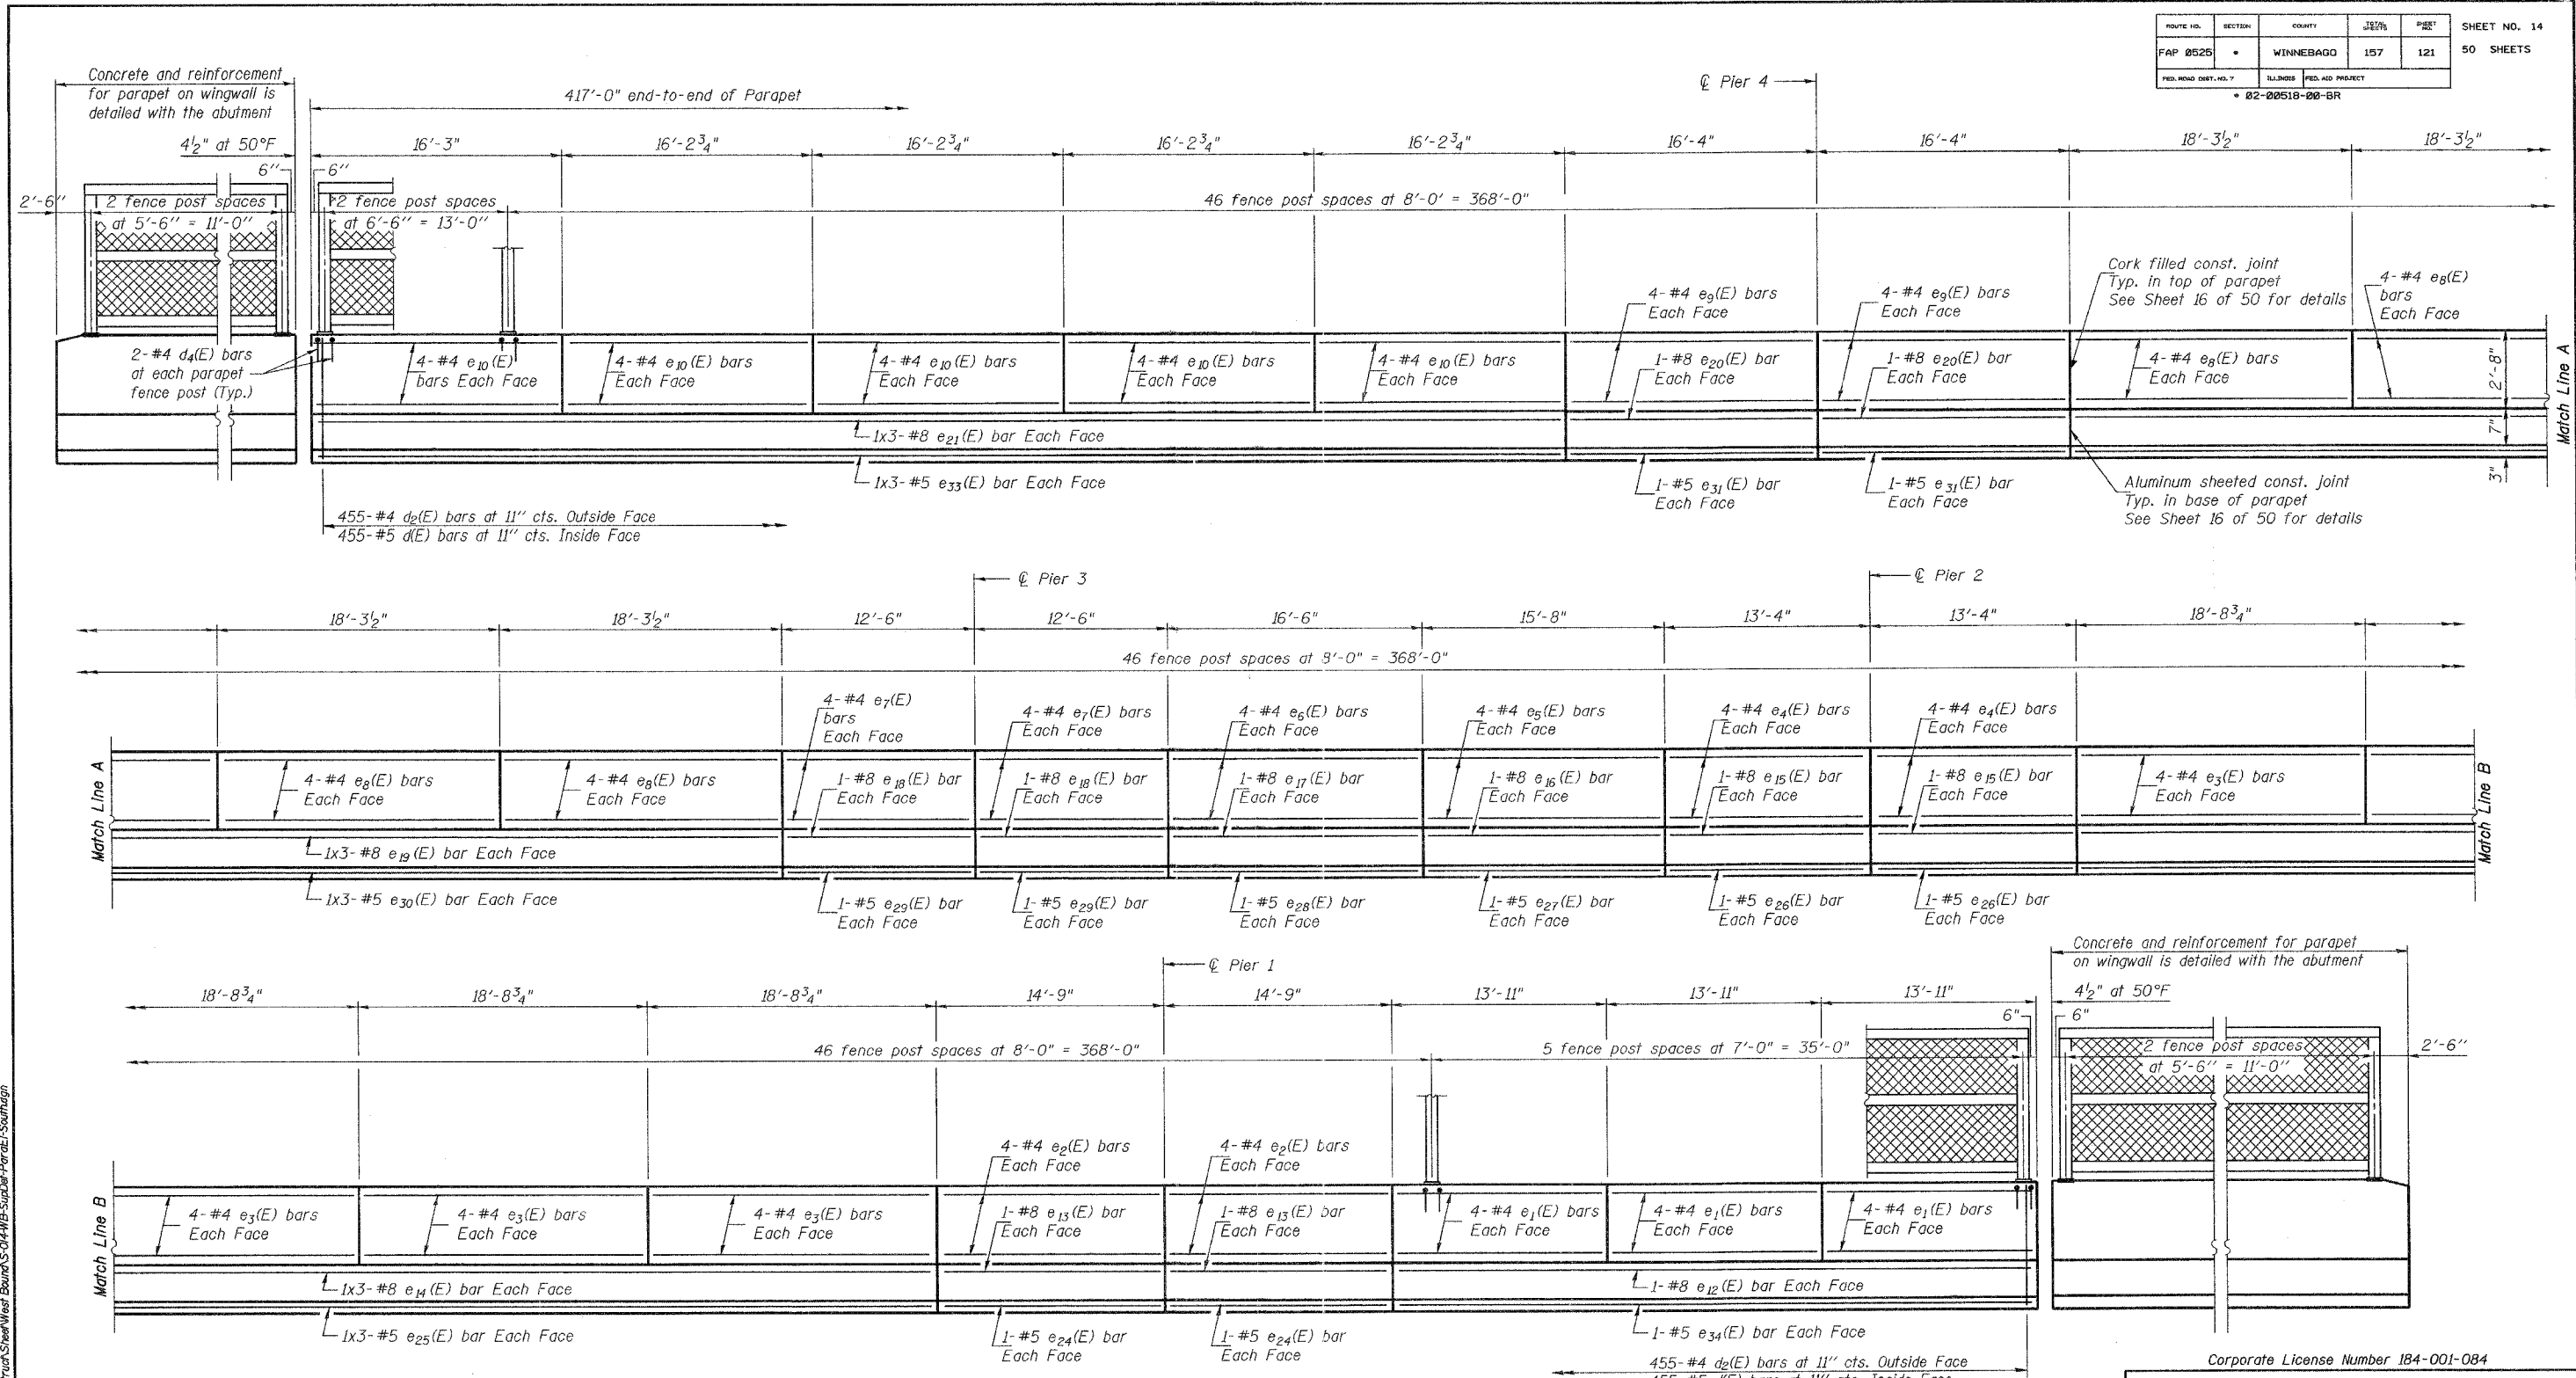

**NOTES**

See Sheet 19 of 50 for Pedestrian Railing details.  
 Work this Sheet with Sheets 10 thru 13 and 15 thru 16 of 50.  
 Bar indicated thus 2x4-#5 etc. indicates 2 lines of bars with 4 lengths per line.  
 Reinforcement bars designated (E) shall be epoxy coated.  
 For Superstructure Bill of Material, see Sheet 16 of 50.  
 See Sheet 16 of 50 for Parapet Joint detail.

**PARAPET ELEVATION**  
 (Looking South at South Parapet)

**MINIMUM PARAPET BAR LAP**  
 #5 - 1'-8"  
 #8 - 3'-8"

Corporate License Number 184-001-084

**SUPERSTRUCTURE DETAILS**

WESTBOUND HARRISON AVENUE  
 OVER UP & CC&P RAILROAD  
 F.A.P. ROUTE 0525  
 SECTION 02-00518-00-BR  
 ROCKFORD, ILLINOIS  
 STATION 95+25.35  
 STRUCTURE NO. 101-6109

© Copyright Hanson Professional Services Inc. 2006

**HANSON**

JOB NO. 03R1751  
 DATE 12/14/06

12-45:31 PM 12/14/06 12:45 PM  
 RAO3\ao3\03R1751\Structure\Sheet\Westbound\04-WB-Super\Parapet-South.mxd  
 LAYOUT 02/20/06  
 DRAWN MOW/JAR 08/01/06  
 REVIEWED FLN 09/02/06