



F.A.S. RTE.	SECTION	COUNTY	TOTAL SHEETS	SHEET NO.
342	02-00208-01-BR	LIVINGSTON	24	9
STA. 171+70		TO STA. 174+70		
FED. ROAD DIST. NO. 7		ILLINOIS FED. AID PROJECT		
CONTRACT NO. 87283		SHEET NO. B4		
OF 16 SHEETS				

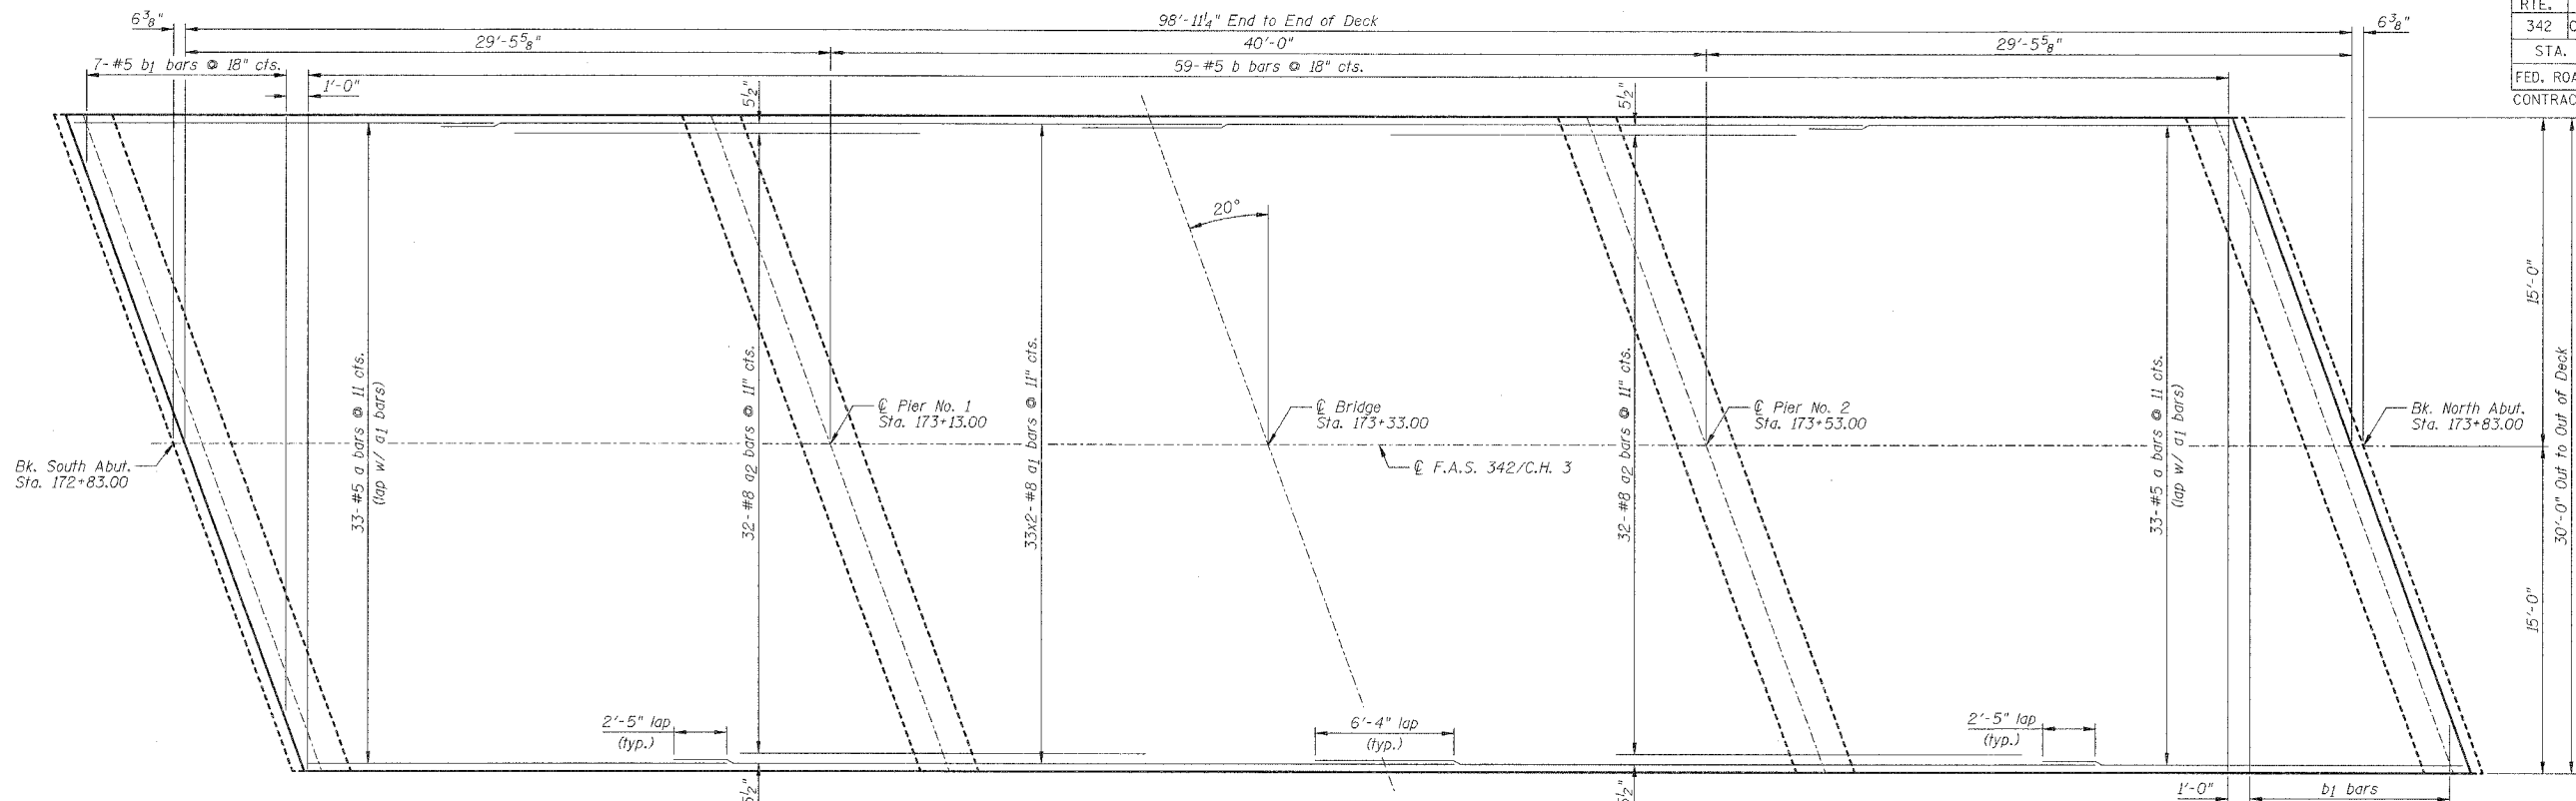

TOP OF DECK REINFORCING PLAN

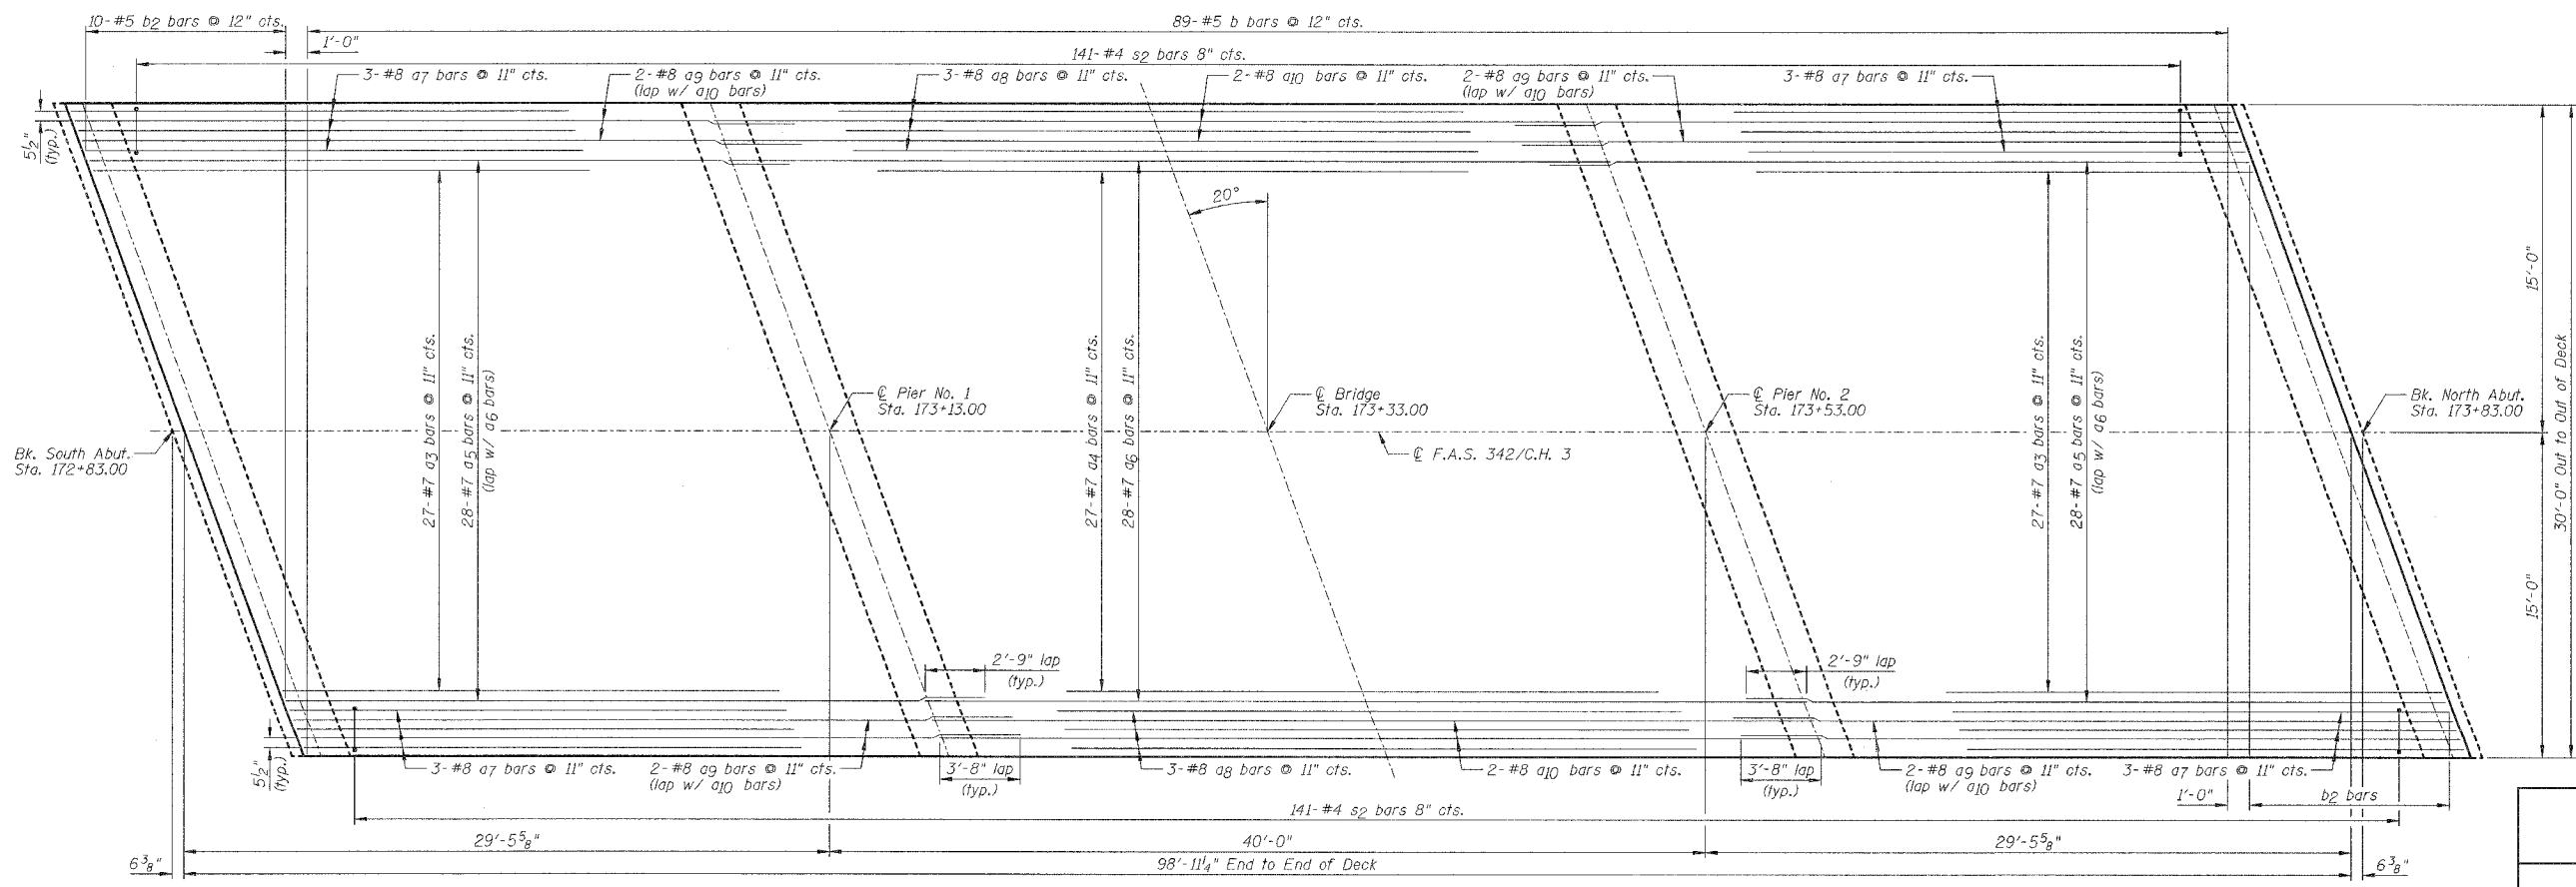

BOTTOM OF DECK REINFORCING PLAN

- NOTES:**
- 1.) Cut b1 & b2 bars as shown in Bar Cutting Diagram on Sheet B5 & use remainder of bar in other end.
  - 2.) Bars indicated thus 33x2-#8 etc. indicates 33 lines of bars with 2 lengths per line.

SECTION 02-00208-01-BR  
LIVINGSTON COUNTY  
F.A.S. 342/C.H. 3  
SUPERSTRUCTURE DECK

DRAWN BY DMM		FILE NO. 24-7131
DATE 12/01/06		BOOK NO. 2606
CHECKED BY MSW	2730 Midway Drive Bloomington, Illinois 61704 308/282-9436, 308/283-2571 fax	SHEET NO. 9 OF 24