


**SUBSTRUCTURE BILL OF MATERIALS**

Bar	No.	Size	Length	Shape
h	20	#5	8'-3"	
h1	20	#5	8'-0"	
p	32	#7	31'-6"	
p1	8	#5	31'-6"	
s	60	#4	9'-5"	
s1	52	#4	10'-1"	
u	20	#6	9'-4"	
u1	8	#6	7'-0"	
u2	8	#6	7'-4"	
u3	60	#4	8'-4"	
v	40	#4	4'-2"	
Item	Unit	Quantity		
Concrete	Cu. Yd.	32.2		
Superstructure				
Reinforcement Bars, Epoxy Coated	Pound	4,290		

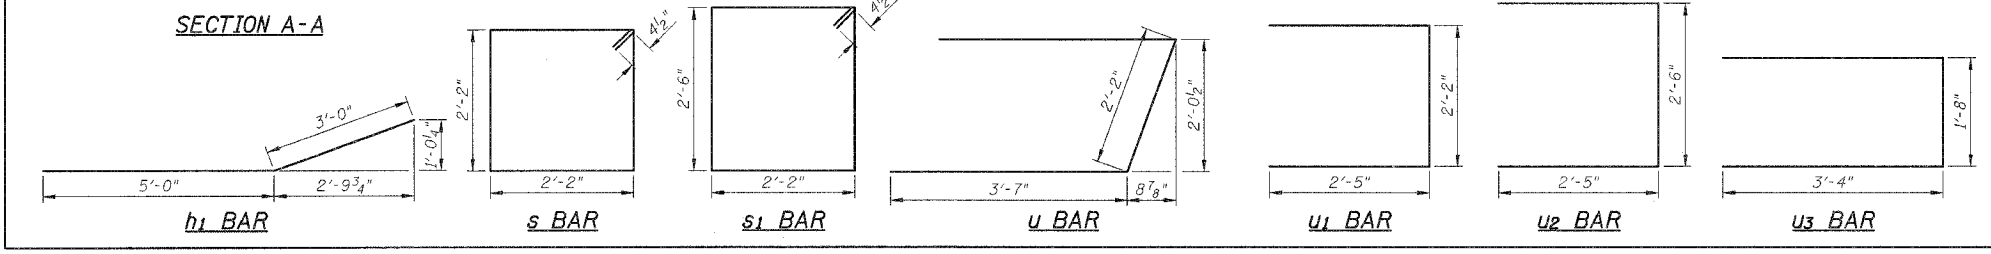

- NOTES:**
- 1.) All exposed edges shall have 3/4" x 3/4" chamfers except as noted.
  - 2.) E.F. denotes each face, E.E. denotes each end.
  - 3.) For Section E-E and F-F see Sheet B7.

SECTION 02-00208-01-BR  
LIVINGSTON COUNTY  
F.A.S. 342/C.H. 3

**SUBSTRUCTURE DETAILS**

DRAWN BY DMM		FILE NO. 24-7131
DATE 12/01/06		BOOK NO. 2606
CHECKED BY MSW		SHEET NO. 11 OF 24

3708 McGraw Drive  
Bloomington, Illinois 61704  
309/883-0435, 309/883-1871 fax