


F.A.S. RTE.	SECTION	COUNTY	TOTAL SHEETS	SHEET NO.
342	02-00208-01-BR	LIVINGSTON	24	22
STA. 171+50		TO STA. 172+78.07		
FED. ROAD DIST. NO. 7 ILLINOIS FED. AID PROJECT*				

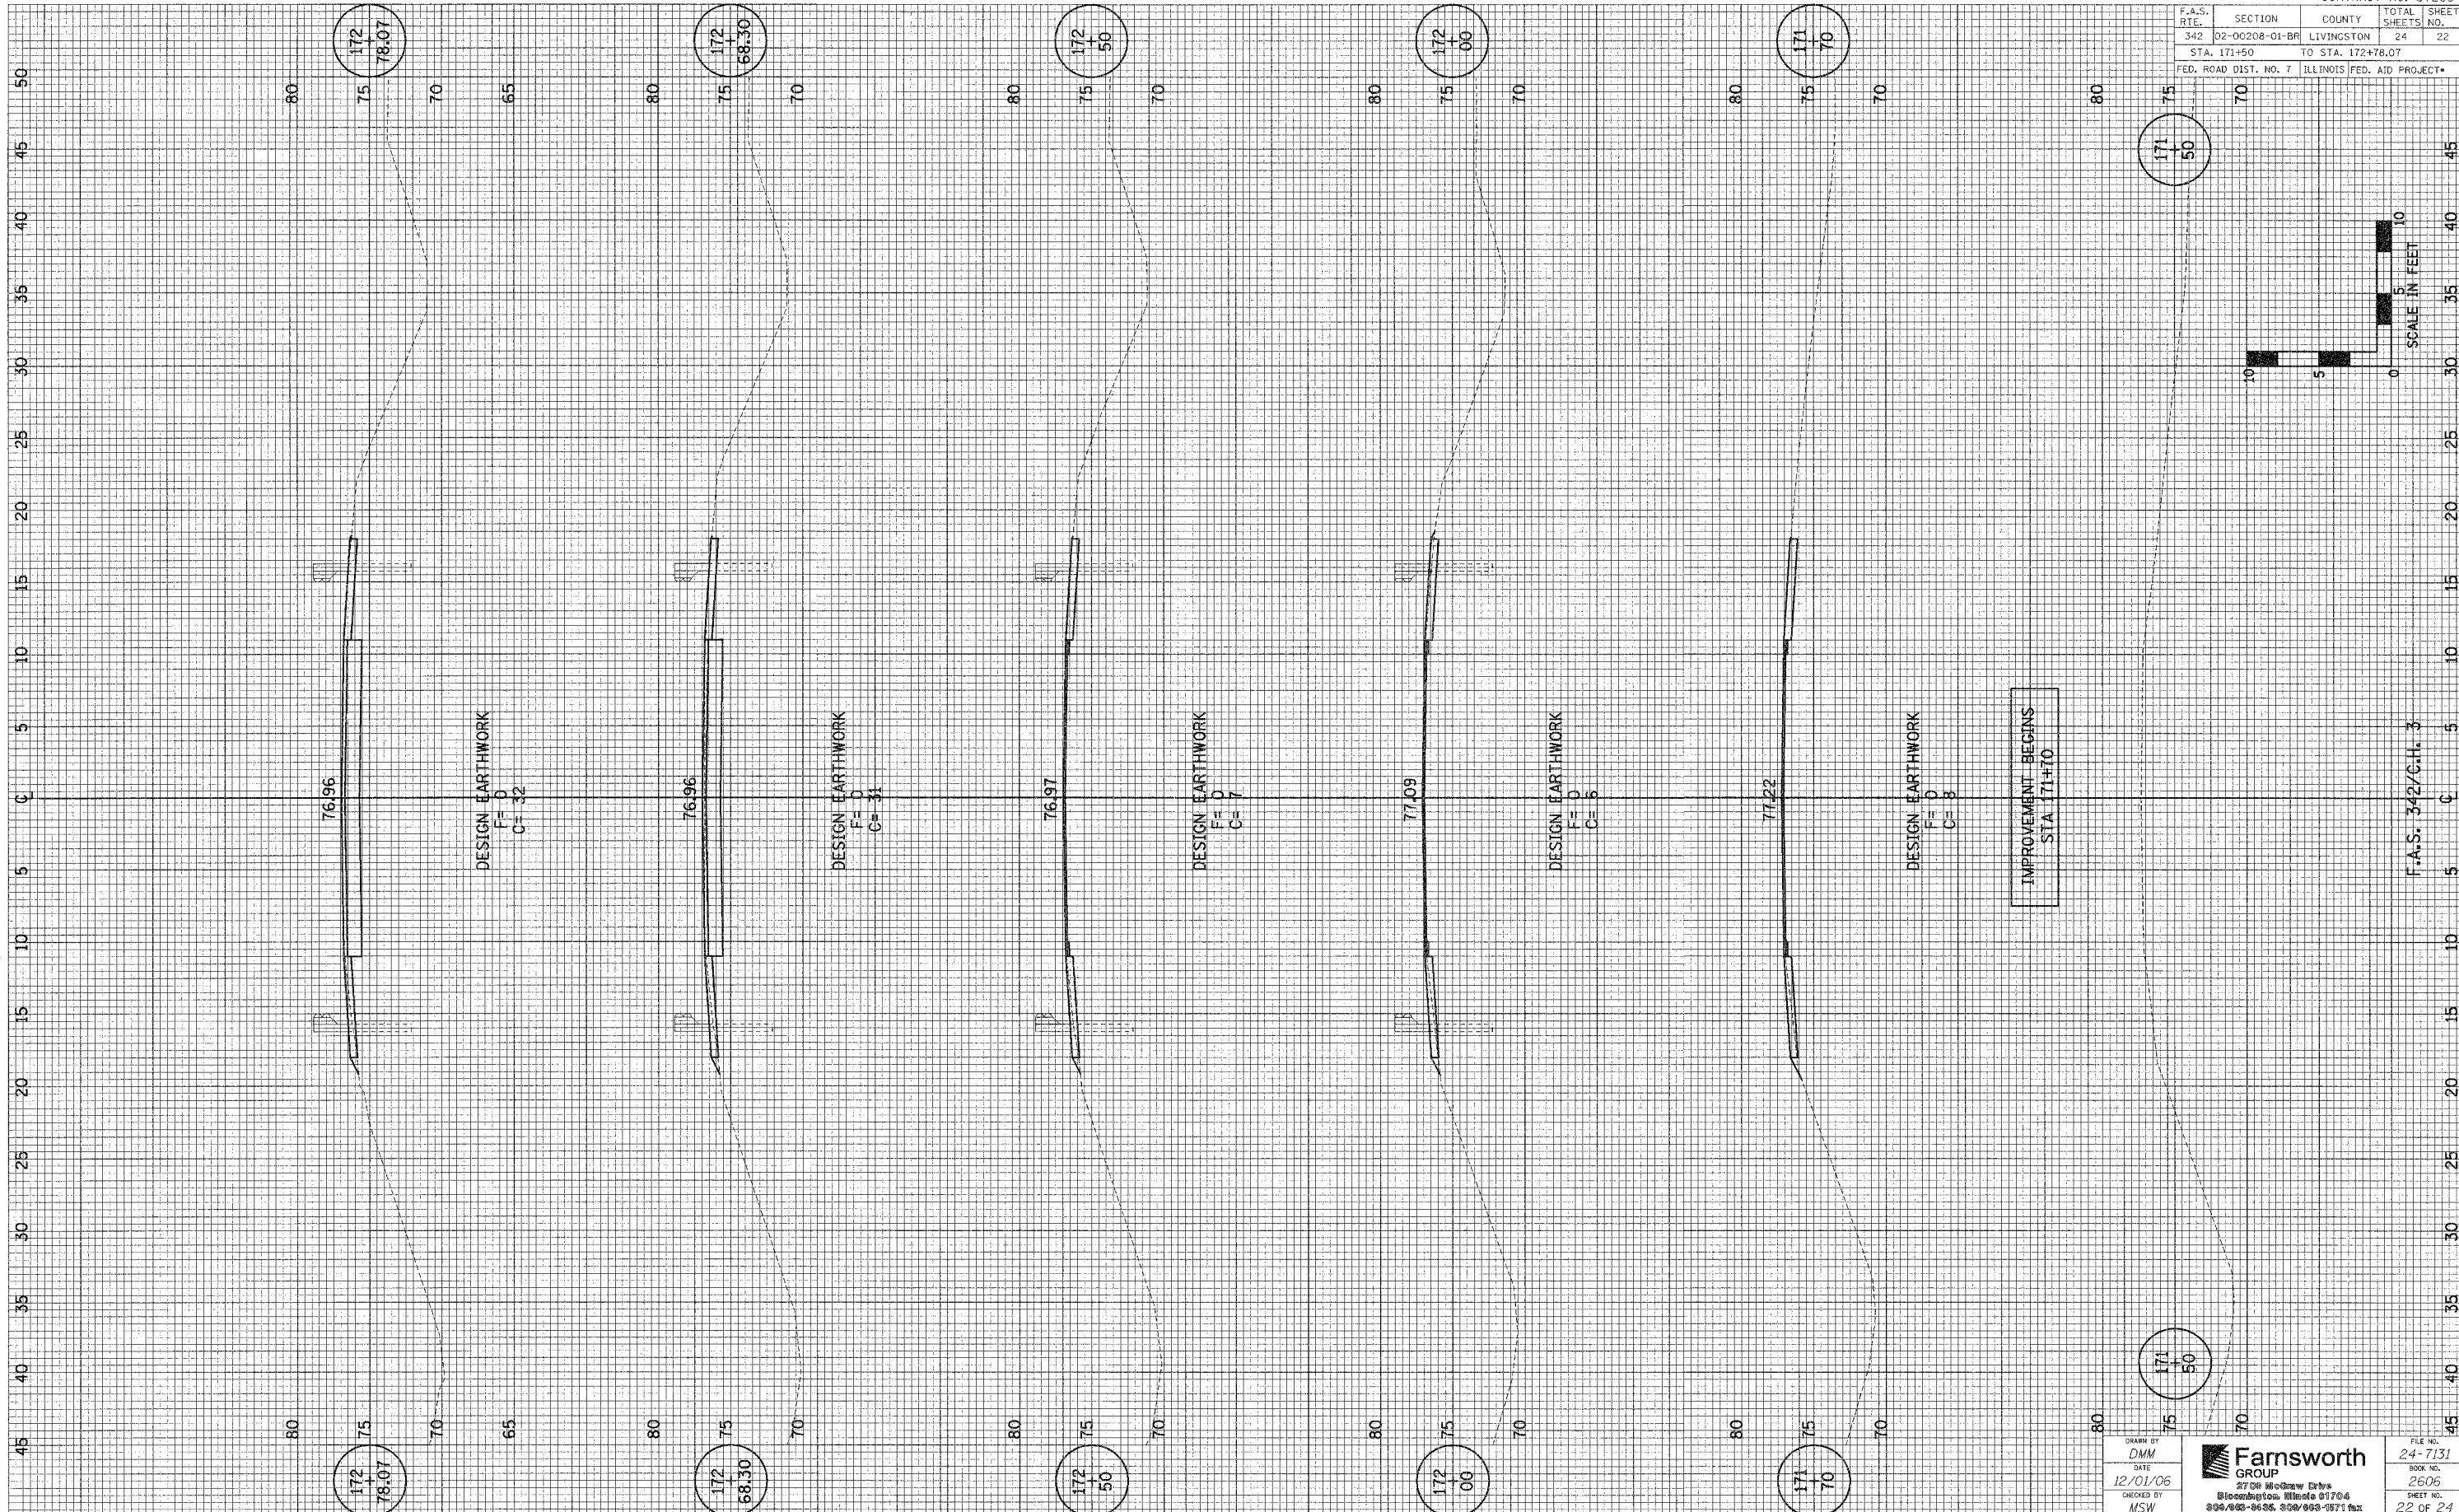

172
+
78.07

172
+
68.30

172
+
50

172
+
00

171
+
70

171
+
50

172
+
78.07

172
+
68.30

172
+
50

172
+
00

171
+
70

171
+
50

DESIGN EARTHWORK
F = 0
C = 32

DESIGN EARTHWORK
F = 0
C = 31

DESIGN EARTHWORK
F = 0
C = 7

DESIGN EARTHWORK
F = 0
C = 5

DESIGN EARTHWORK
F = 0
C = 8

IMPROVEMENT BEGINS
STA 171+10

F.A.S. 342/C.H. 3

DRAWN BY
DMM
DATE
12/01/06
CHECKED BY
MSW

Farnsworth GROUP
2700 Woodrow Drive
Bloomington, Illinois 61704
800/455-9636, 858/993-9771 fax

FILE NO.
24-7131
BOOK NO.
2606
SHEET NO.
22 OF 24