


F.A.P. H.T.E.	SECTION	COUNTY	TOTAL SHEETS	SHEET NO.
189	01-1127-00-BR	IROQUOIS	20	16
STA. 14+20		TO STA. 16+72		
ROAD DIST.	ILLINOIS	DOUGLAS		
CONTRACT NO. 87287				

DATE: _____
 BY: _____
 SURVEYED _____
 PLOTTED _____
 TEMPLATE _____
 NOTE BOOK _____
 AREAS CHECKED _____

DATE: _____
 BY: _____
 SURVEYED _____
 PLOTTED _____
 TEMPLATE _____
 NOTE BOOK _____
 AREAS CHECKED _____

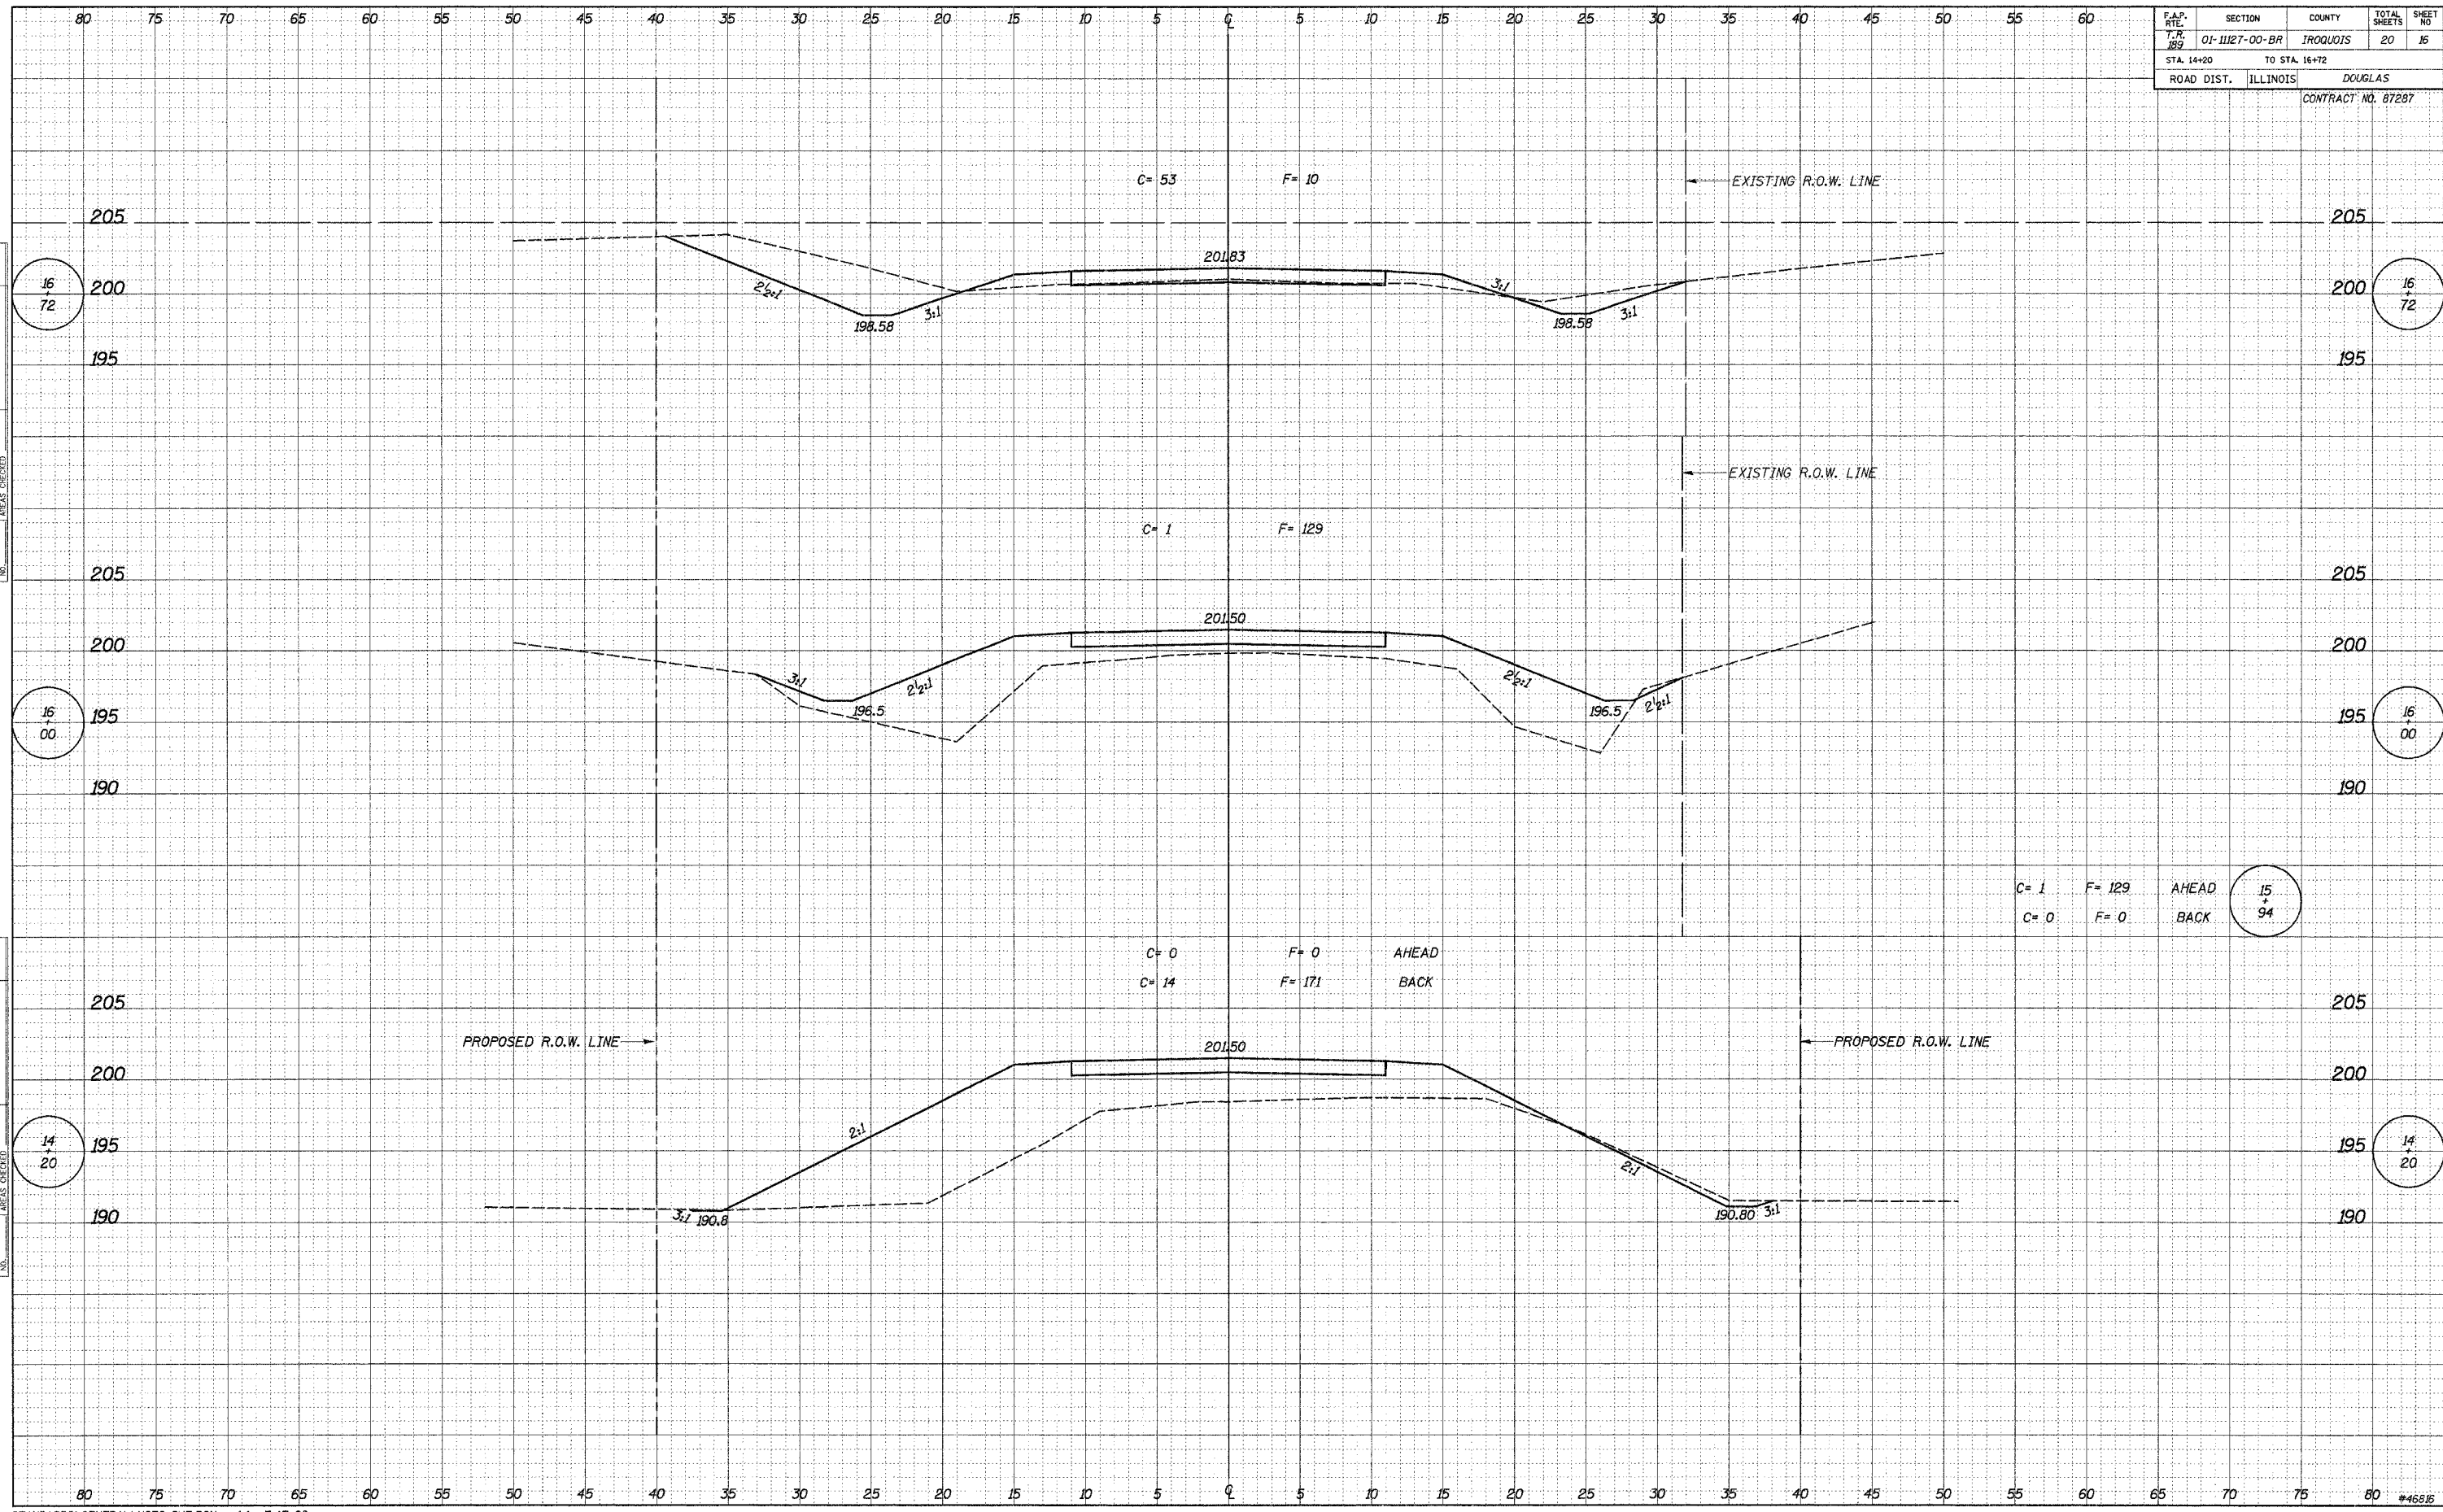

C=1 F=129 AHEAD (15+94)
 C=0 F=0 BACK

C=0 F=0 AHEAD
 C=14 F=171 BACK