


F.A.P. RTE.	SECTION	COUNTY	TOTAL SHEETS	SHEET NO.
17 09	01-11127-00-BR	JROQUOTS	20	17
STA. 16+86		TO STA. 17+09		
ROAD DIST.	ILLINOIS	DOUGLAS		
CONTRACT NO. 87287				

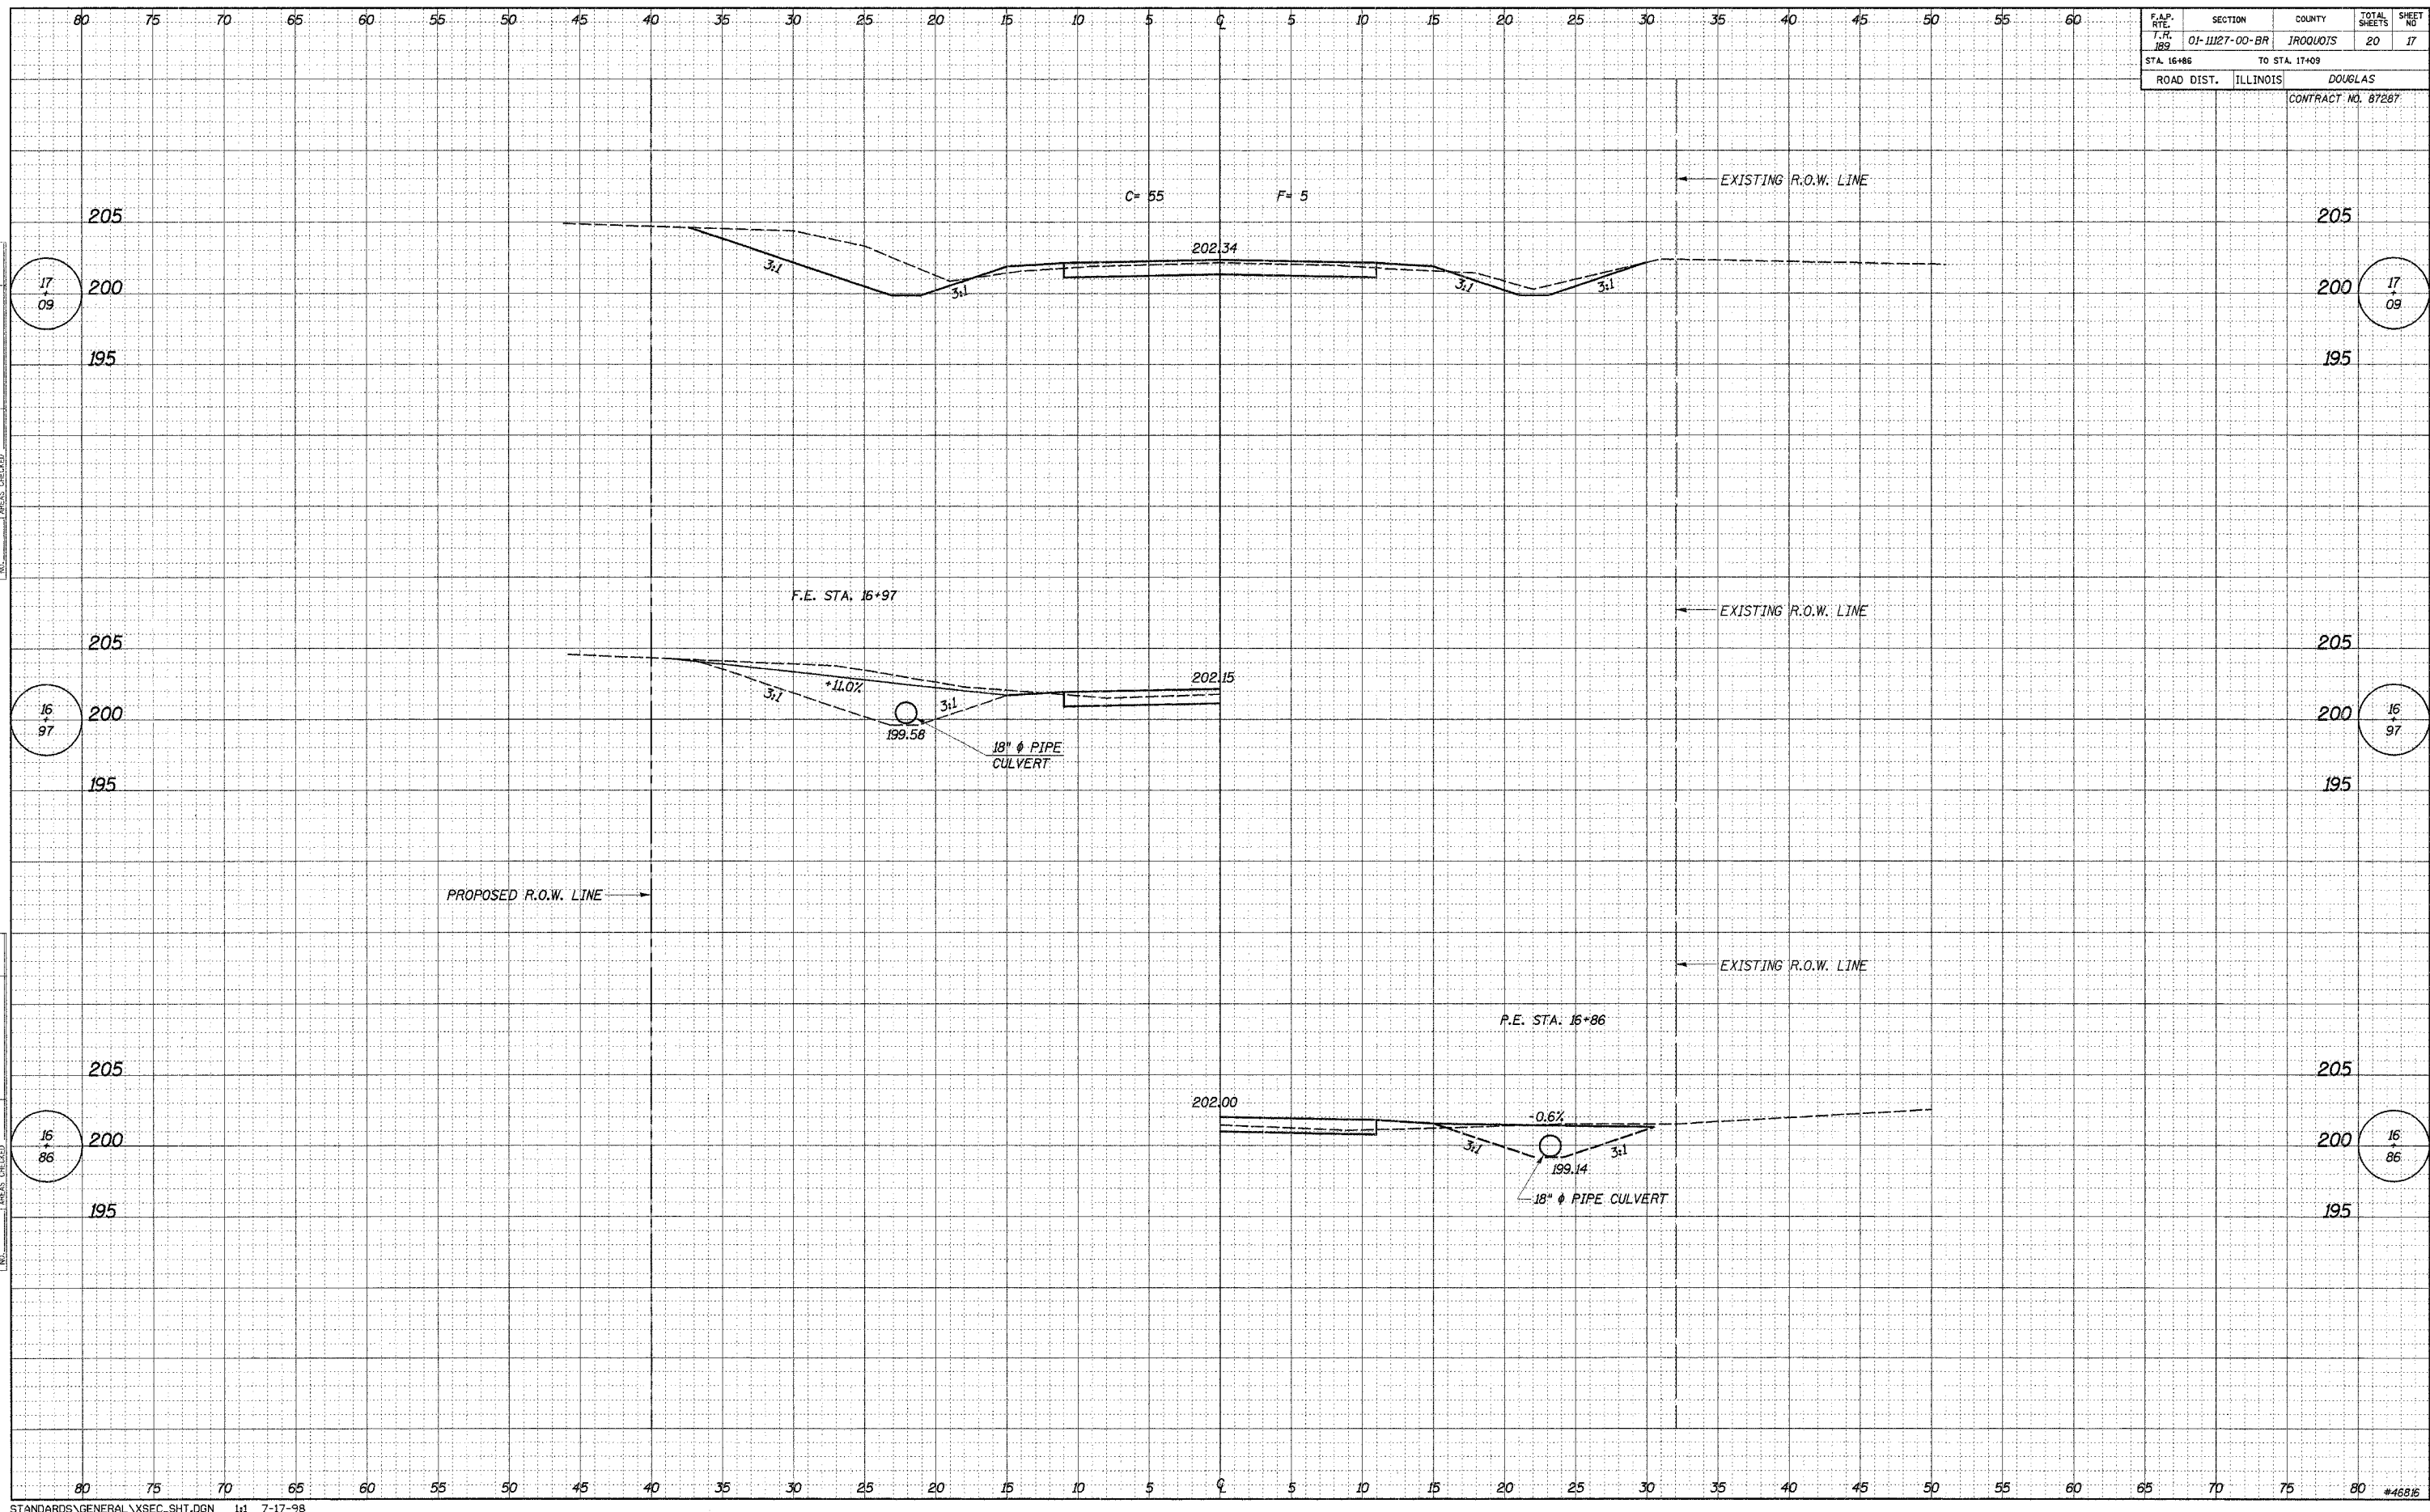

DATE: _____
 BY: _____
 FINISHED SURVEY PLOTTED TEMPLATE AREAS CHECKED

DATE: _____
 BY: _____
 ORIGINAL SURVEY PLOTTED TEMPLATE AREAS CHECKED