


F.A.P. R.T.E.	SECTION	COUNTY	TOTAL SHEETS	SHEET NO
7, R.L. 800	01-11127-00-BR	IRROQUOIS	20	19
STA. 18+68		TO STA. 20+00		
ROAD DIST.	ILLINOIS	DOUGLAS		
CONTRACT NO. 87287				

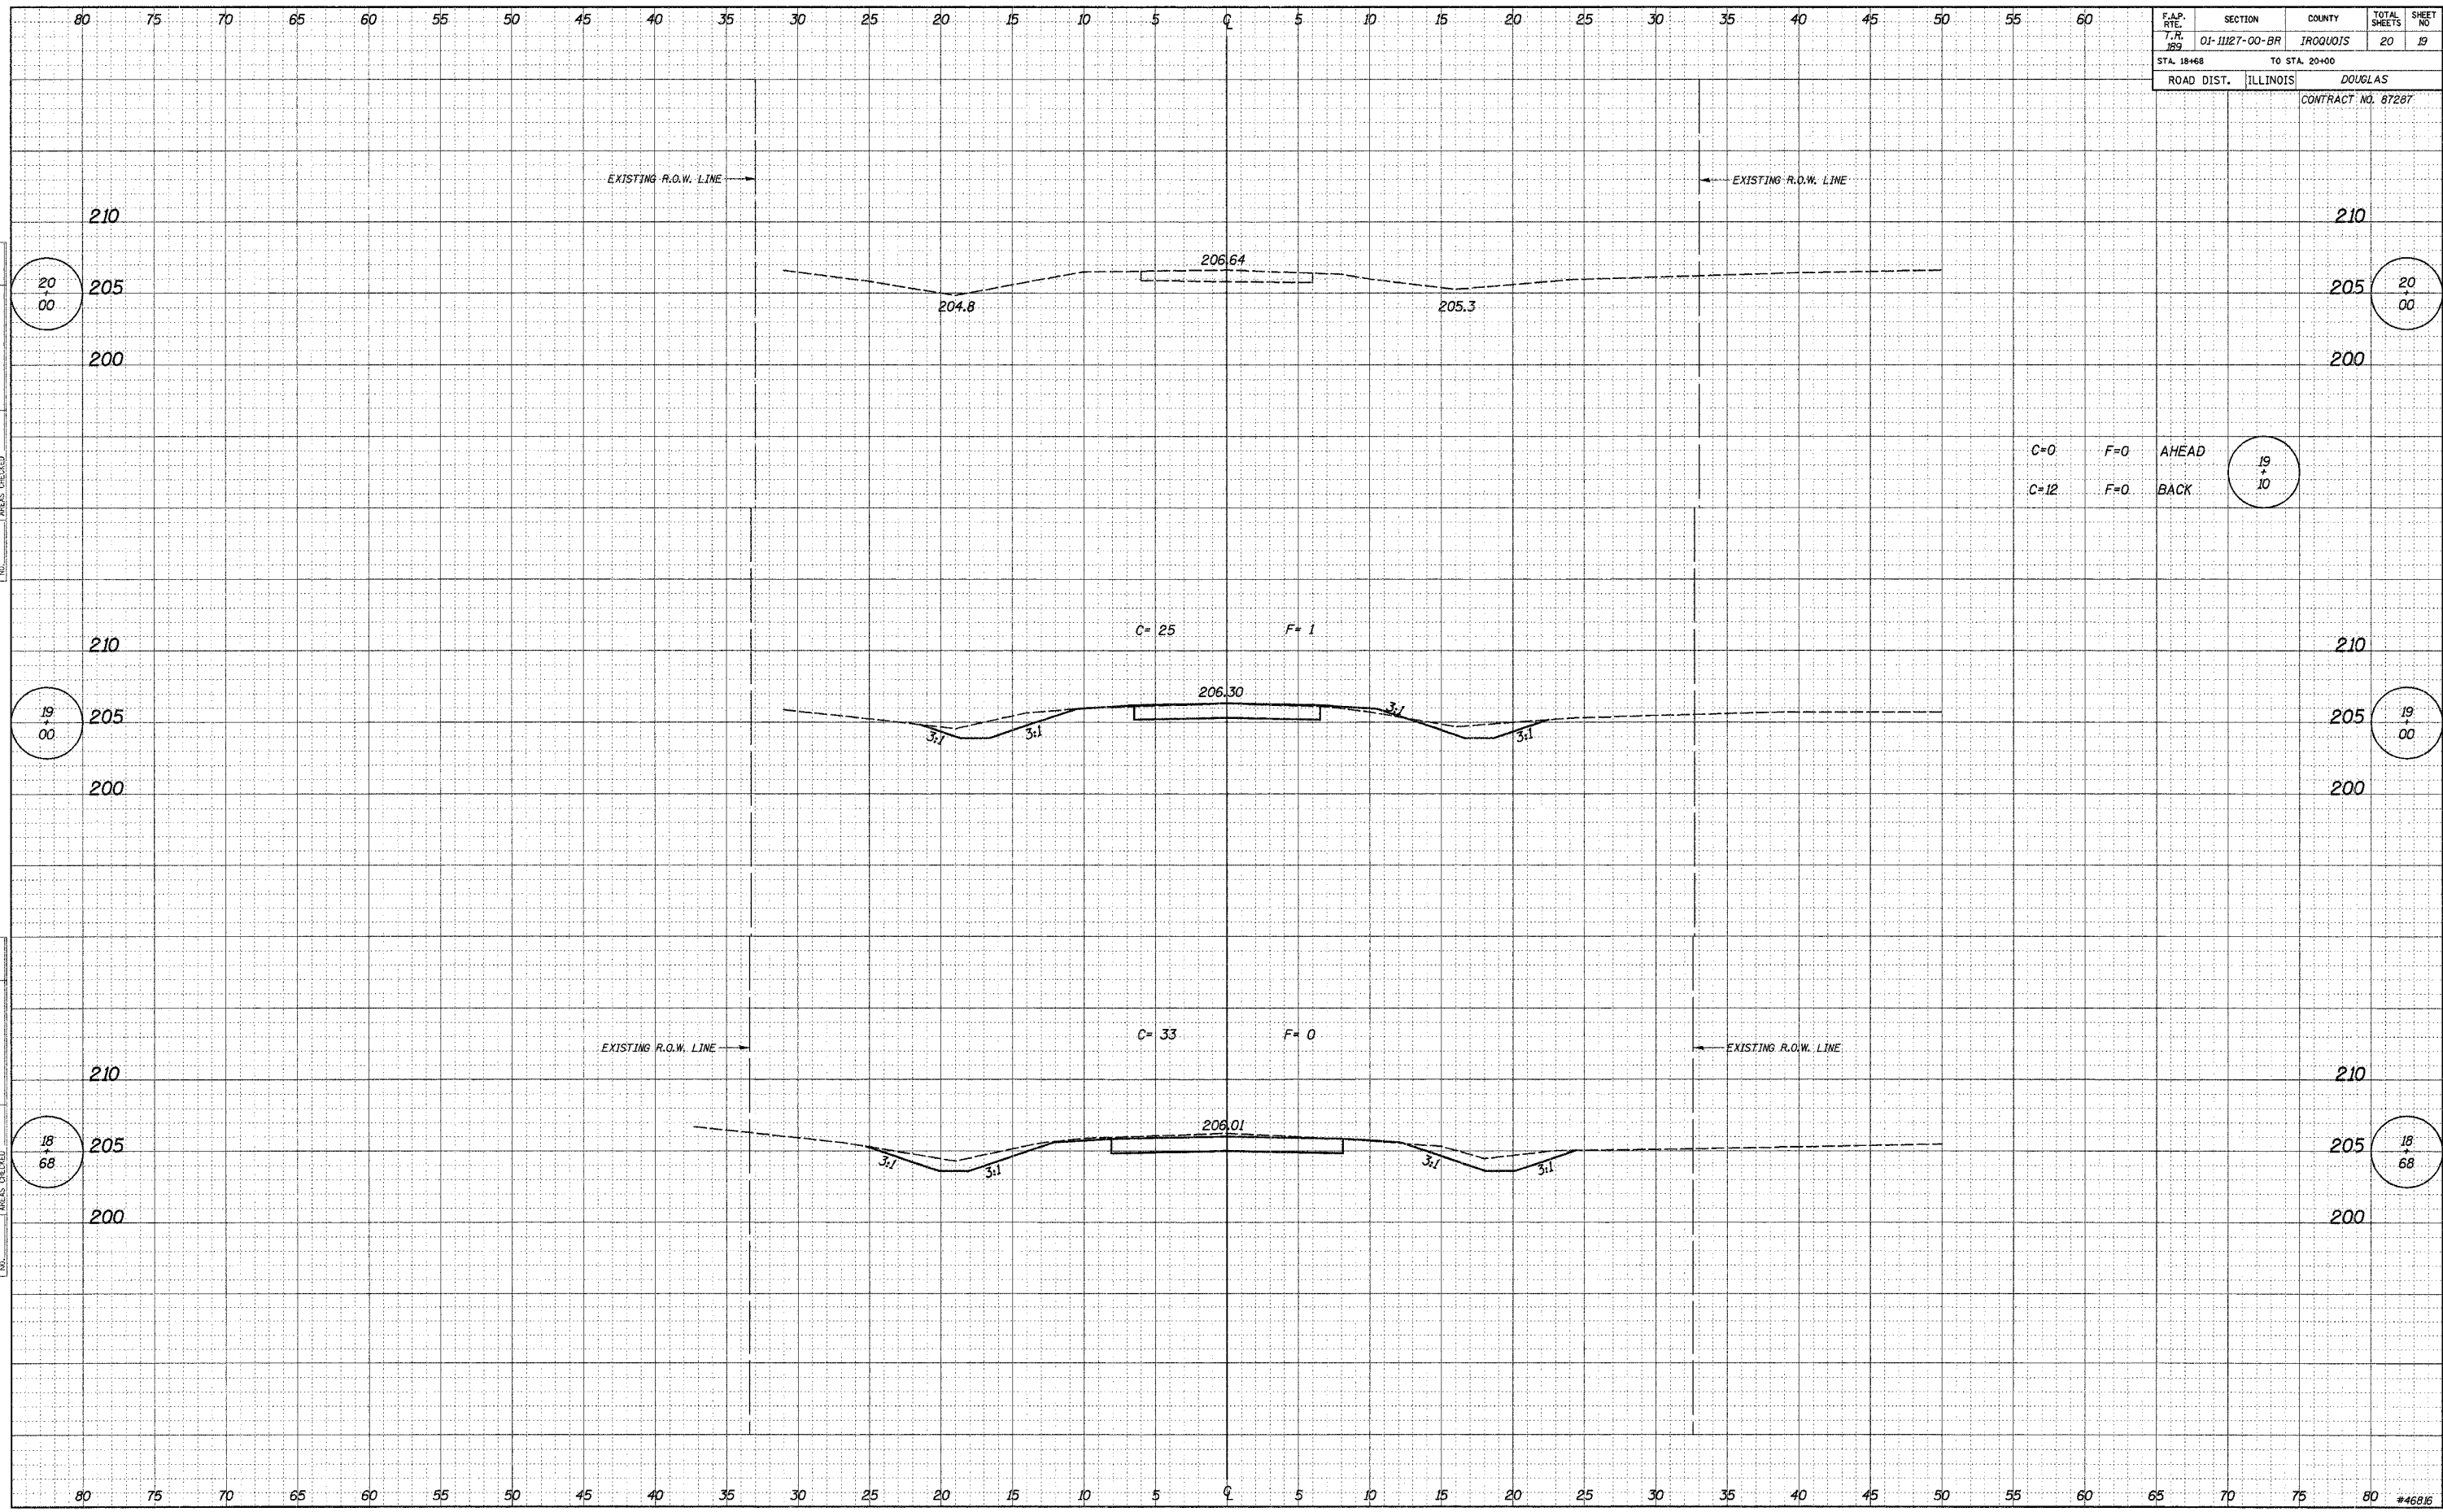

C=0 F=0 AHEAD  
C=12 F=0 BACK

BY \_\_\_\_\_ DATE \_\_\_\_\_  
SURVEYED \_\_\_\_\_  
PLOTTED \_\_\_\_\_  
TEMPLATE \_\_\_\_\_  
NOTE BOOK \_\_\_\_\_  
AREAS CHECKED \_\_\_\_\_  
NO. \_\_\_\_\_

BY \_\_\_\_\_ DATE \_\_\_\_\_  
SURVEYED \_\_\_\_\_  
PLOTTED \_\_\_\_\_  
TEMPLATE \_\_\_\_\_  
NOTE BOOK \_\_\_\_\_  
AREAS CHECKED \_\_\_\_\_  
NO. \_\_\_\_\_