


F.A.P. RITE	SECTION	COUNTY	TOTAL SHEETS	SHEET NO.
STA. 136+00	04-00034-04-BR	IROQUOIS	25	12
ROAD DIST. ILLINOIS		PROJ. BRS-32(113)		
CONTRACT NO. 87299				

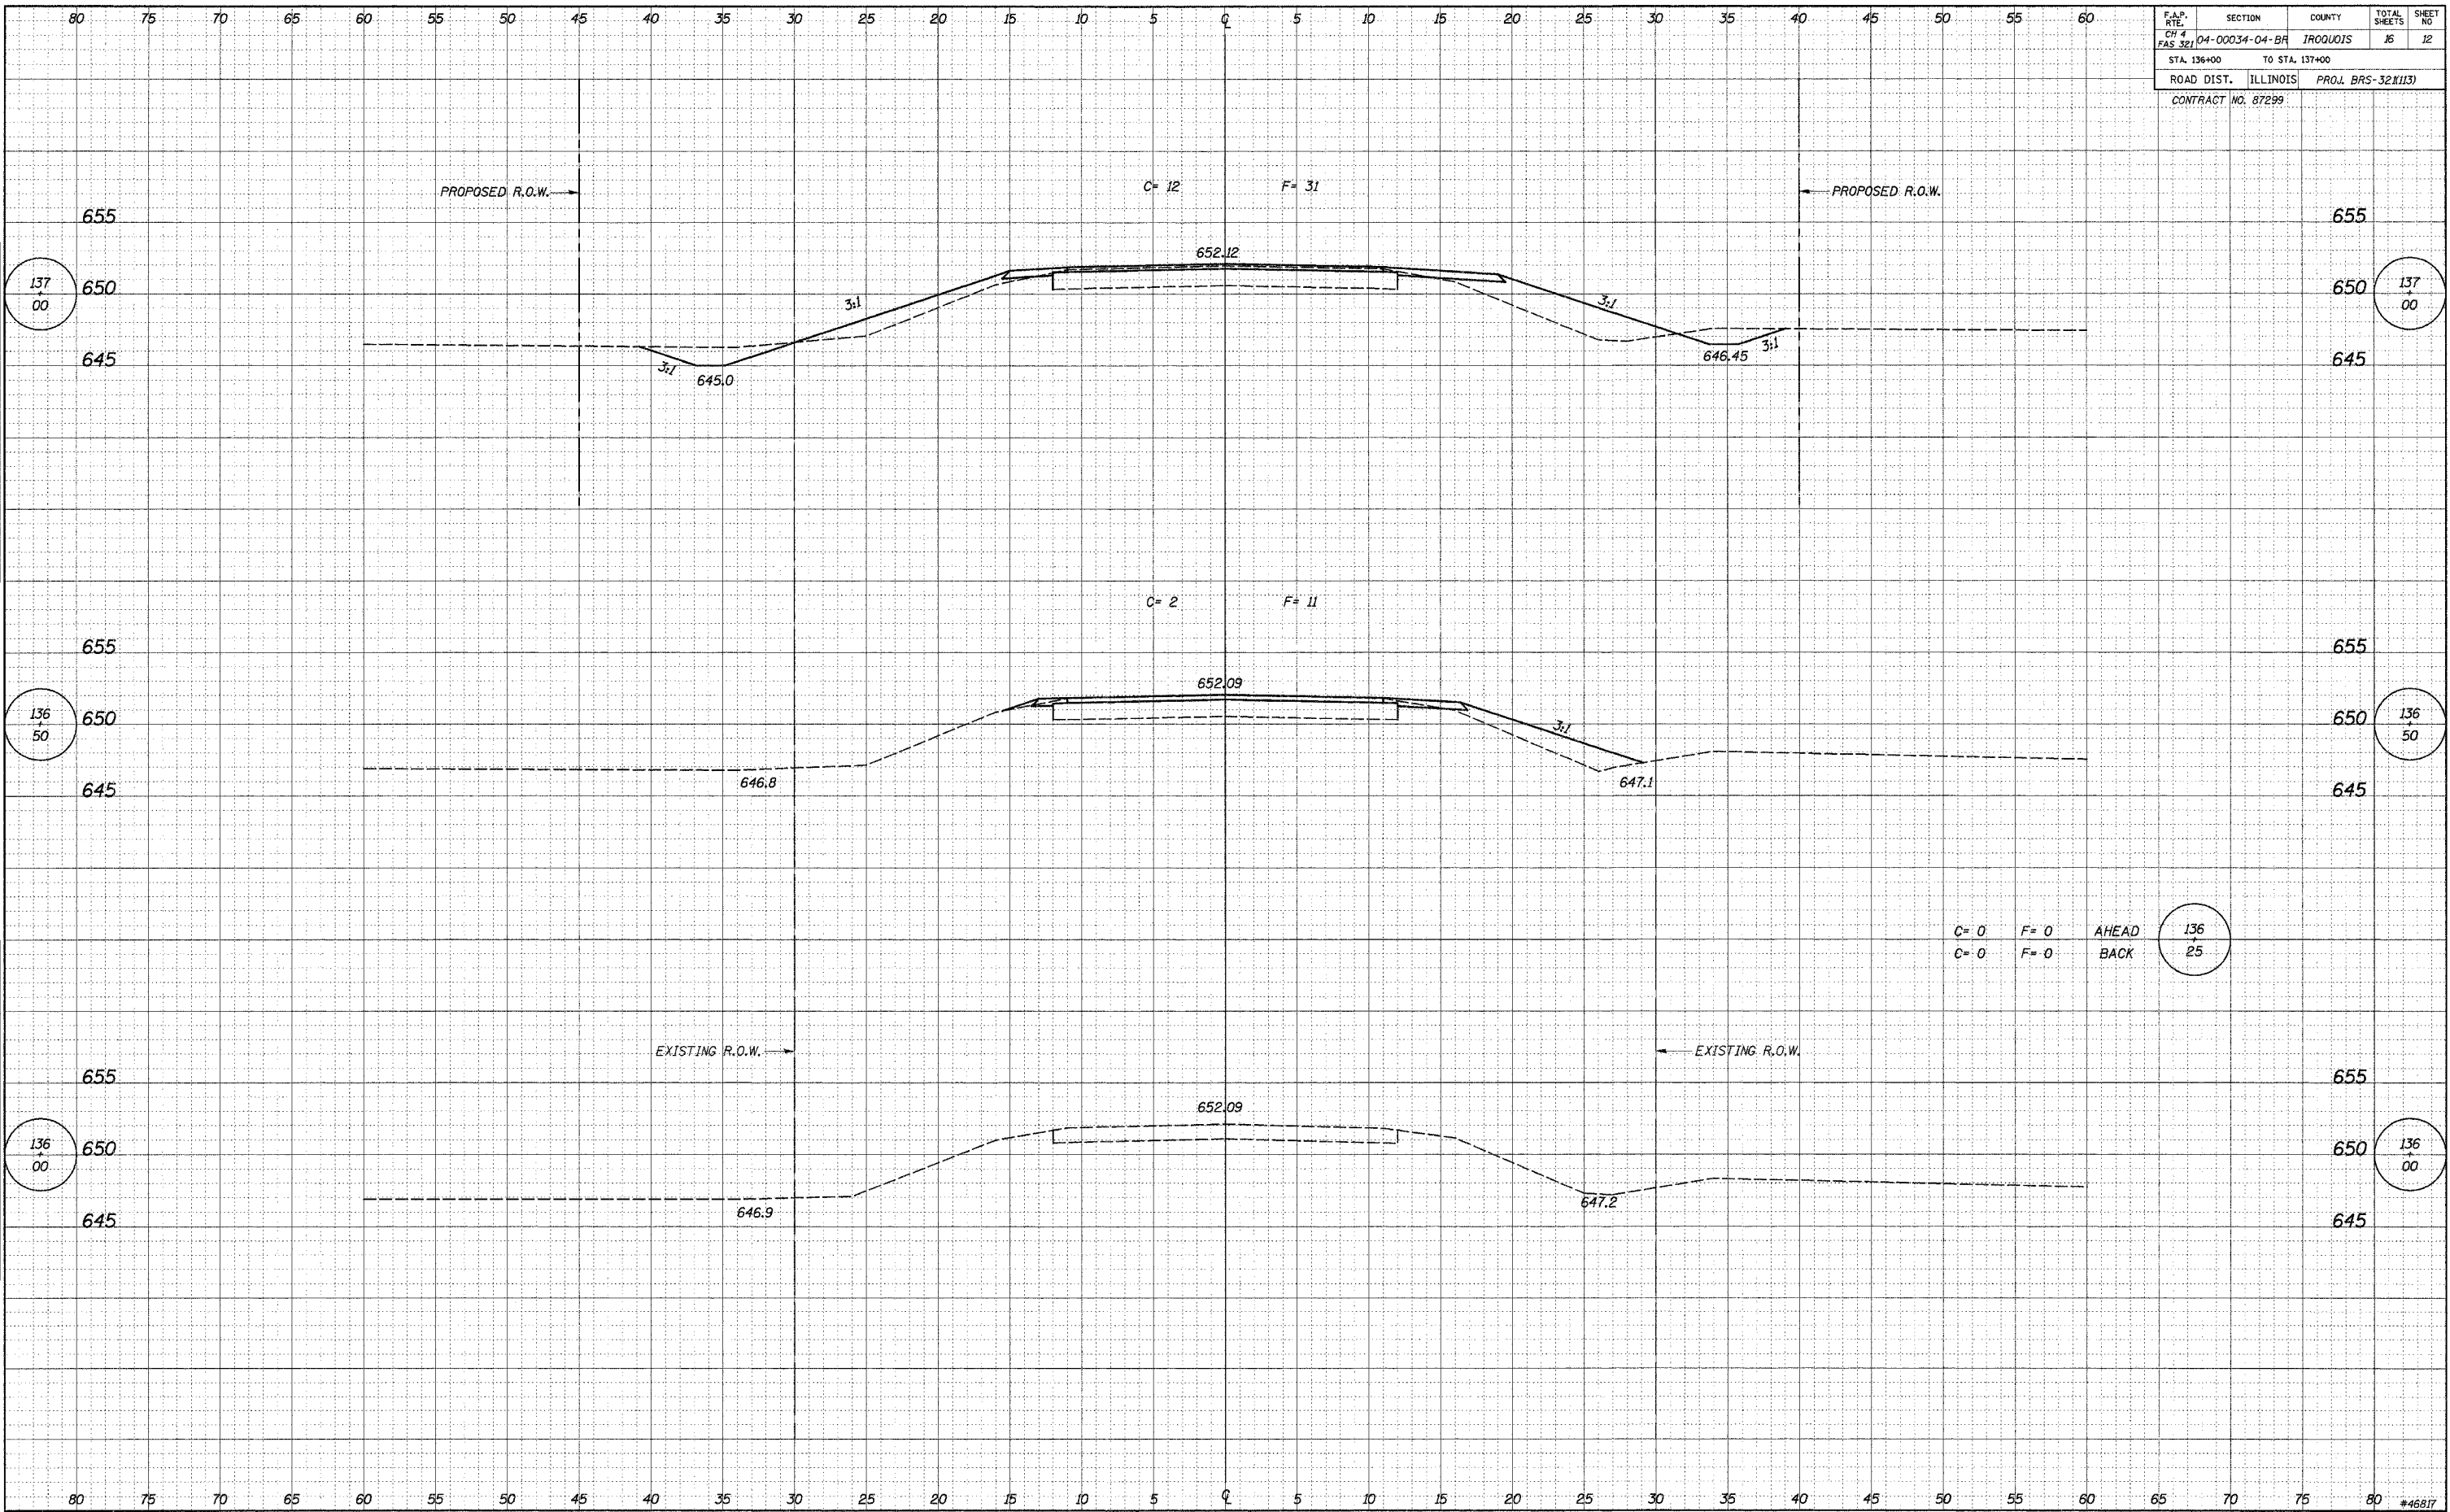

C= 0 F= 0 AHEAD
C= 0 F= 0 BACK

136
25

FINAL SURVEY BY DATE
SURVEYED BY DATE
NOTE BOOK NO.
TEMPLATE AREAS CHECKED

ORIGINAL SURVEY BY DATE
SURVEYED BY DATE
NOTE BOOK NO.
TEMPLATE AREAS CHECKED