


F.A.P. RT# 4	SECTION 04-00034-04-BR	COUNTY IROQUOIS	TOTAL SHEETS 16	SHEET NO 14
STA. 139+53.08		TO STA. 140+05		
ROAD DIST. ILLINOIS	PROJ. BRS-32(113)			
CONTRACT NO. 87299				

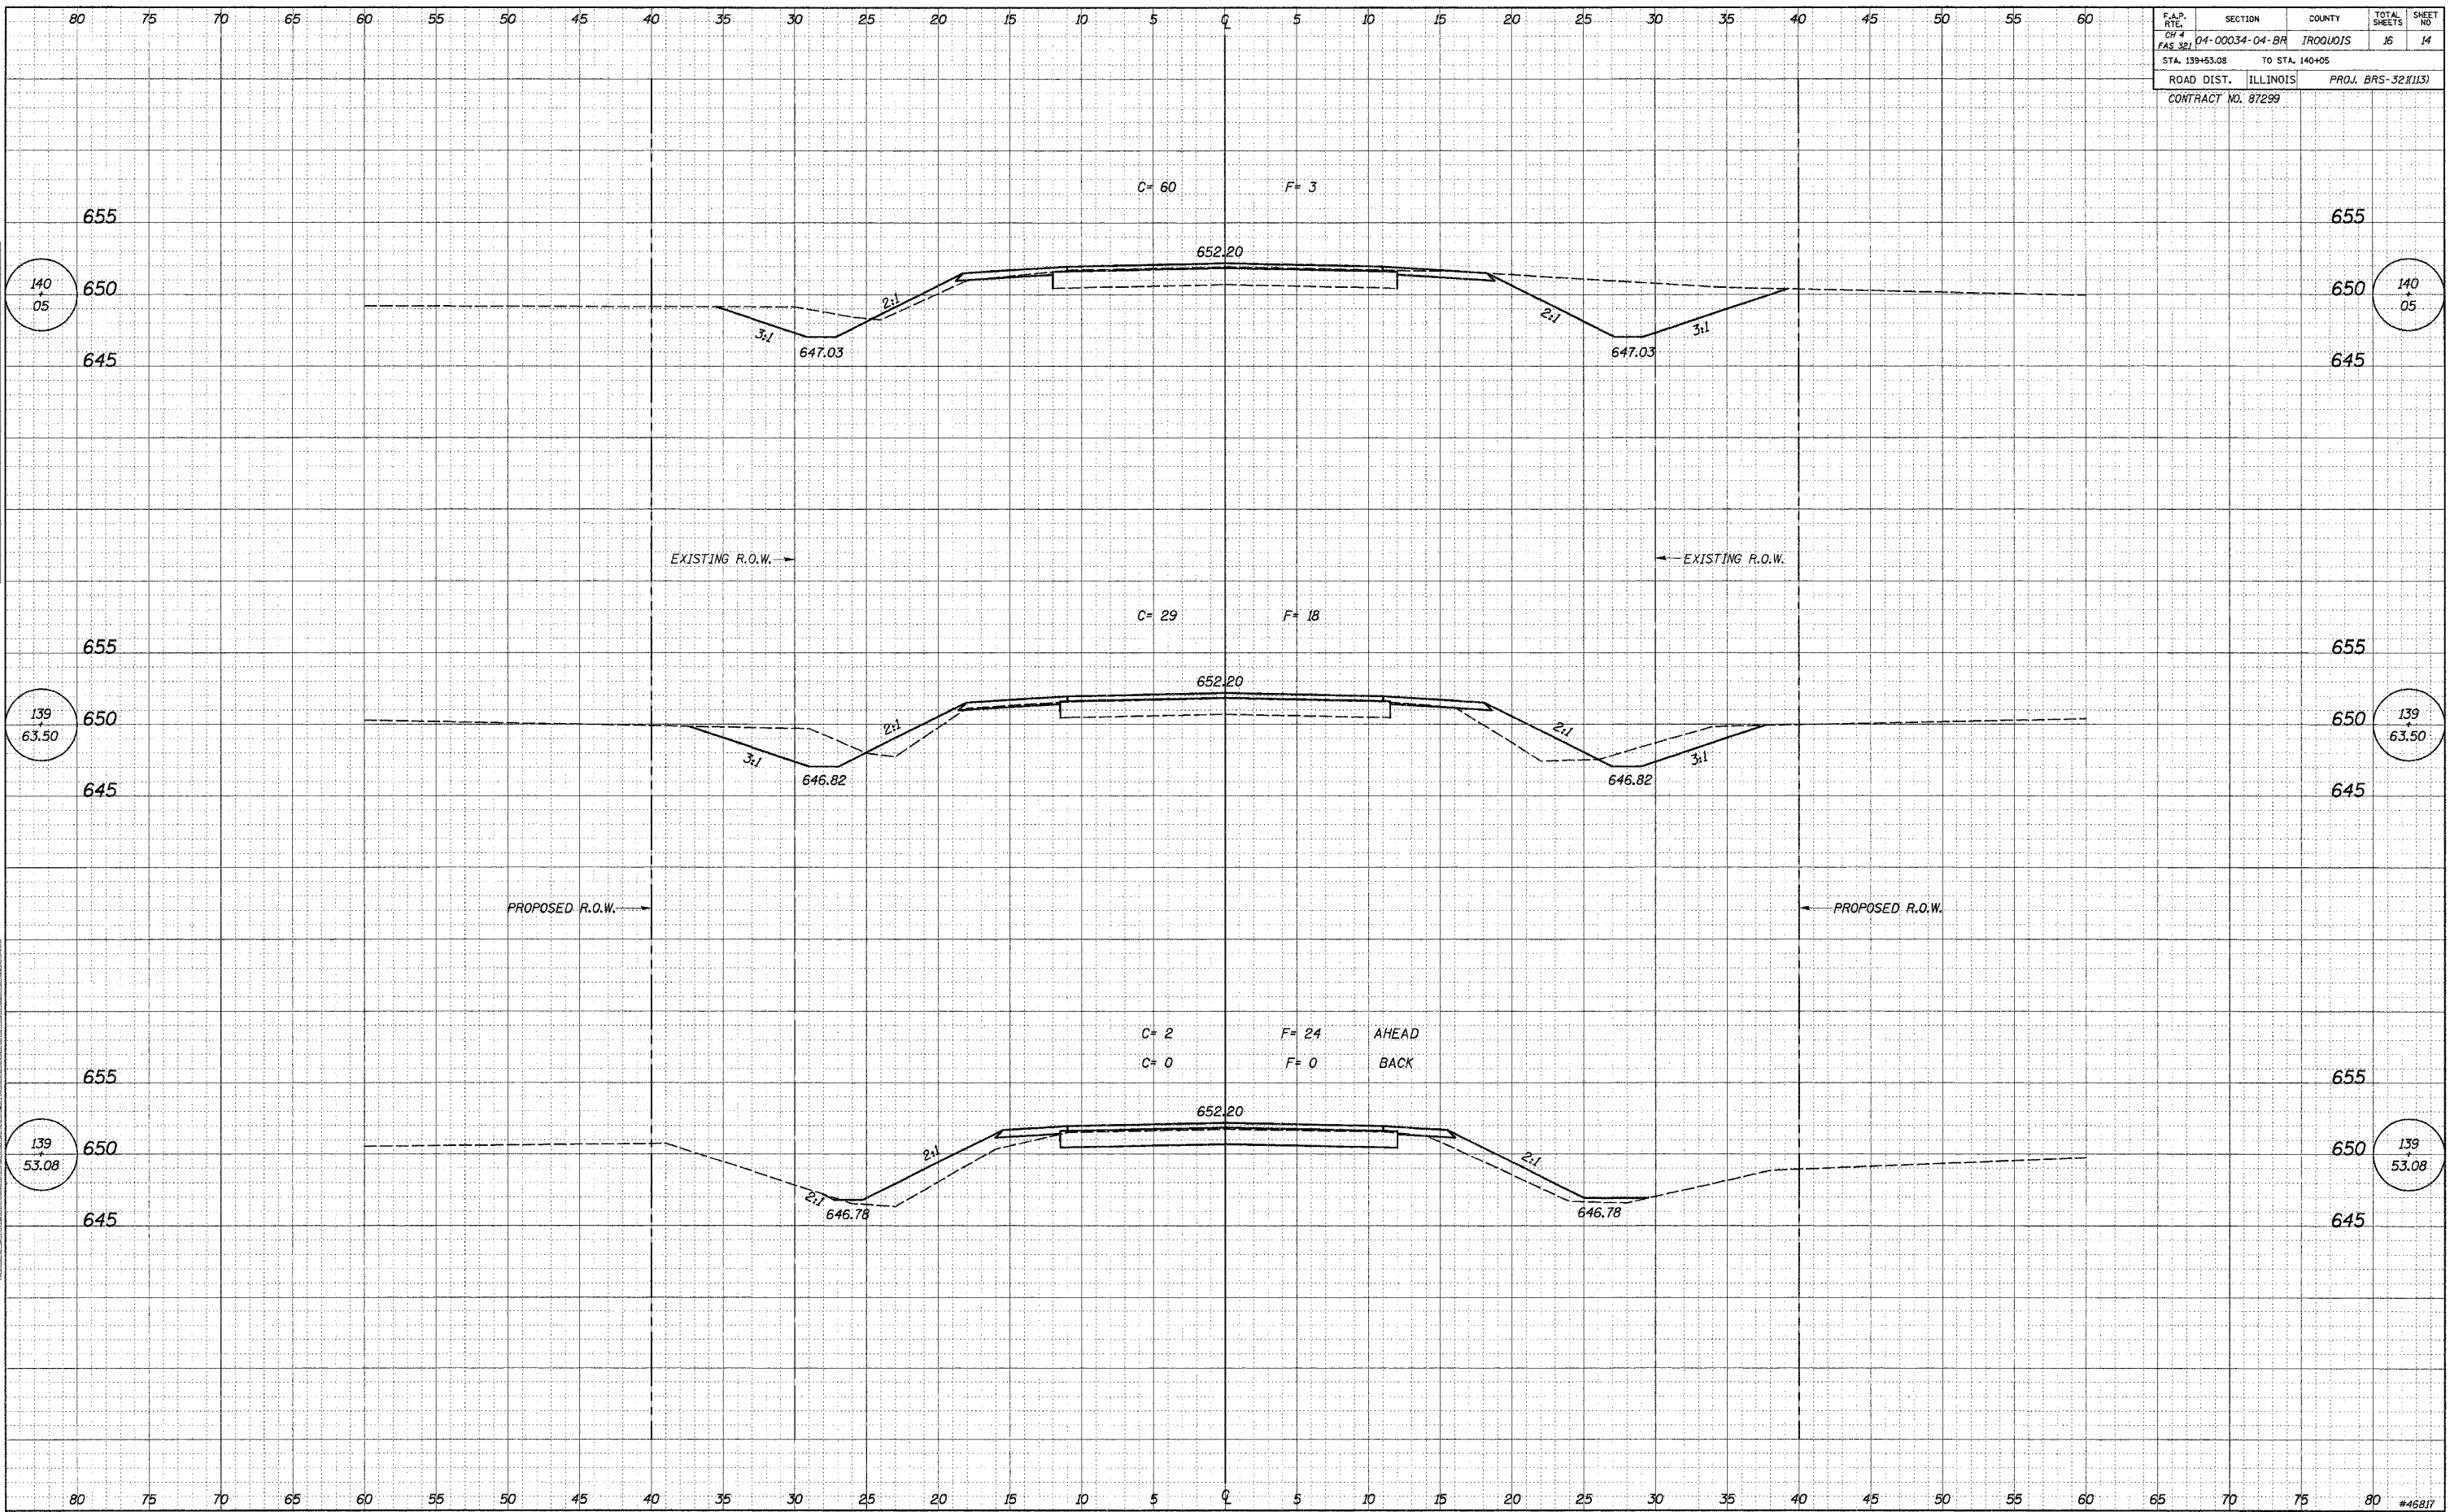

BY	DATE
SURVEYED	
NOTE BOOK	
AREAS CHECKED	

BY	DATE
SURVEYED	
NOTE BOOK	
AREAS CHECKED	