


80 75 70 65 60 55 50 45 40 35 30 25 20 15 10 5 0 5 10 15 20 25 30 35 40 45 50 55 60

F.A.P. RTE.	SECTION	COUNTY	TOTAL SHEETS	SHEET NO.
STA. 142+00	04-00034-04-BR	JROQUOTS	16	16
ROAD DIST.	ILLINOIS	PROJ. BRS-321113		
CONTRACT NO. 87299				

FINAL SURVEY BY DATE  
 NOTE BOOK NO. \_\_\_\_\_  
 SURVEY NO. \_\_\_\_\_  
 TEMPLATE AREAS CHECKED \_\_\_\_\_  
 AREAS CHECKED \_\_\_\_\_

ORIGINAL SURVEY BY DATE  
 NOTE BOOK NO. \_\_\_\_\_  
 SURVEY NO. \_\_\_\_\_  
 TEMPLATE AREAS CHECKED \_\_\_\_\_  
 AREAS CHECKED \_\_\_\_\_

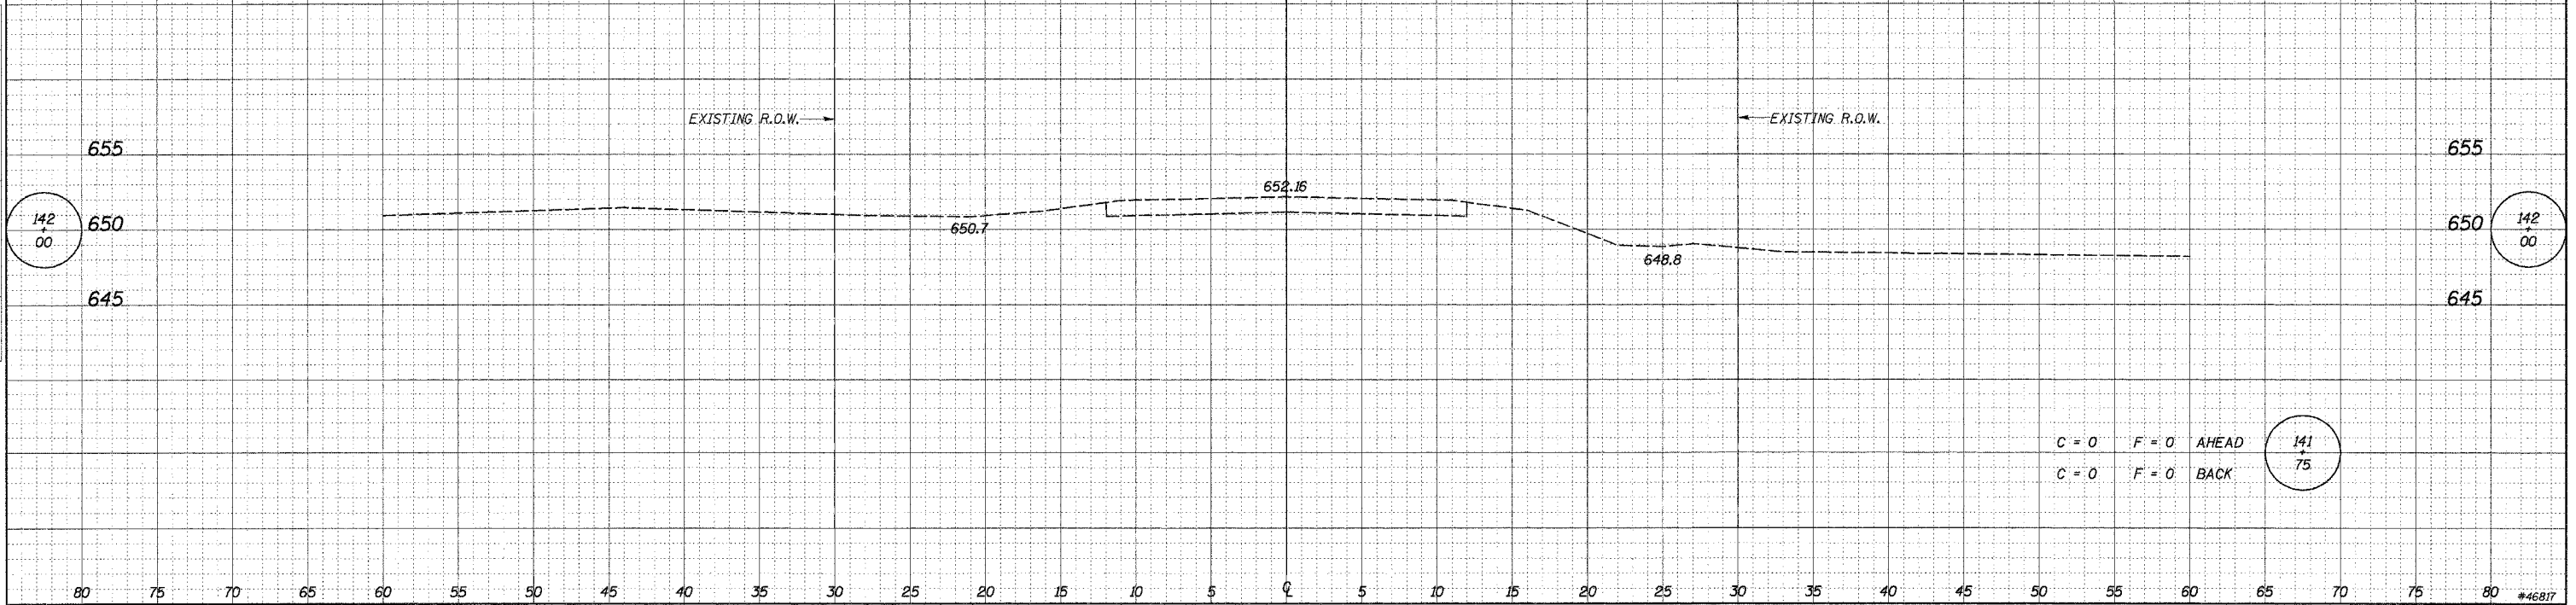

C = 0 F = 0 AHEAD  
 C = 0 F = 0 BACK

141  
75