


ROUTE NO.	DISTRICT	COUNTY	SHEET NO.	TOTAL SHEETS
F.A.U. 8737	*	TAZEWELL	47	21

PROJ. ROAD DIST. NO. 7 | ALBION | PROJECT | M-5083-110

*03-00089-02-PV
CONTRACT NO. 89349

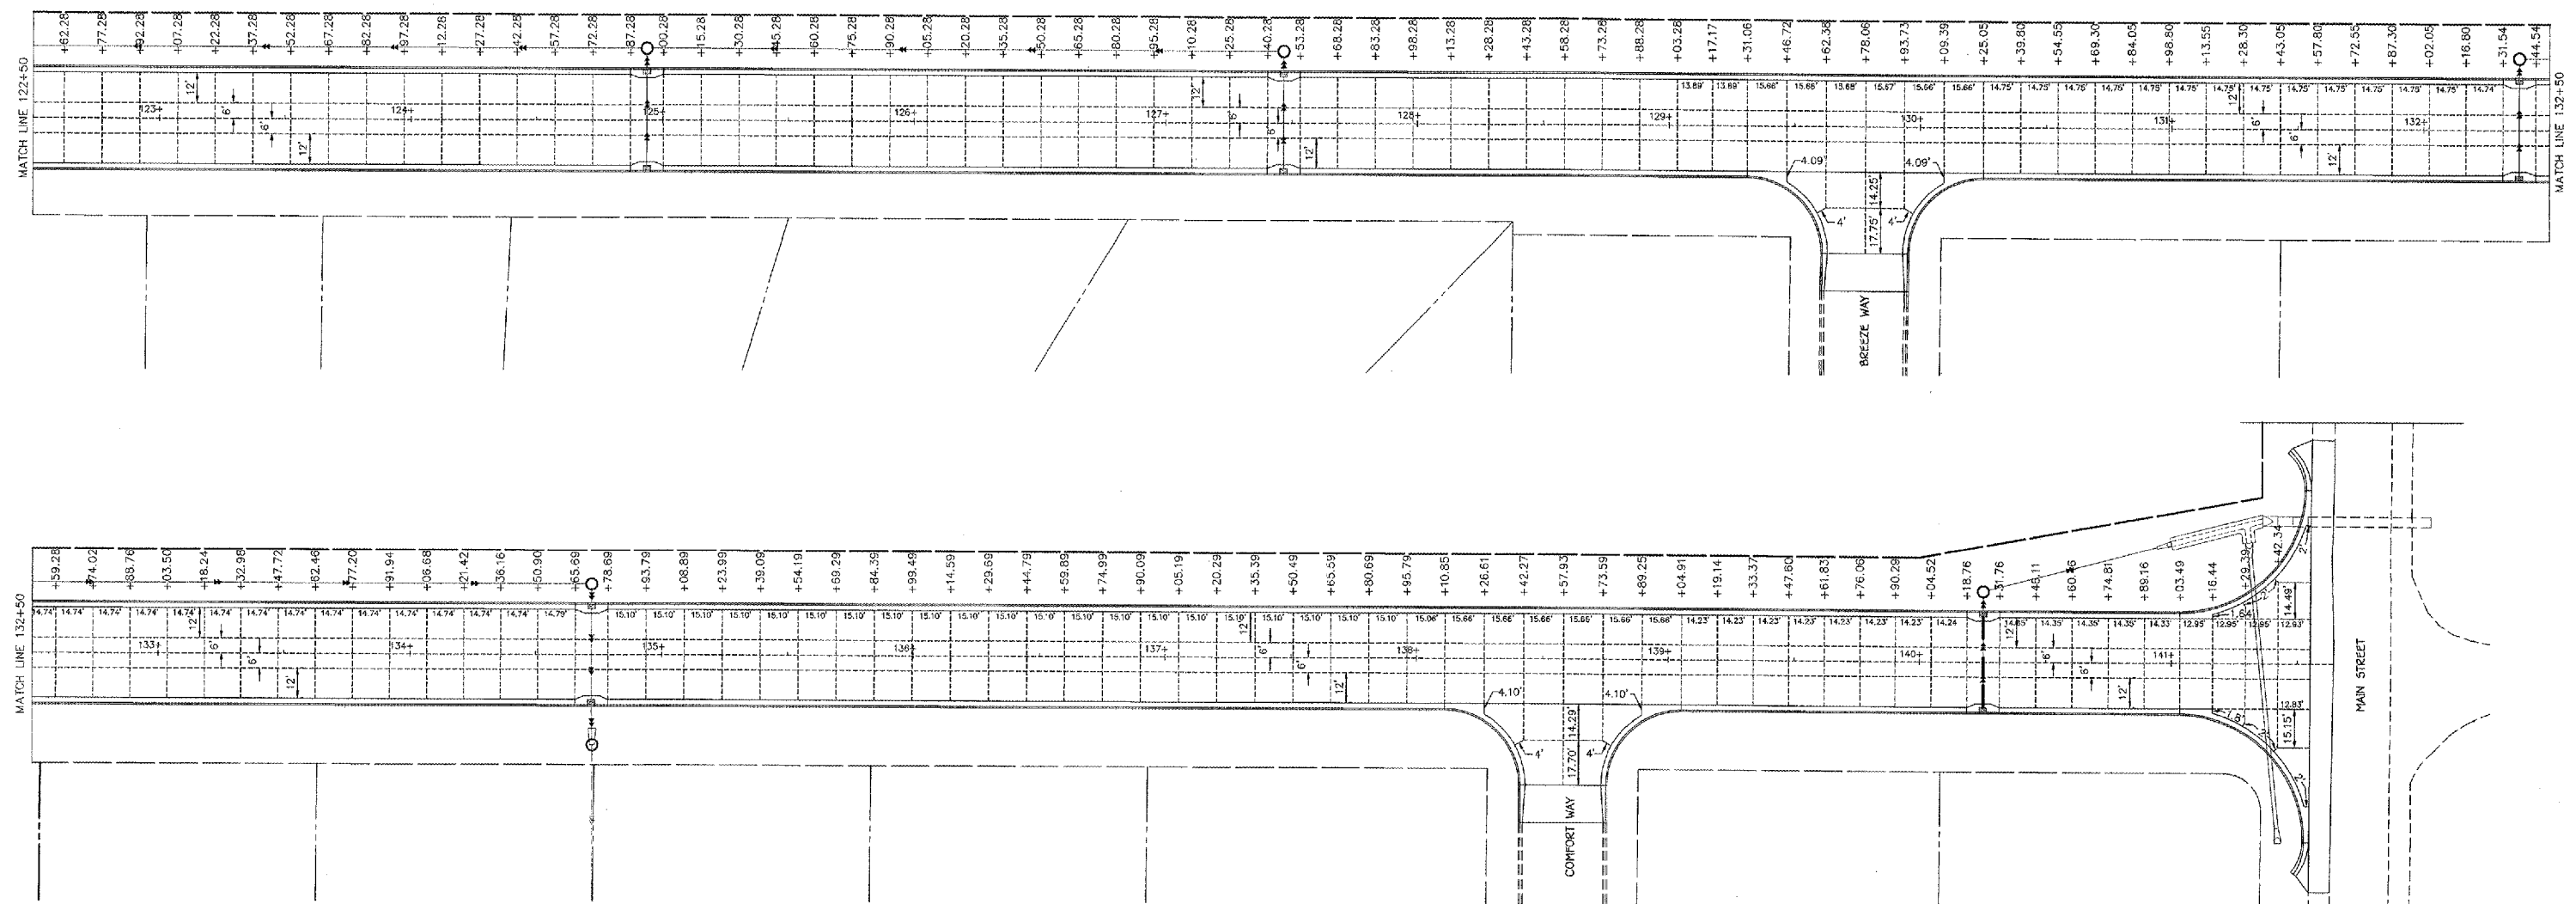

CONSTRUCTION NOTE:

- 1) UNLESS OTHERWISE NOTED SPACING SHALL BE 15 FT. BETWEEN TRANSVERSE JOINTS.
- 2) SPACING BETWEEN TRANSVERSE JOINTS AT INLETS SHALL BE 13 FT.
- 3) JOINTS SHALL BE CONSTRUCTED IN ACCORDANCE WITH IDOT STD. 420001-06.

JOINTING DETAIL CRUGER ROAD, PHASE 3		AUSTIN ENGINEERING CO., INC. CIVIL ENGINEERS	
FOR: CITY OF WASHINGTON		PEORIA	ILLINOIS
DATE: 12/16/05	TOTAL: 1" = 30'	PROJECT NUMBER: 20-05-004	SHEET NO. 21 OF 47