
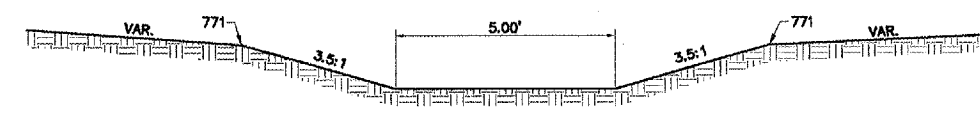


SCALE: 1" = 10'

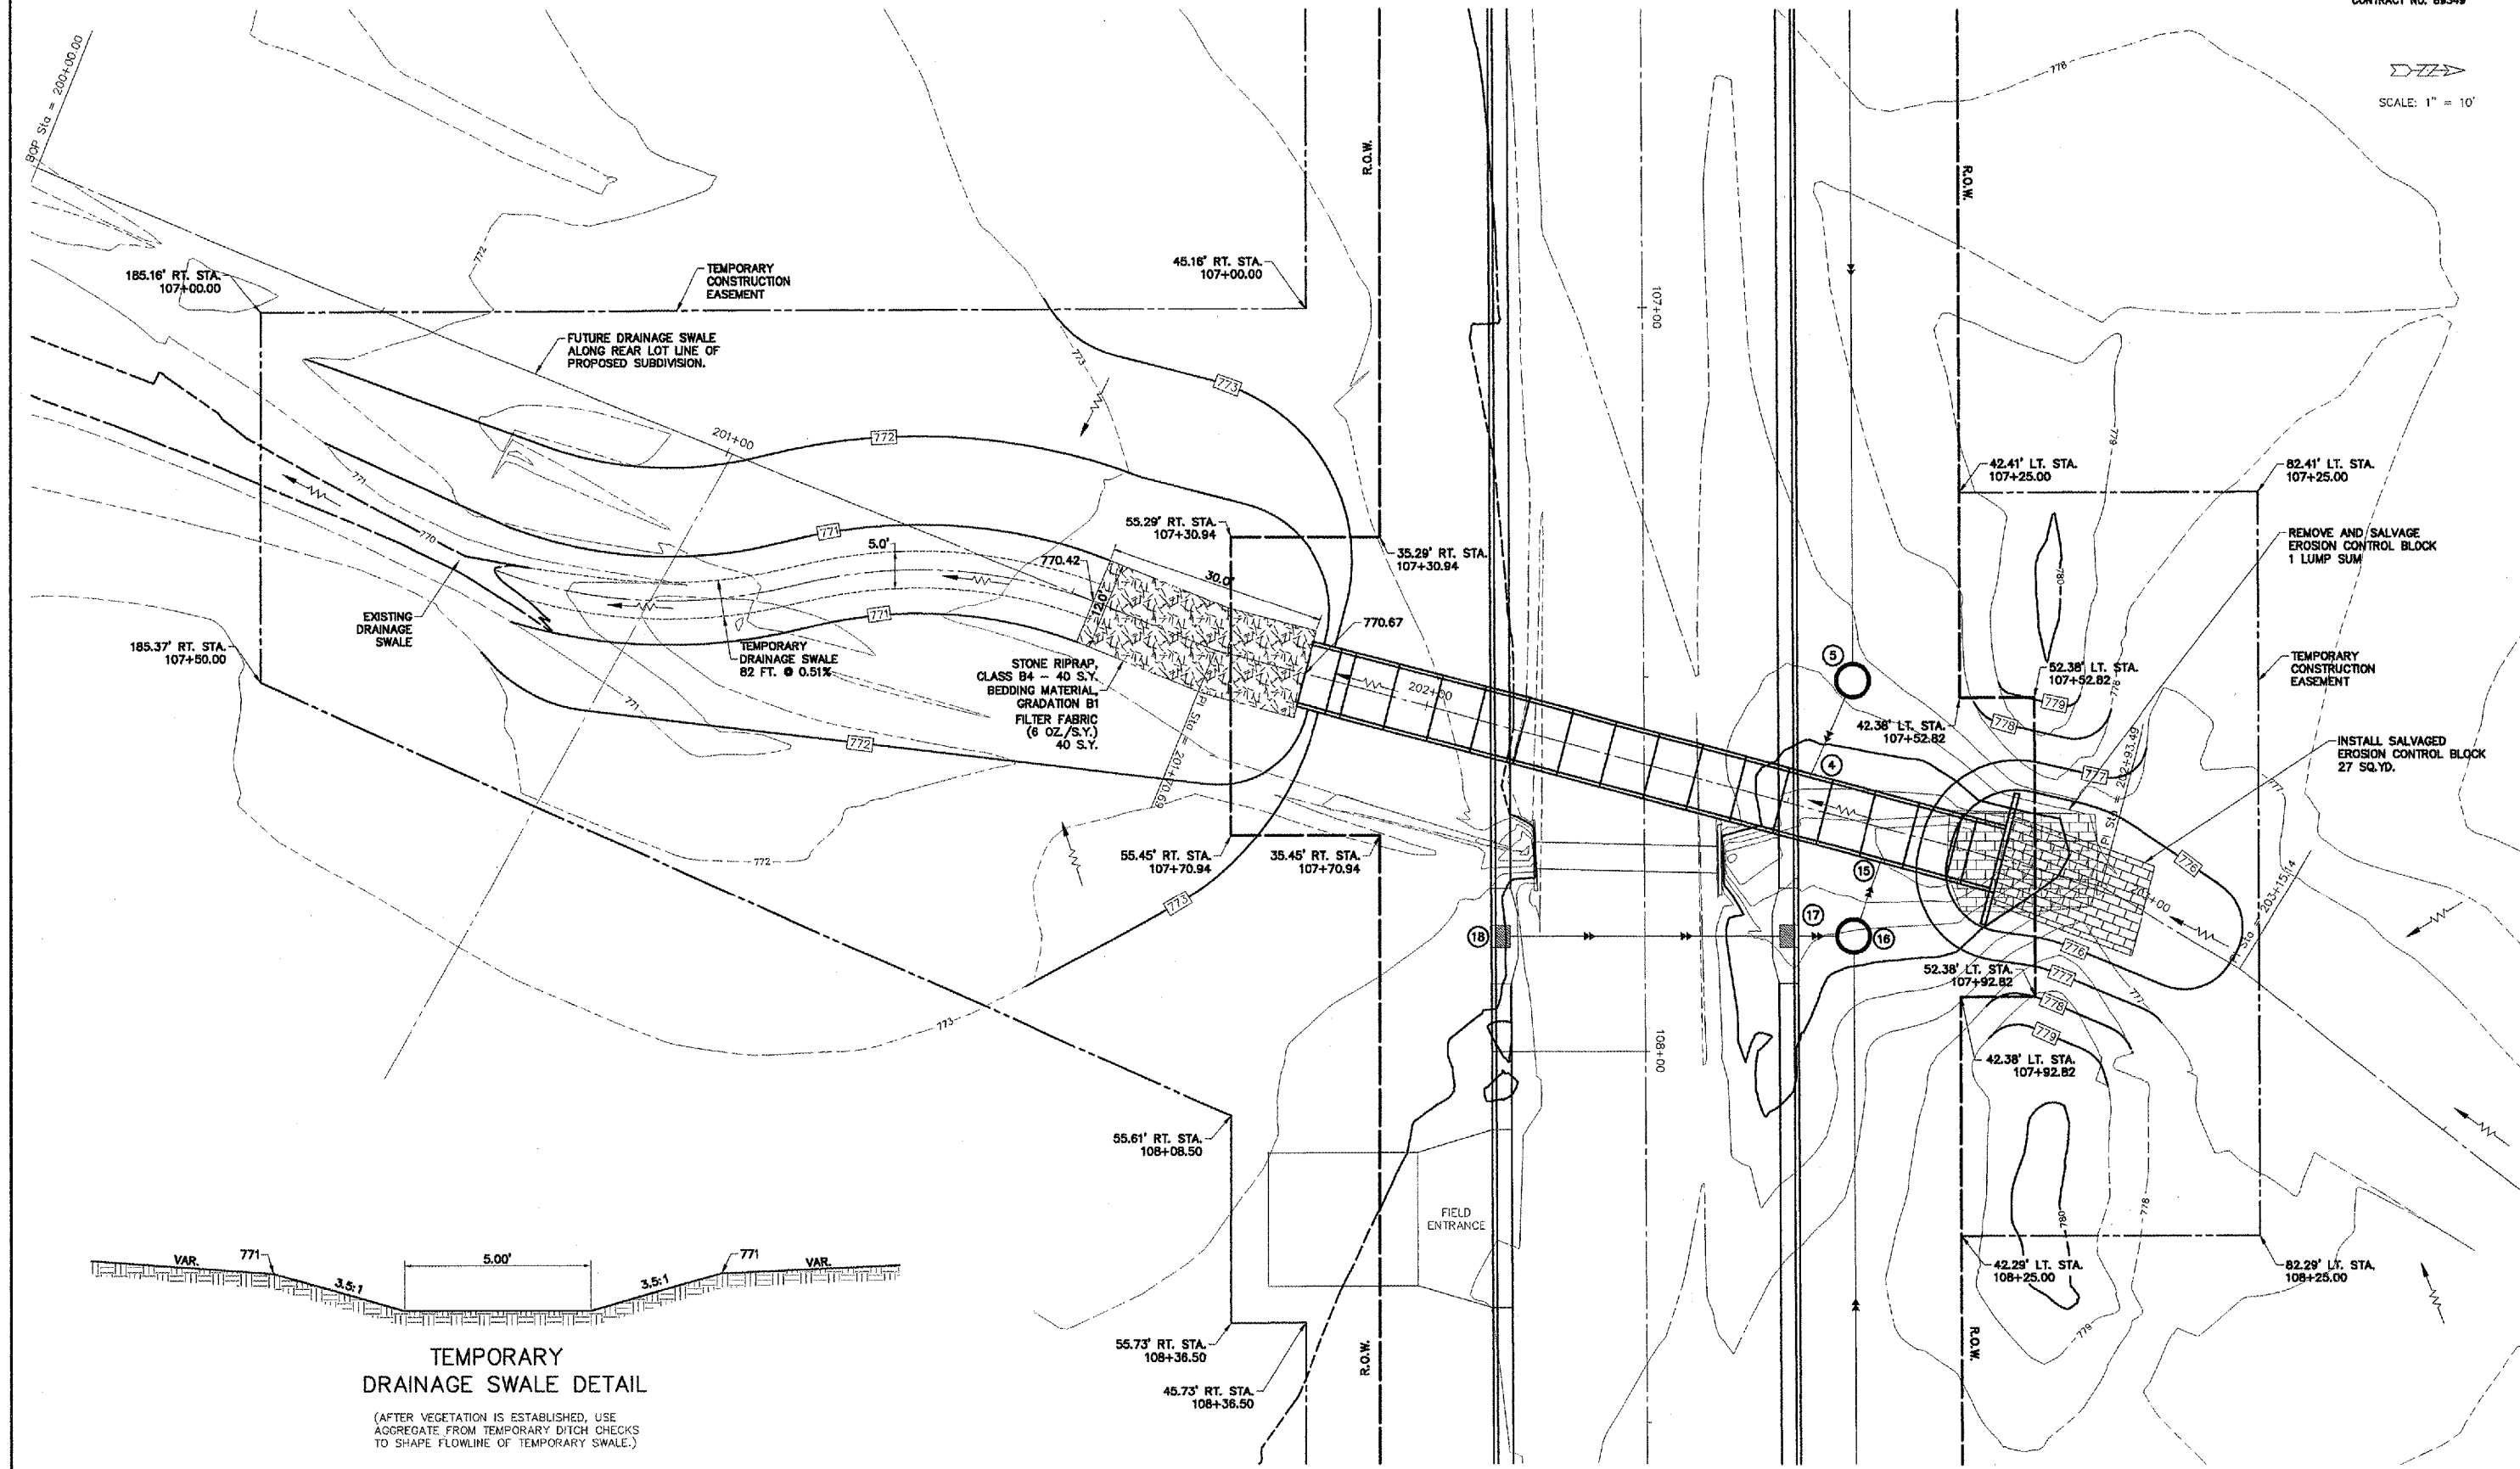

TEMPORARY DRAINAGE SWALE DETAIL

(AFTER VEGETATION IS ESTABLISHED, USE AGGREGATE FROM TEMPORARY DITCH CHECKS TO SHAPE FLOWLINE OF TEMPORARY SWALE.)