


ROUTE NO.	SECTION	COUNTY	TOTAL SHEETS	SHEET NO.
F.A.U. 6737	*	TAZEWELL	47	31

PROJ. ROAD DIST. NO. 7  
 \*03-00089-02-PV  
 CONTRACT NO. 89349

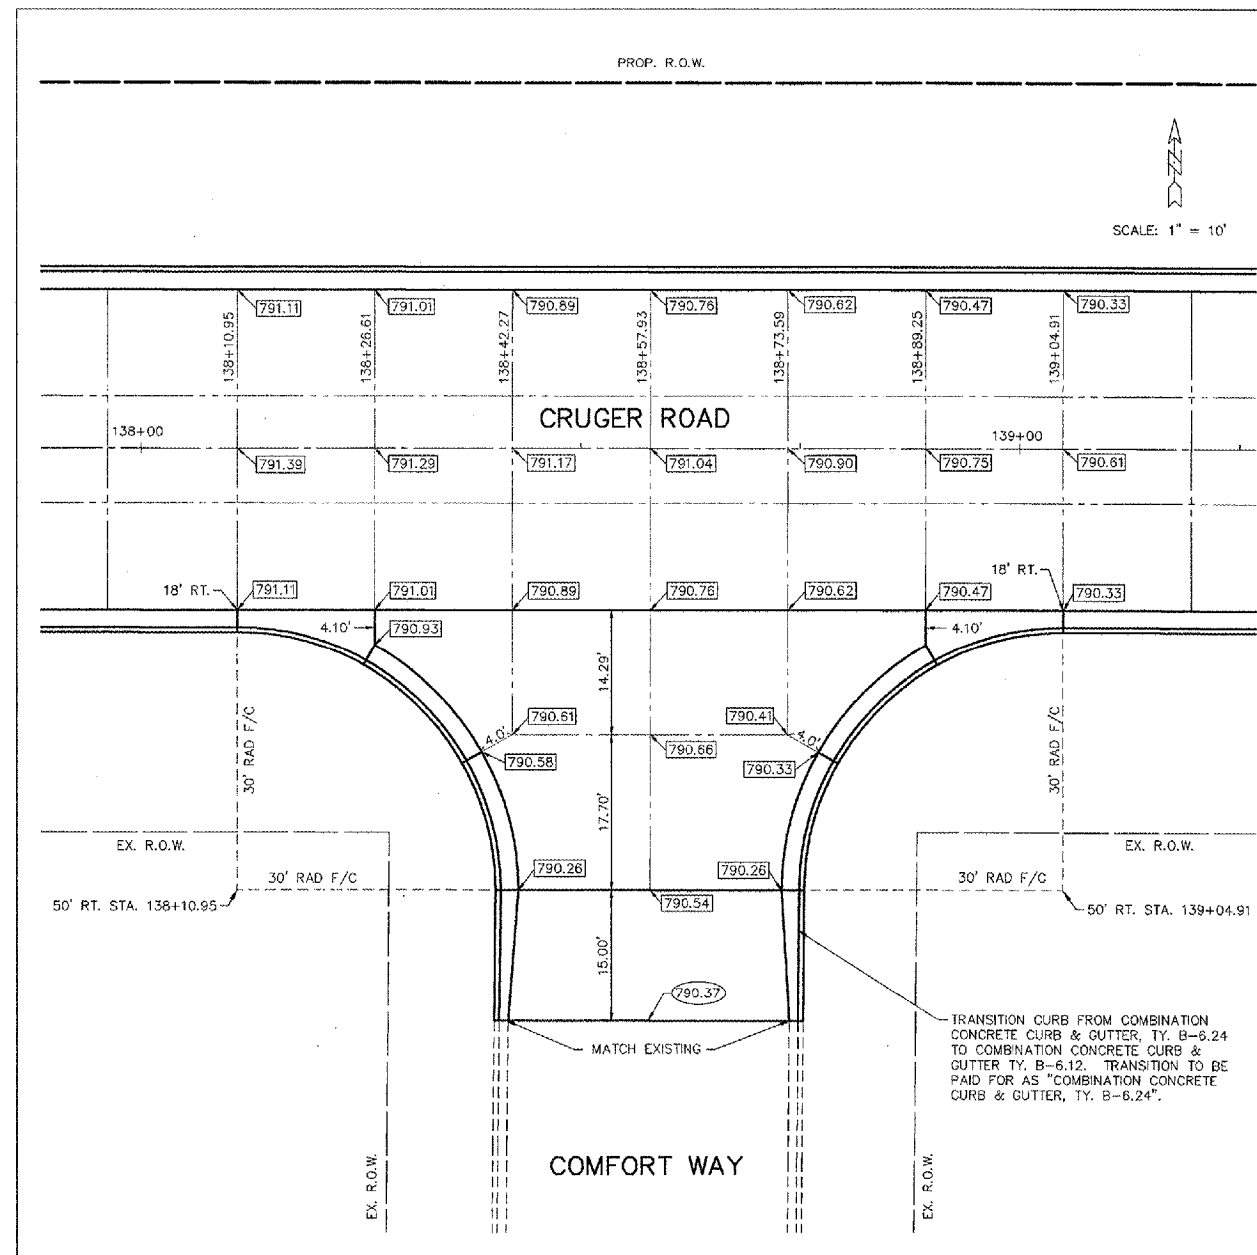

**COMFORT WAY / CRUGER ROAD INTERSECTION**

1" = 10'

**LEGEND**

- 790.89 PROPOSED PAVEMENT ELEVATION
- 790.37 EXISTING PAVEMENT ELEVATION

<b>INTERSECTION DETAILS</b> CRUGER ROAD, PHASE 3		<b>AUSTIN ENGINEERING CO., INC.</b> CIVIL ENGINEERS PEORIA LICENSE No. 184-01145 ILLINOIS	
FOR: CITY OF WASHINGTON		REVISIONS	PROJECT NUMBER 20-05-004
DATE 12/16/05	SCALE 1" = 10'	BOOK	SHEET NO. 31 OF 47