



F.A.U. SECTION	COUNTY	TOTAL SHEETS	SHEET NO.
6579 05-00035-00-RP	PEORIA	31	10
STA. 17+50 TO STA. 22+67		FED. ROAD DIST. NO. 4 ILLINOIS FED. AID PROJECT	

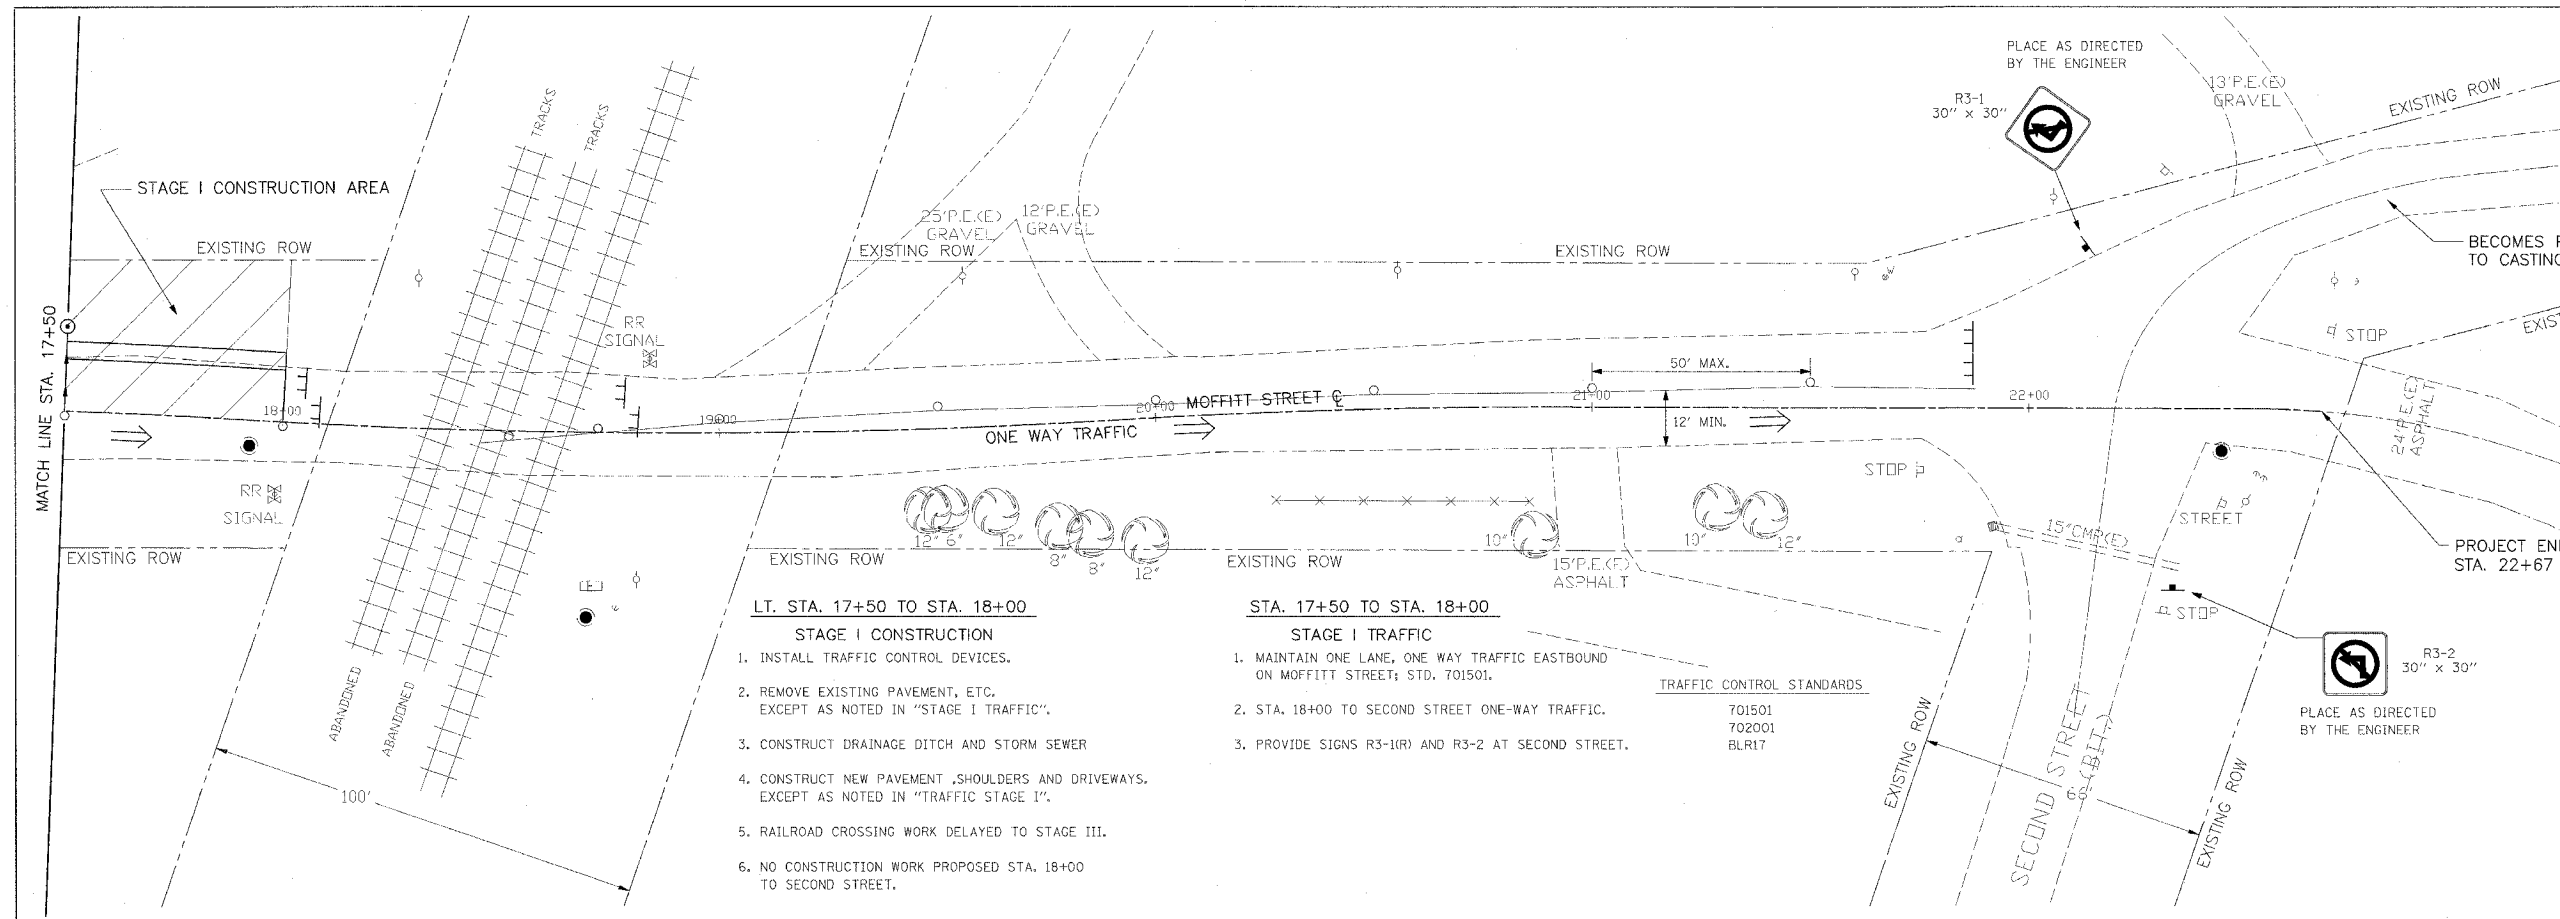

- LT. STA. 17+50 TO STA. 18+00**
STAGE I CONSTRUCTION
1. INSTALL TRAFFIC CONTROL DEVICES.
 2. REMOVE EXISTING PAVEMENT, ETC. EXCEPT AS NOTED IN "STAGE I TRAFFIC".
 3. CONSTRUCT DRAINAGE DITCH AND STORM SEWER
 4. CONSTRUCT NEW PAVEMENT, SHOULDERS AND DRIVEWAYS. EXCEPT AS NOTED IN "TRAFFIC STAGE I".
 5. RAILROAD CROSSING WORK DELAYED TO STAGE III.
 6. NO CONSTRUCTION WORK PROPOSED STA. 18+00 TO SECOND STREET.

- STA. 17+50 TO STA. 18+00**
STAGE I TRAFFIC
1. MAINTAIN ONE LANE, ONE WAY TRAFFIC EASTBOUND ON MOFFITT STREET; STD. 701501.
 2. STA. 18+00 TO SECOND STREET ONE-WAY TRAFFIC.
 3. PROVIDE SIGNS R3-1(R) AND R3-2 AT SECOND STREET.

TRAFFIC CONTROL STANDARDS
 701501
 702001
 BLR17

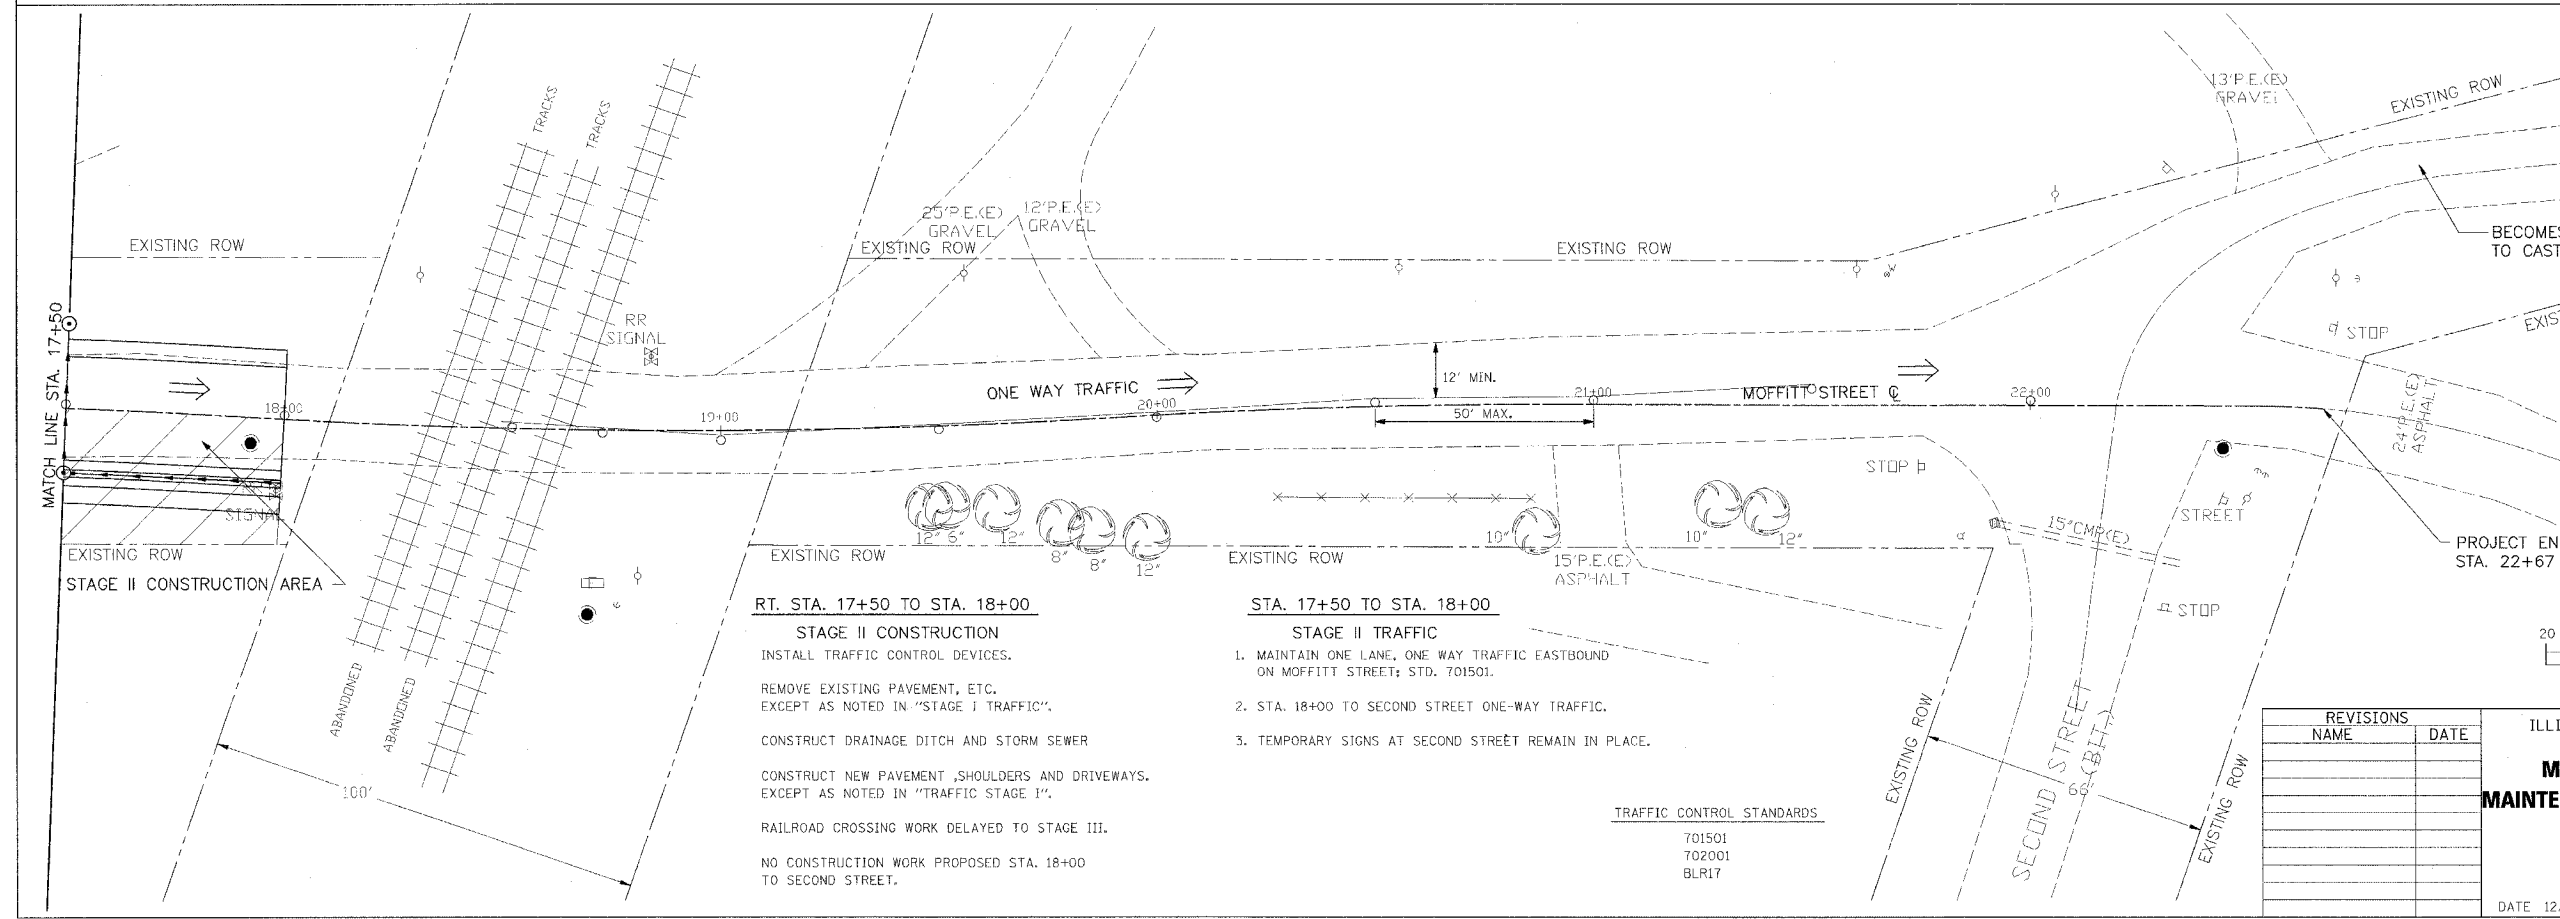

- RT. STA. 17+50 TO STA. 18+00**
STAGE II CONSTRUCTION
1. INSTALL TRAFFIC CONTROL DEVICES.
 2. REMOVE EXISTING PAVEMENT, ETC. EXCEPT AS NOTED IN "STAGE I TRAFFIC".
 3. CONSTRUCT DRAINAGE DITCH AND STORM SEWER
 4. CONSTRUCT NEW PAVEMENT, SHOULDERS AND DRIVEWAYS. EXCEPT AS NOTED IN "TRAFFIC STAGE I".
 5. RAILROAD CROSSING WORK DELAYED TO STAGE III.
 6. NO CONSTRUCTION WORK PROPOSED STA. 18+00 TO SECOND STREET.

- STA. 17+50 TO STA. 18+00**
STAGE II TRAFFIC
1. MAINTAIN ONE LANE, ONE WAY TRAFFIC EASTBOUND ON MOFFITT STREET; STD. 701501.
 2. STA. 18+00 TO SECOND STREET ONE-WAY TRAFFIC.
 3. TEMPORARY SIGNS AT SECOND STREET REMAIN IN PLACE.

TRAFFIC CONTROL STANDARDS
 701501
 702001
 BLR17

REVISIONS	
NAME	DATE

ILLINOIS DEPARTMENT OF TRANSPORTATION
MOFFITT STREET IMPROVEMENTS
MAINTENANCE OF TRAFFIC STAGES I AND II
STA. 17+50 TO STA. 22+67

DATE 12/05/06

DRAWN BY DLC
 CHECKED BY REW