
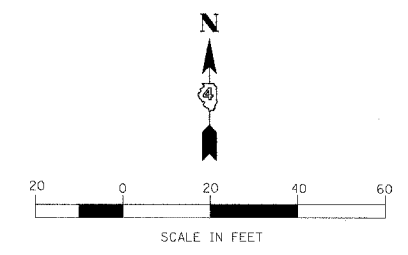


29370

F.A.U. RTE.	SECTION	COUNTY	TOTAL SHEETS	SHEET NO.
6579	05-00035-00-RP	PEORIA	31	12
STA. 9+16.5		TO STA. 12+50		
FED. ROAD DIST. NO. 4 ILLINOIS FED. AID PROJECT				

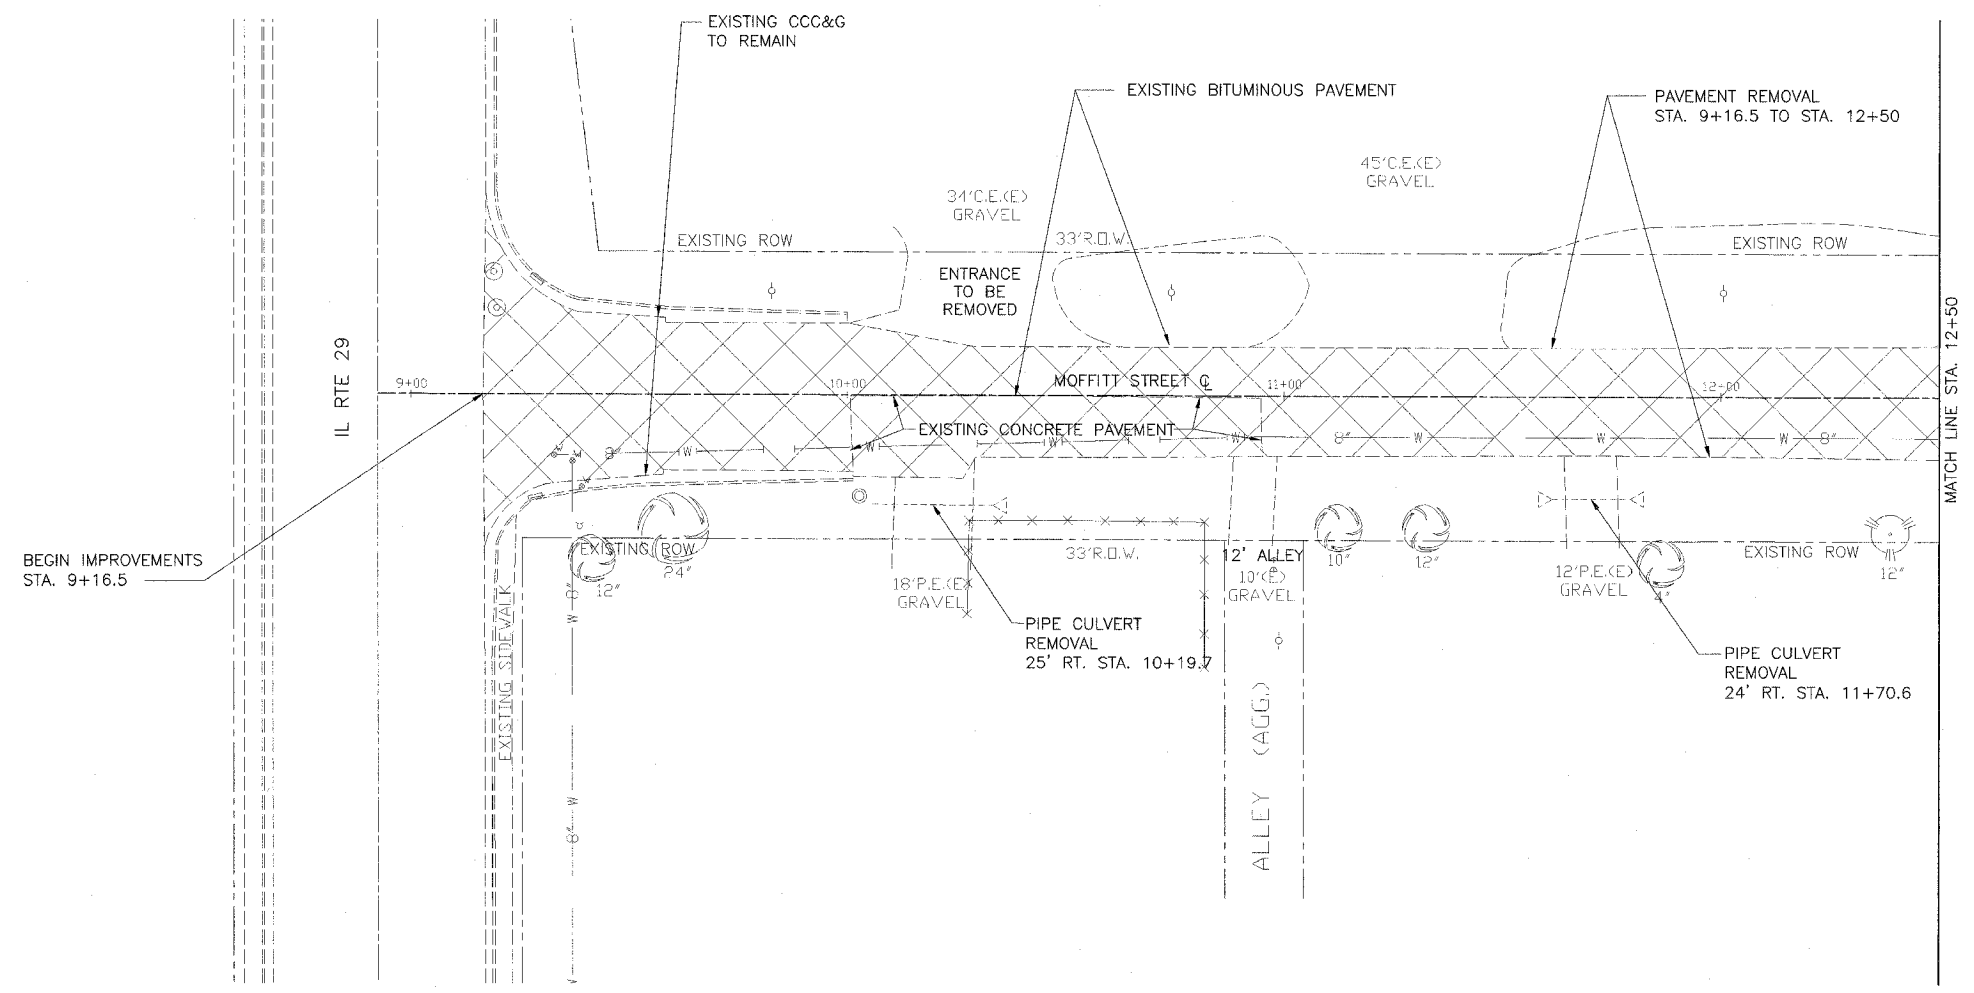

REVISIONS		ILLINOIS DEPARTMENT OF TRANSPORTATION
NAME	DATE	
		MOFFITT STREET IMPROVEMENTS REMOVAL PLAN STA. 9+16.5 TO STA. 12+50
DATE 12/05/06		DRAWN BY: DLC CHECKED BY: REW

DRAWN: 12/05/06 4:09:21 PM