
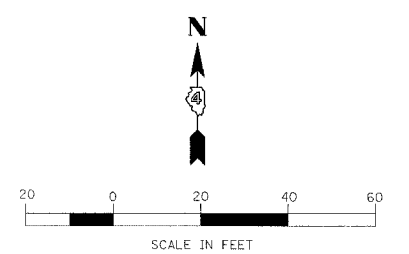


89370

F.A.U. RTE.	SECTION	COUNTY	TOTAL SHEETS	SHEET NO.
6579	05-00035-00-RP	PEORIA	31	13
STA. 12+50		TO STA. 17+50		
FED. ROAD DIST. NO. 4 ILLINOIS FED. AID PROJECT				

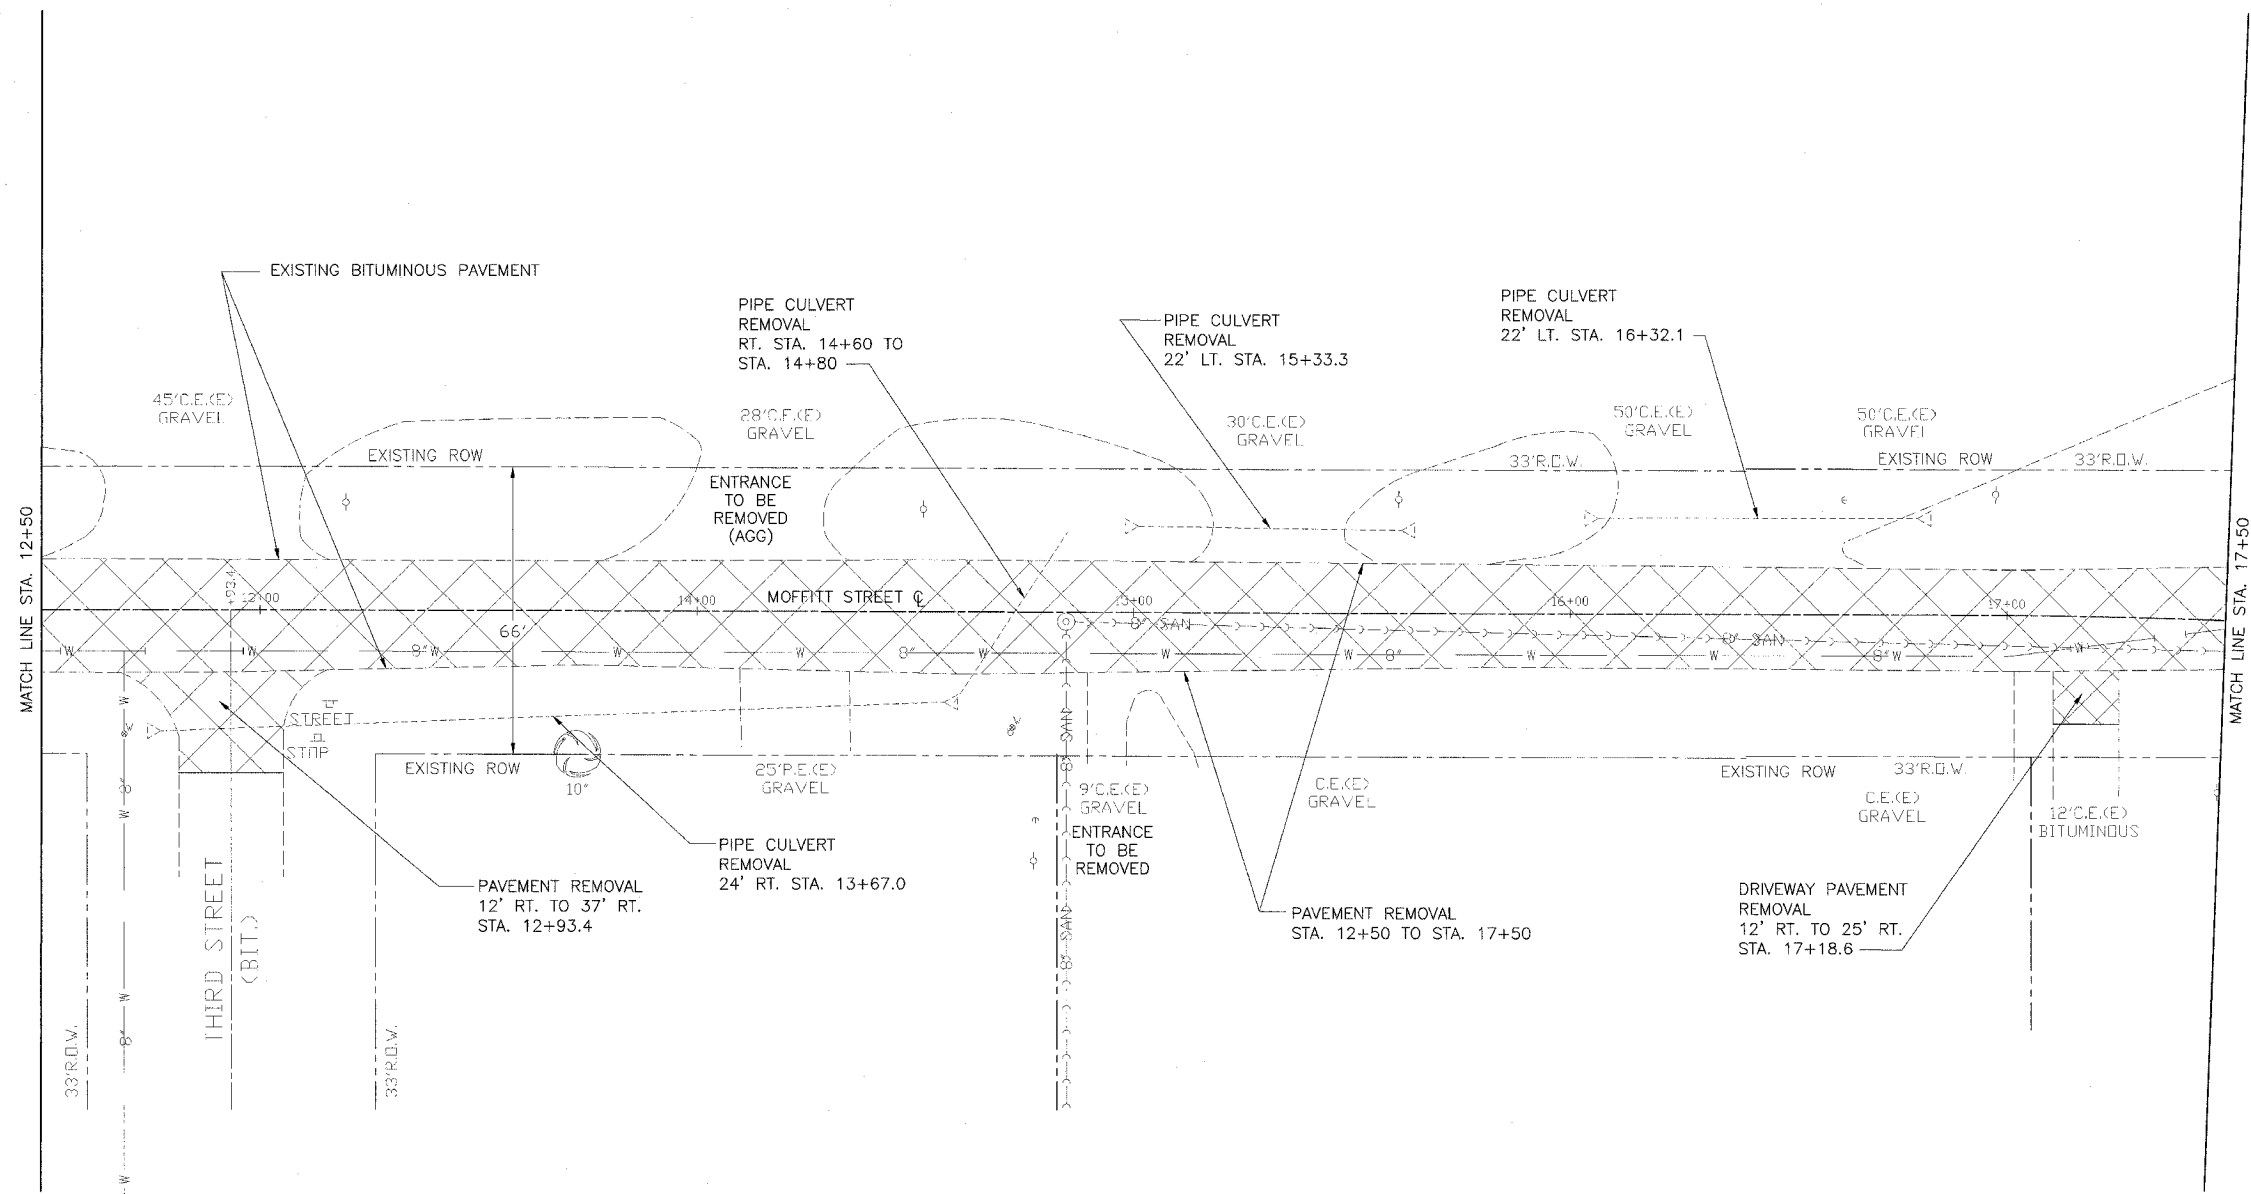

REVISIONS	
NAME	DATE

ILLINOIS DEPARTMENT OF TRANSPORTATION

**MOFFITT STREET IMPROVEMENTS
REMOVAL PLAN
STA. 12+50 TO STA. 17+50**

DATE 12/05/06

DRAWN BY: DLC
CHECKED BY: REW

8/17/2007 10:38:12 AM