
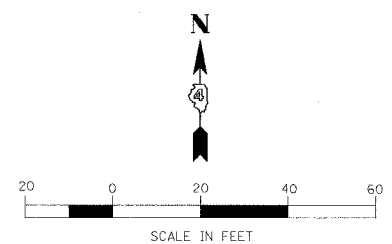


89370

F.A.U. RTE.	SECTION	COUNTY	TOTAL SHEETS	SHEET NO.
6579	05-00035-00-RP	PEORIA	31	14
STA. 17+50		TO STA. 22+67		
FED. ROAD DIST. NO. 4 ILLINOIS FED. AID PROJECT				

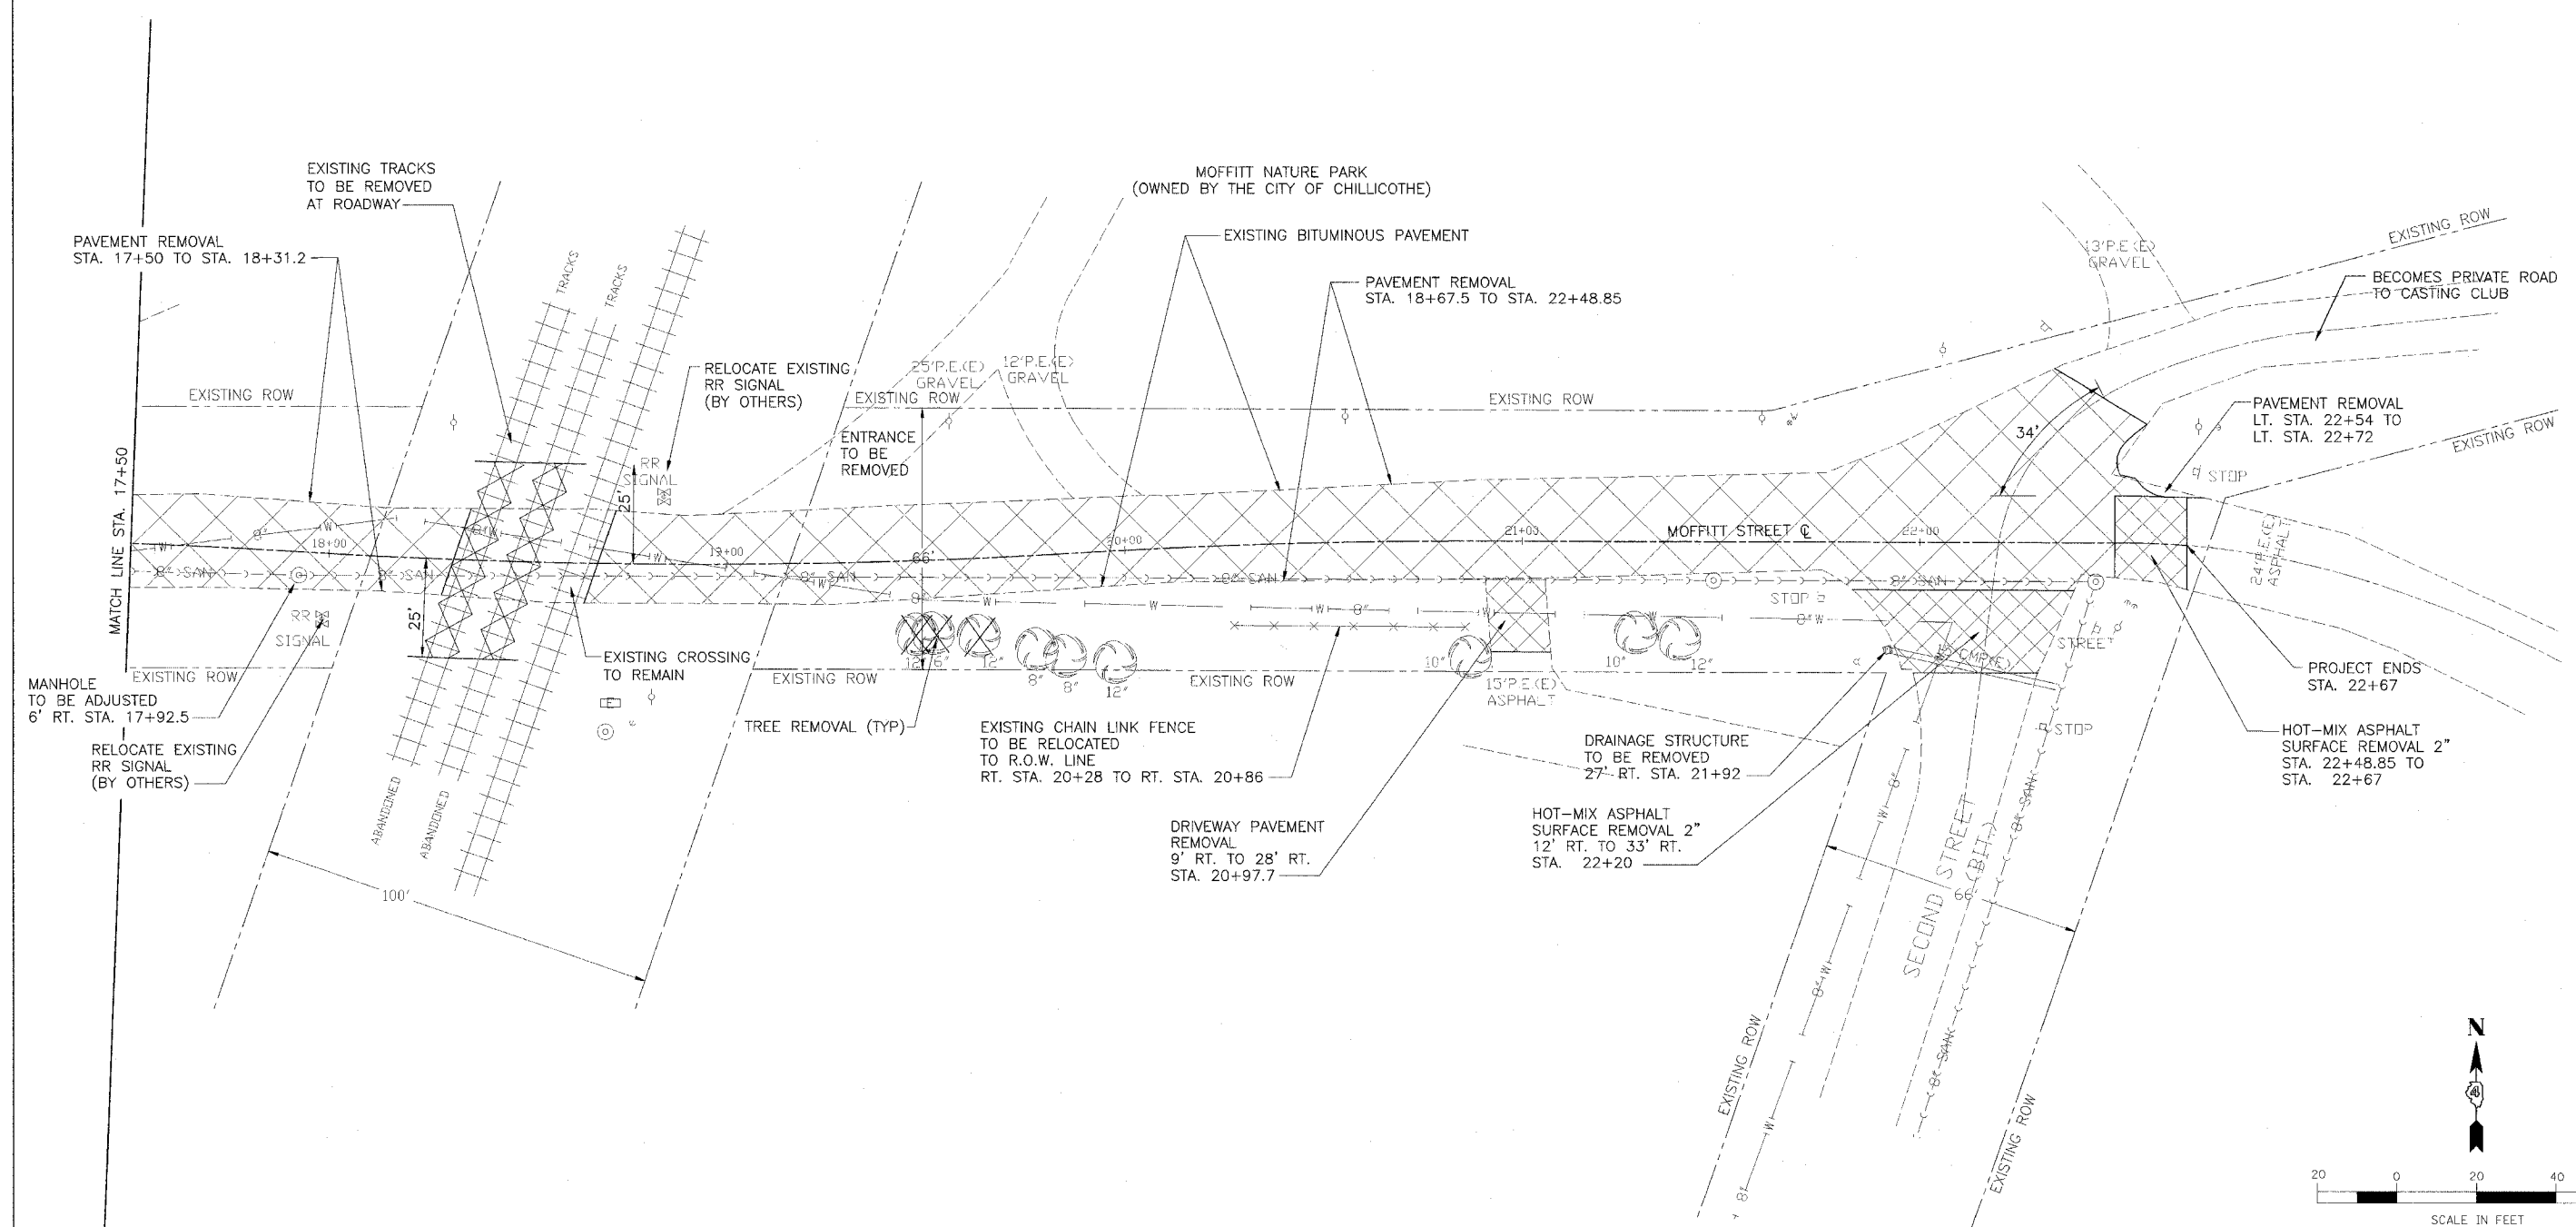

REVISIONS	
NAME	DATE

ILLINOIS DEPARTMENT OF TRANSPORTATION
**MOFFITT STREET IMPROVEMENTS
 REMOVAL PLAN**
STA. 17 + 50 TO STA. 22 + 67
 DATE 12/05/06
 DRAWN BY DLC
 CHECKED BY REW

PRINTED ON RECYCLED PAPER