


| F.A.U. RTE.                                     | SECTION | COUNTY        | TOTAL SHEETS | SHEET NO. |
|---|---------|---------------|--------------|-----------|
| 6579 05-00035-00-RF                             |         | PEORIA        | 31           | 25        |
| STA. 13+50                                      |         | TO STA. 14+50 |              |           |
| FED. ROAD DIST. NO. 4 ILLINOIS FED. AID PROJECT |         |               |              |           |

|               |  |
|---------------|--|
| DATE          |  |
| BY            |  |
| APPROVED      |  |
| PLOTTED       |  |
| NOTE BOOK     |  |
| AREAS CHECKED |  |
| NO.           |  |

|               |  |
|---------------|--|
| DATE          |  |
| BY            |  |
| APPROVED      |  |
| PLOTTED       |  |
| NOTE BOOK     |  |
| AREAS CHECKED |  |
| NO.           |  |

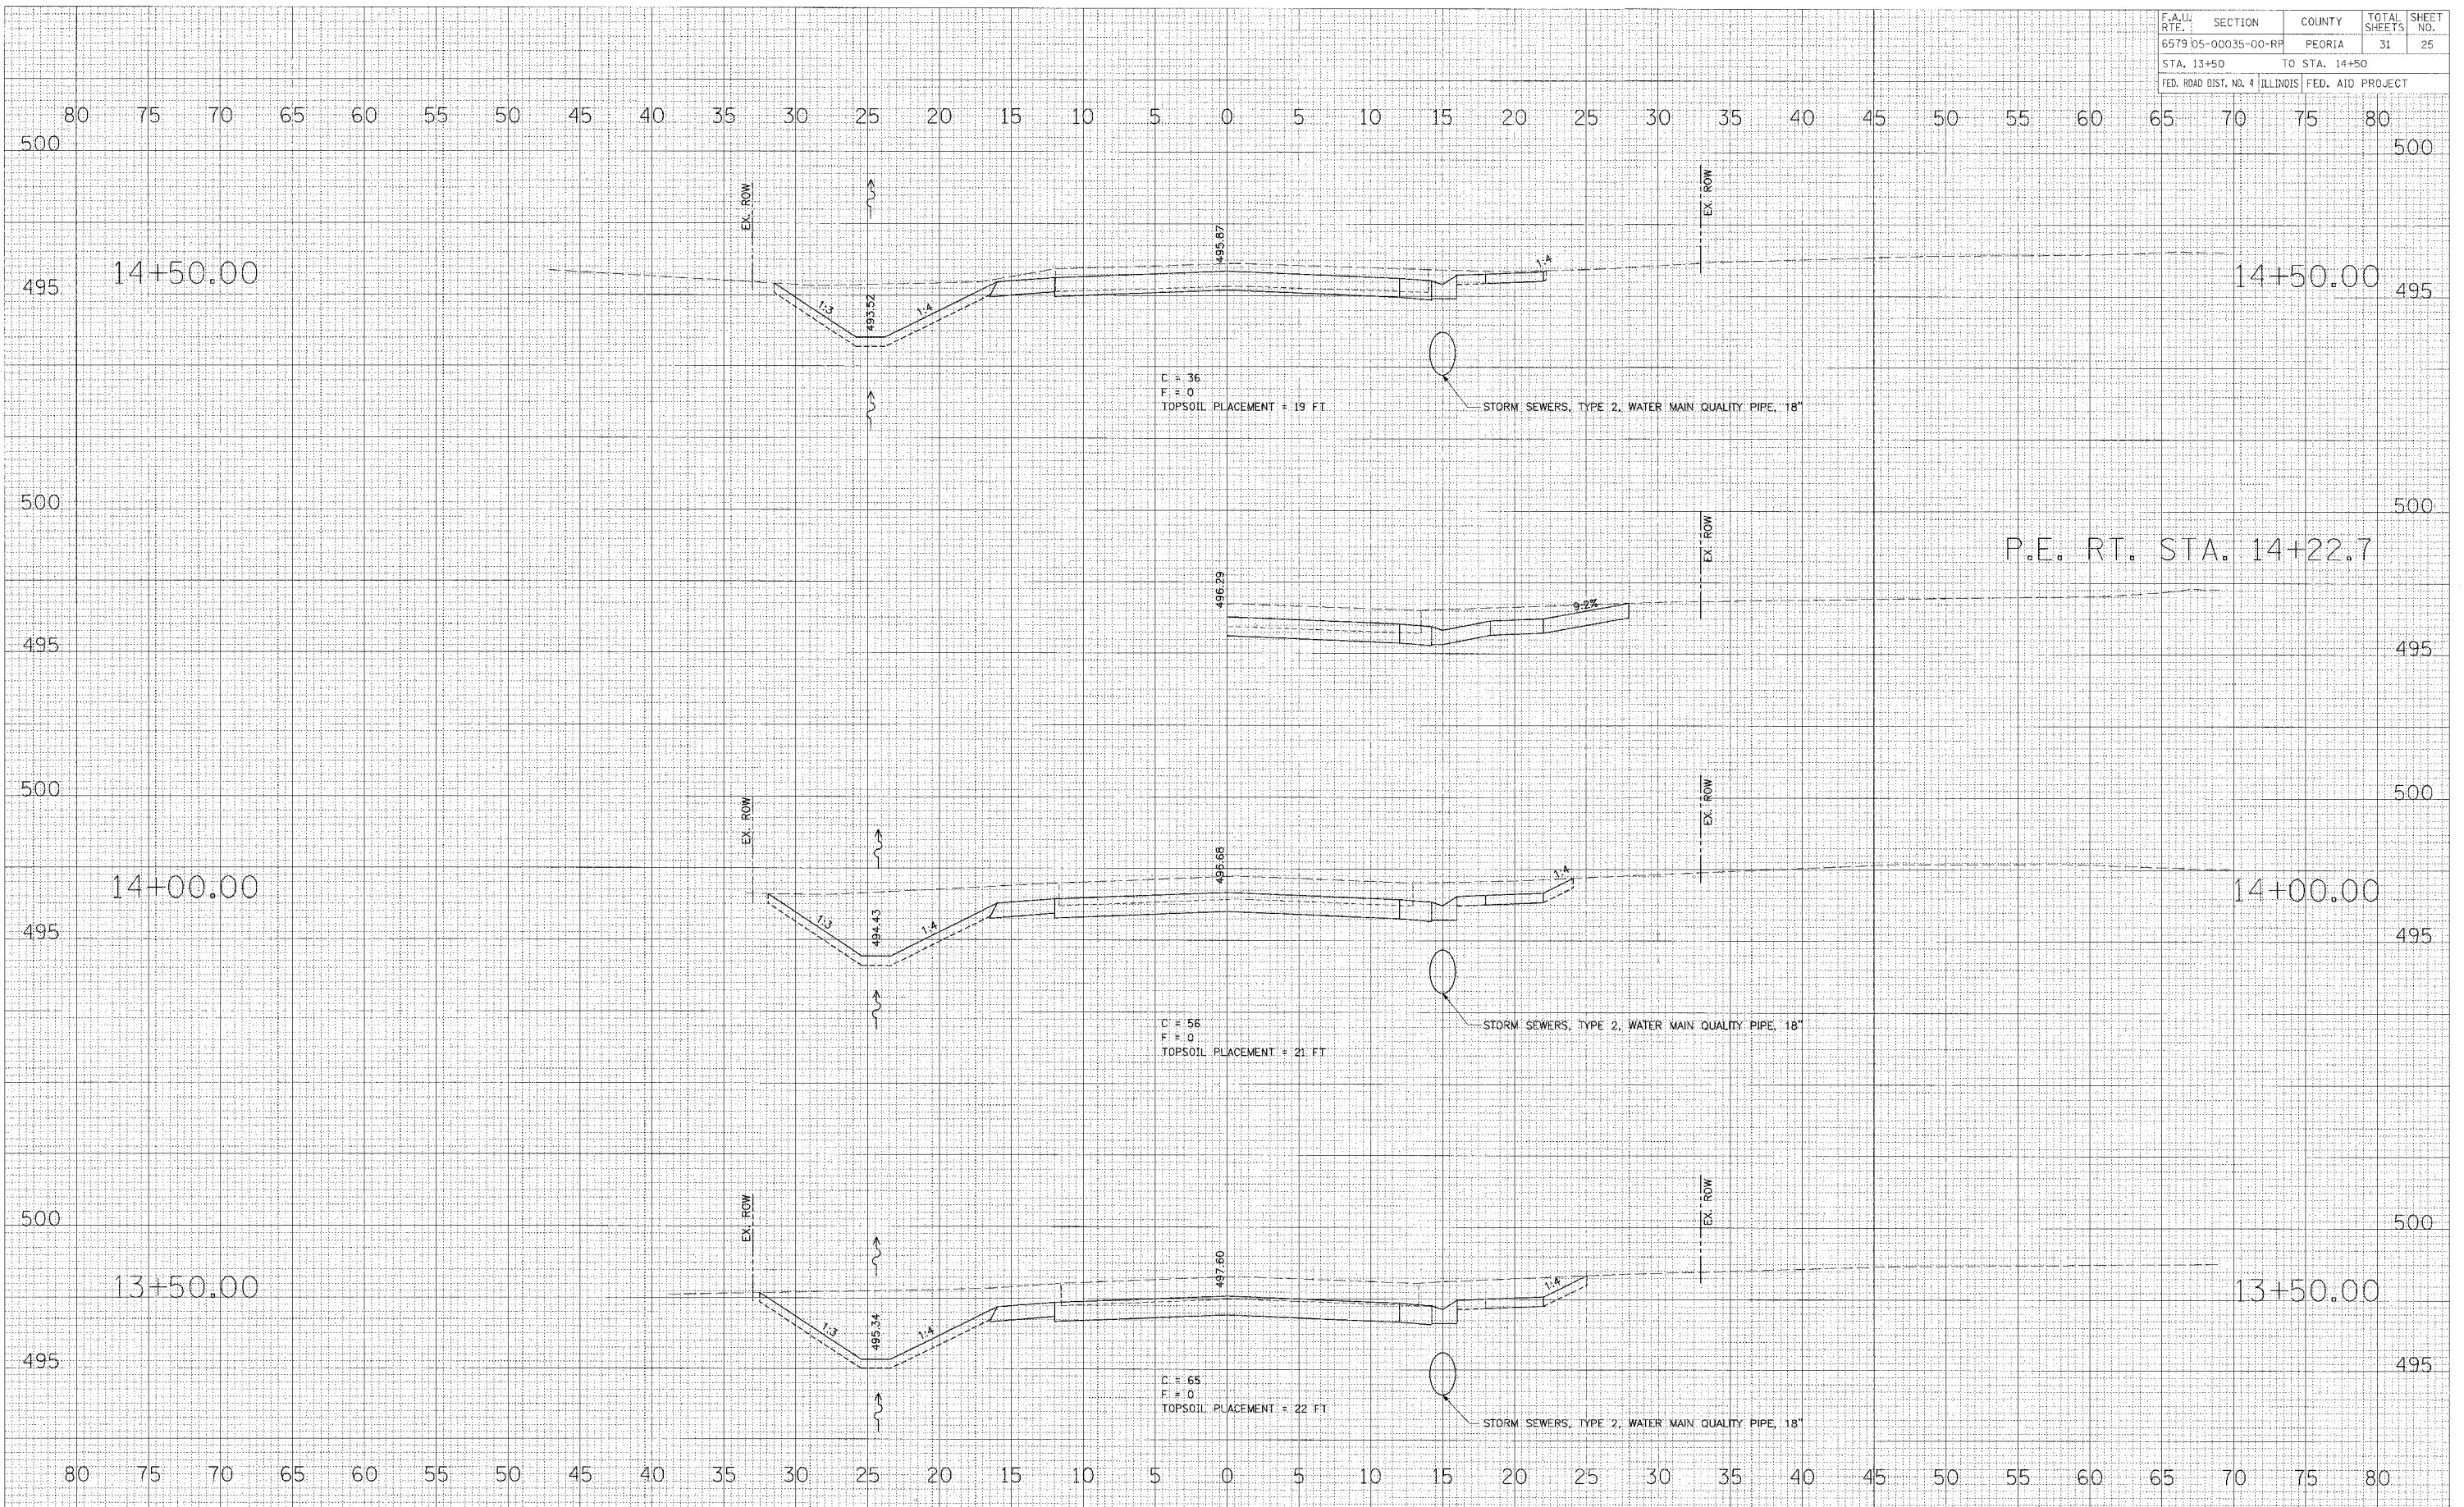

MOFFITT STREET - CROSS SECTIONS - STA. 13+50 TO STA. 14+50

12/26/2008 11:23 AM