


F.A.U. RTE.	SECTION	COUNTY	TOTAL SHEETS	SHEET NO.
6579	05-00035-00-RP	PEORIA	31	26
STA. 15+00		TO STA. 16+00		
FED. ROAD DIST. NO. 4 ILLINOIS FED. AID PROJECT				

DATE	
BY	
CHANGED	
DATE	
BY	
REVISION	
NO.	

DATE	
BY	
CHANGED	
DATE	
BY	
REVISION	
NO.	

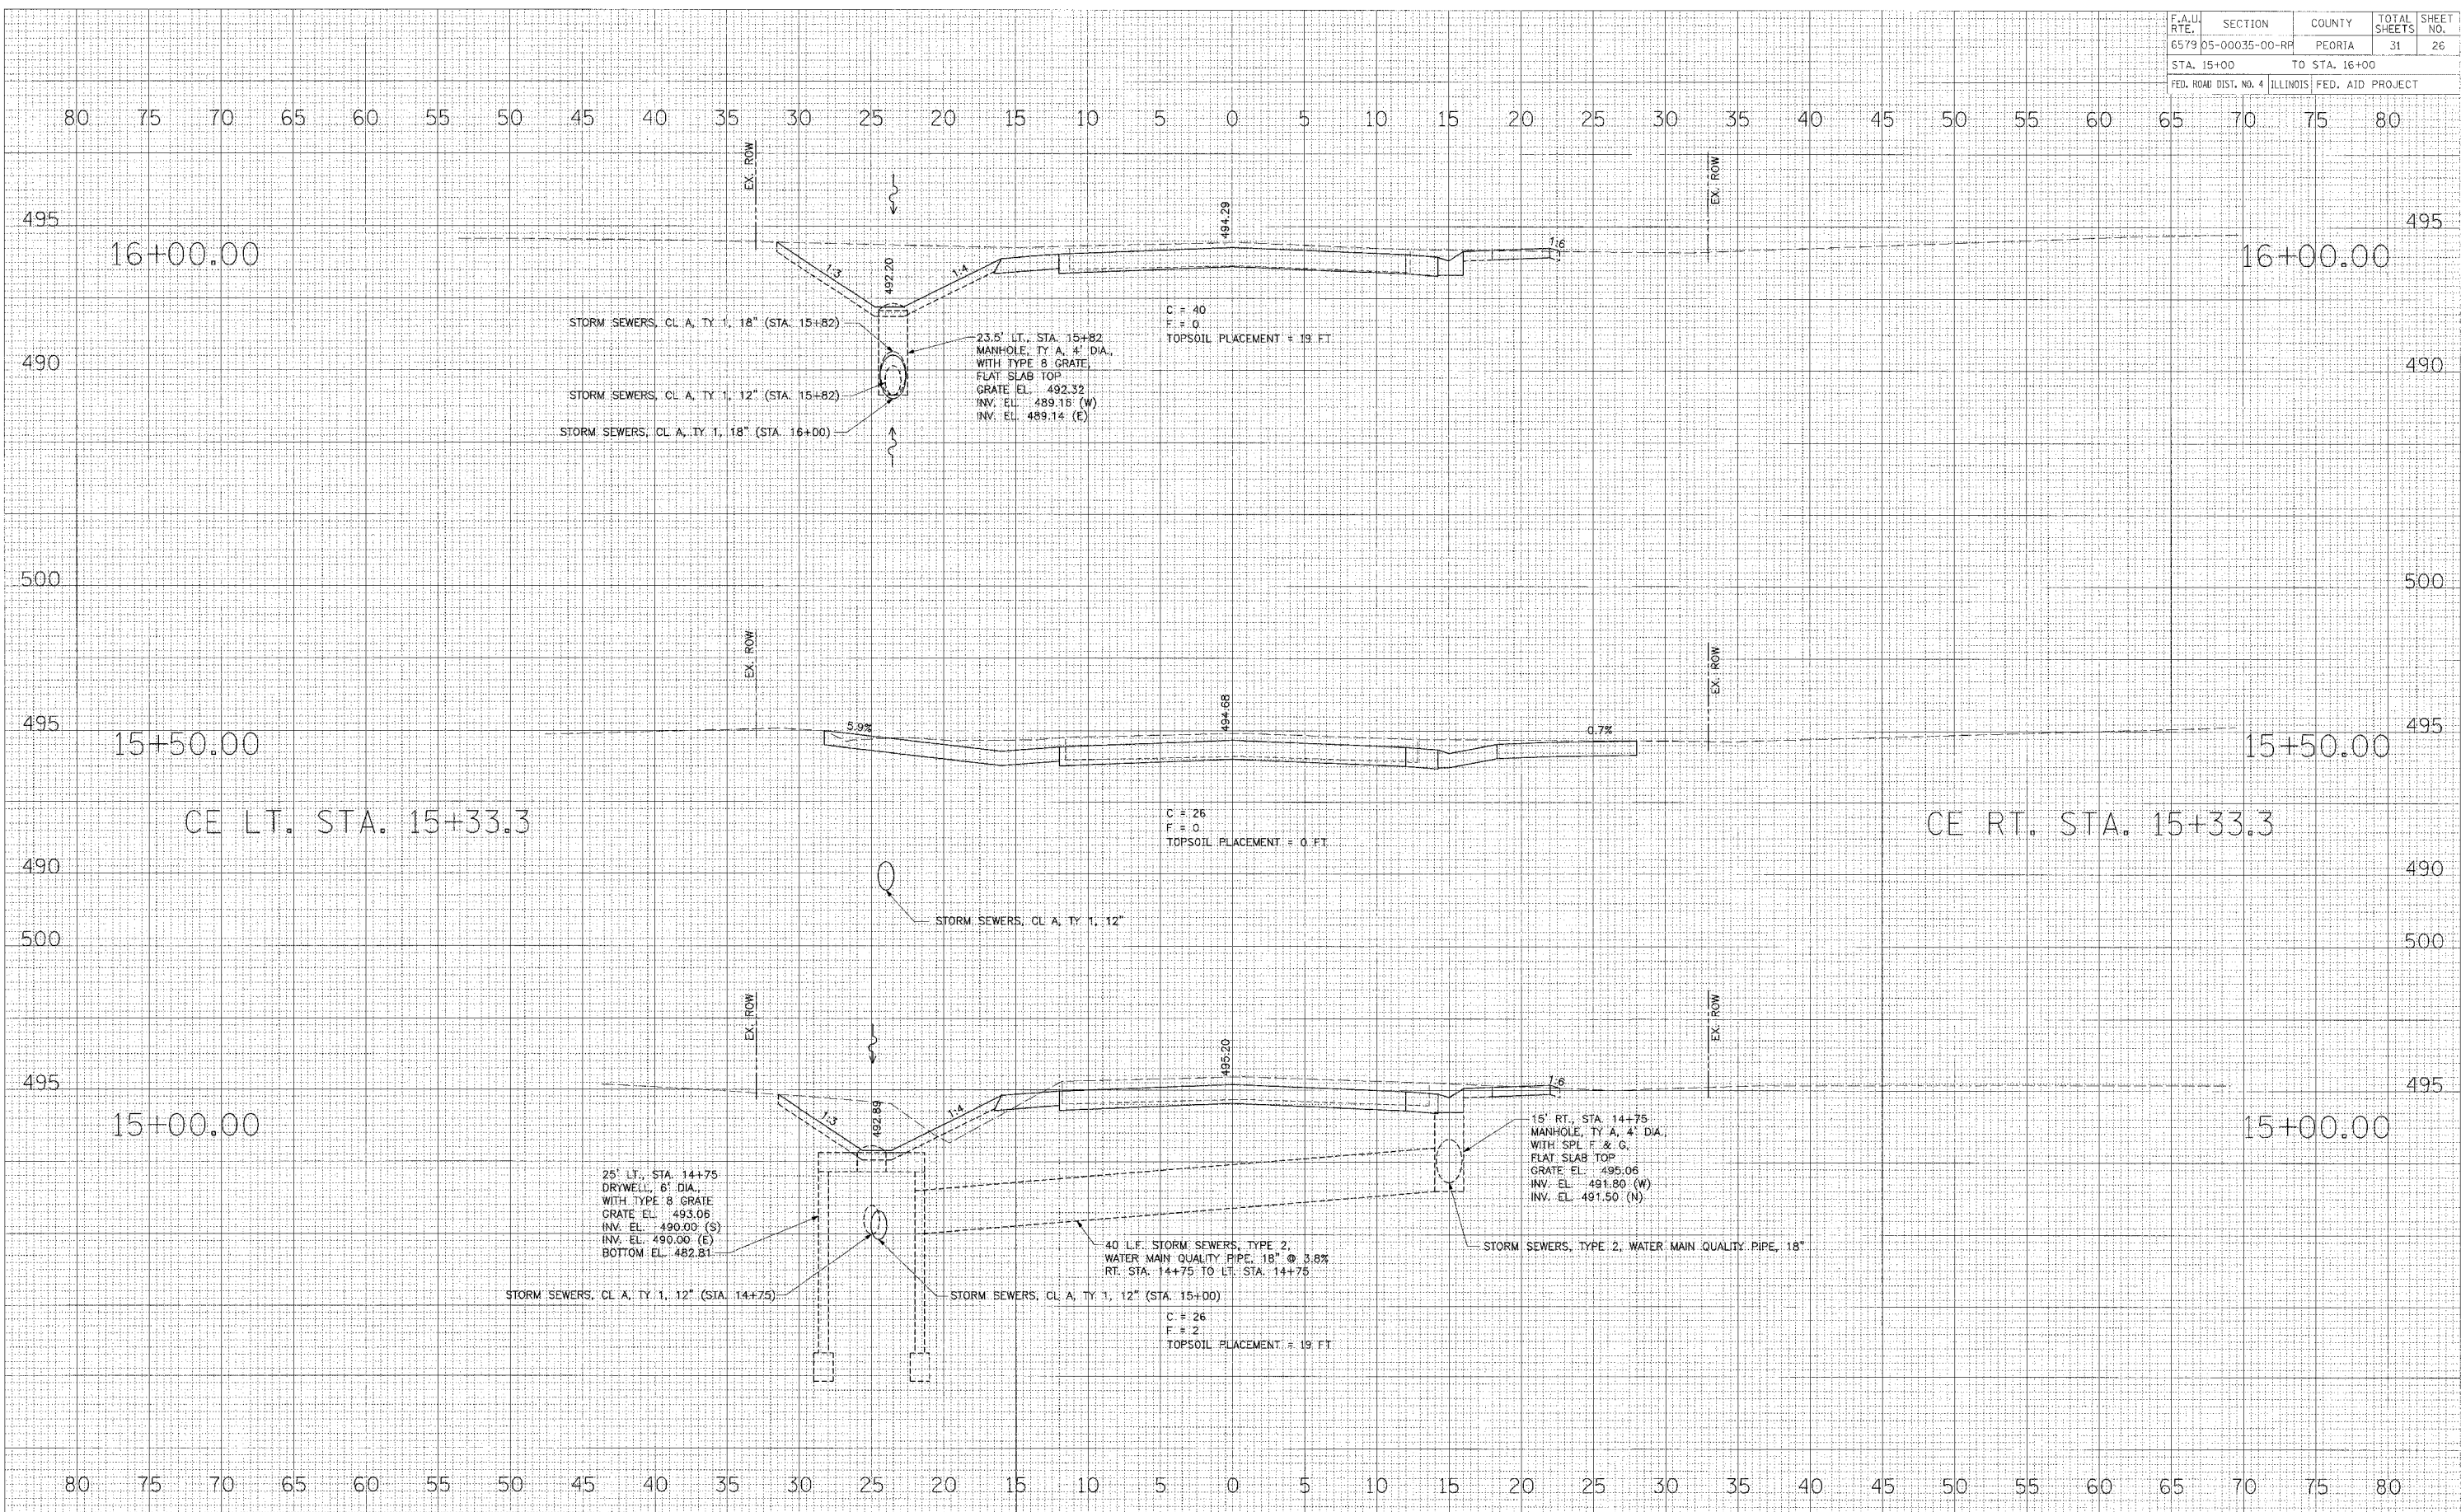

12/25/2006 11:24:28 AM