


F.A.U. RTE.	SECTION	COUNTY	TOTAL SHEETS	SHEET NO.
6579 05-00035-00-PP	PEORIA	ILLINOIS	31	28
STA. 18+00 TO STA. 19+50		FED. AID PROJECT		

DATE: \_\_\_\_\_ BY: \_\_\_\_\_  
 SURVEYED: \_\_\_\_\_  
 FINAL SURVEY: \_\_\_\_\_  
 NOTE BOOK: \_\_\_\_\_  
 NO. \_\_\_\_\_

DATE: \_\_\_\_\_ BY: \_\_\_\_\_  
 SURVEYED: \_\_\_\_\_  
 ORIGINAL SURVEY: \_\_\_\_\_  
 NOTE BOOK: \_\_\_\_\_  
 NO. \_\_\_\_\_

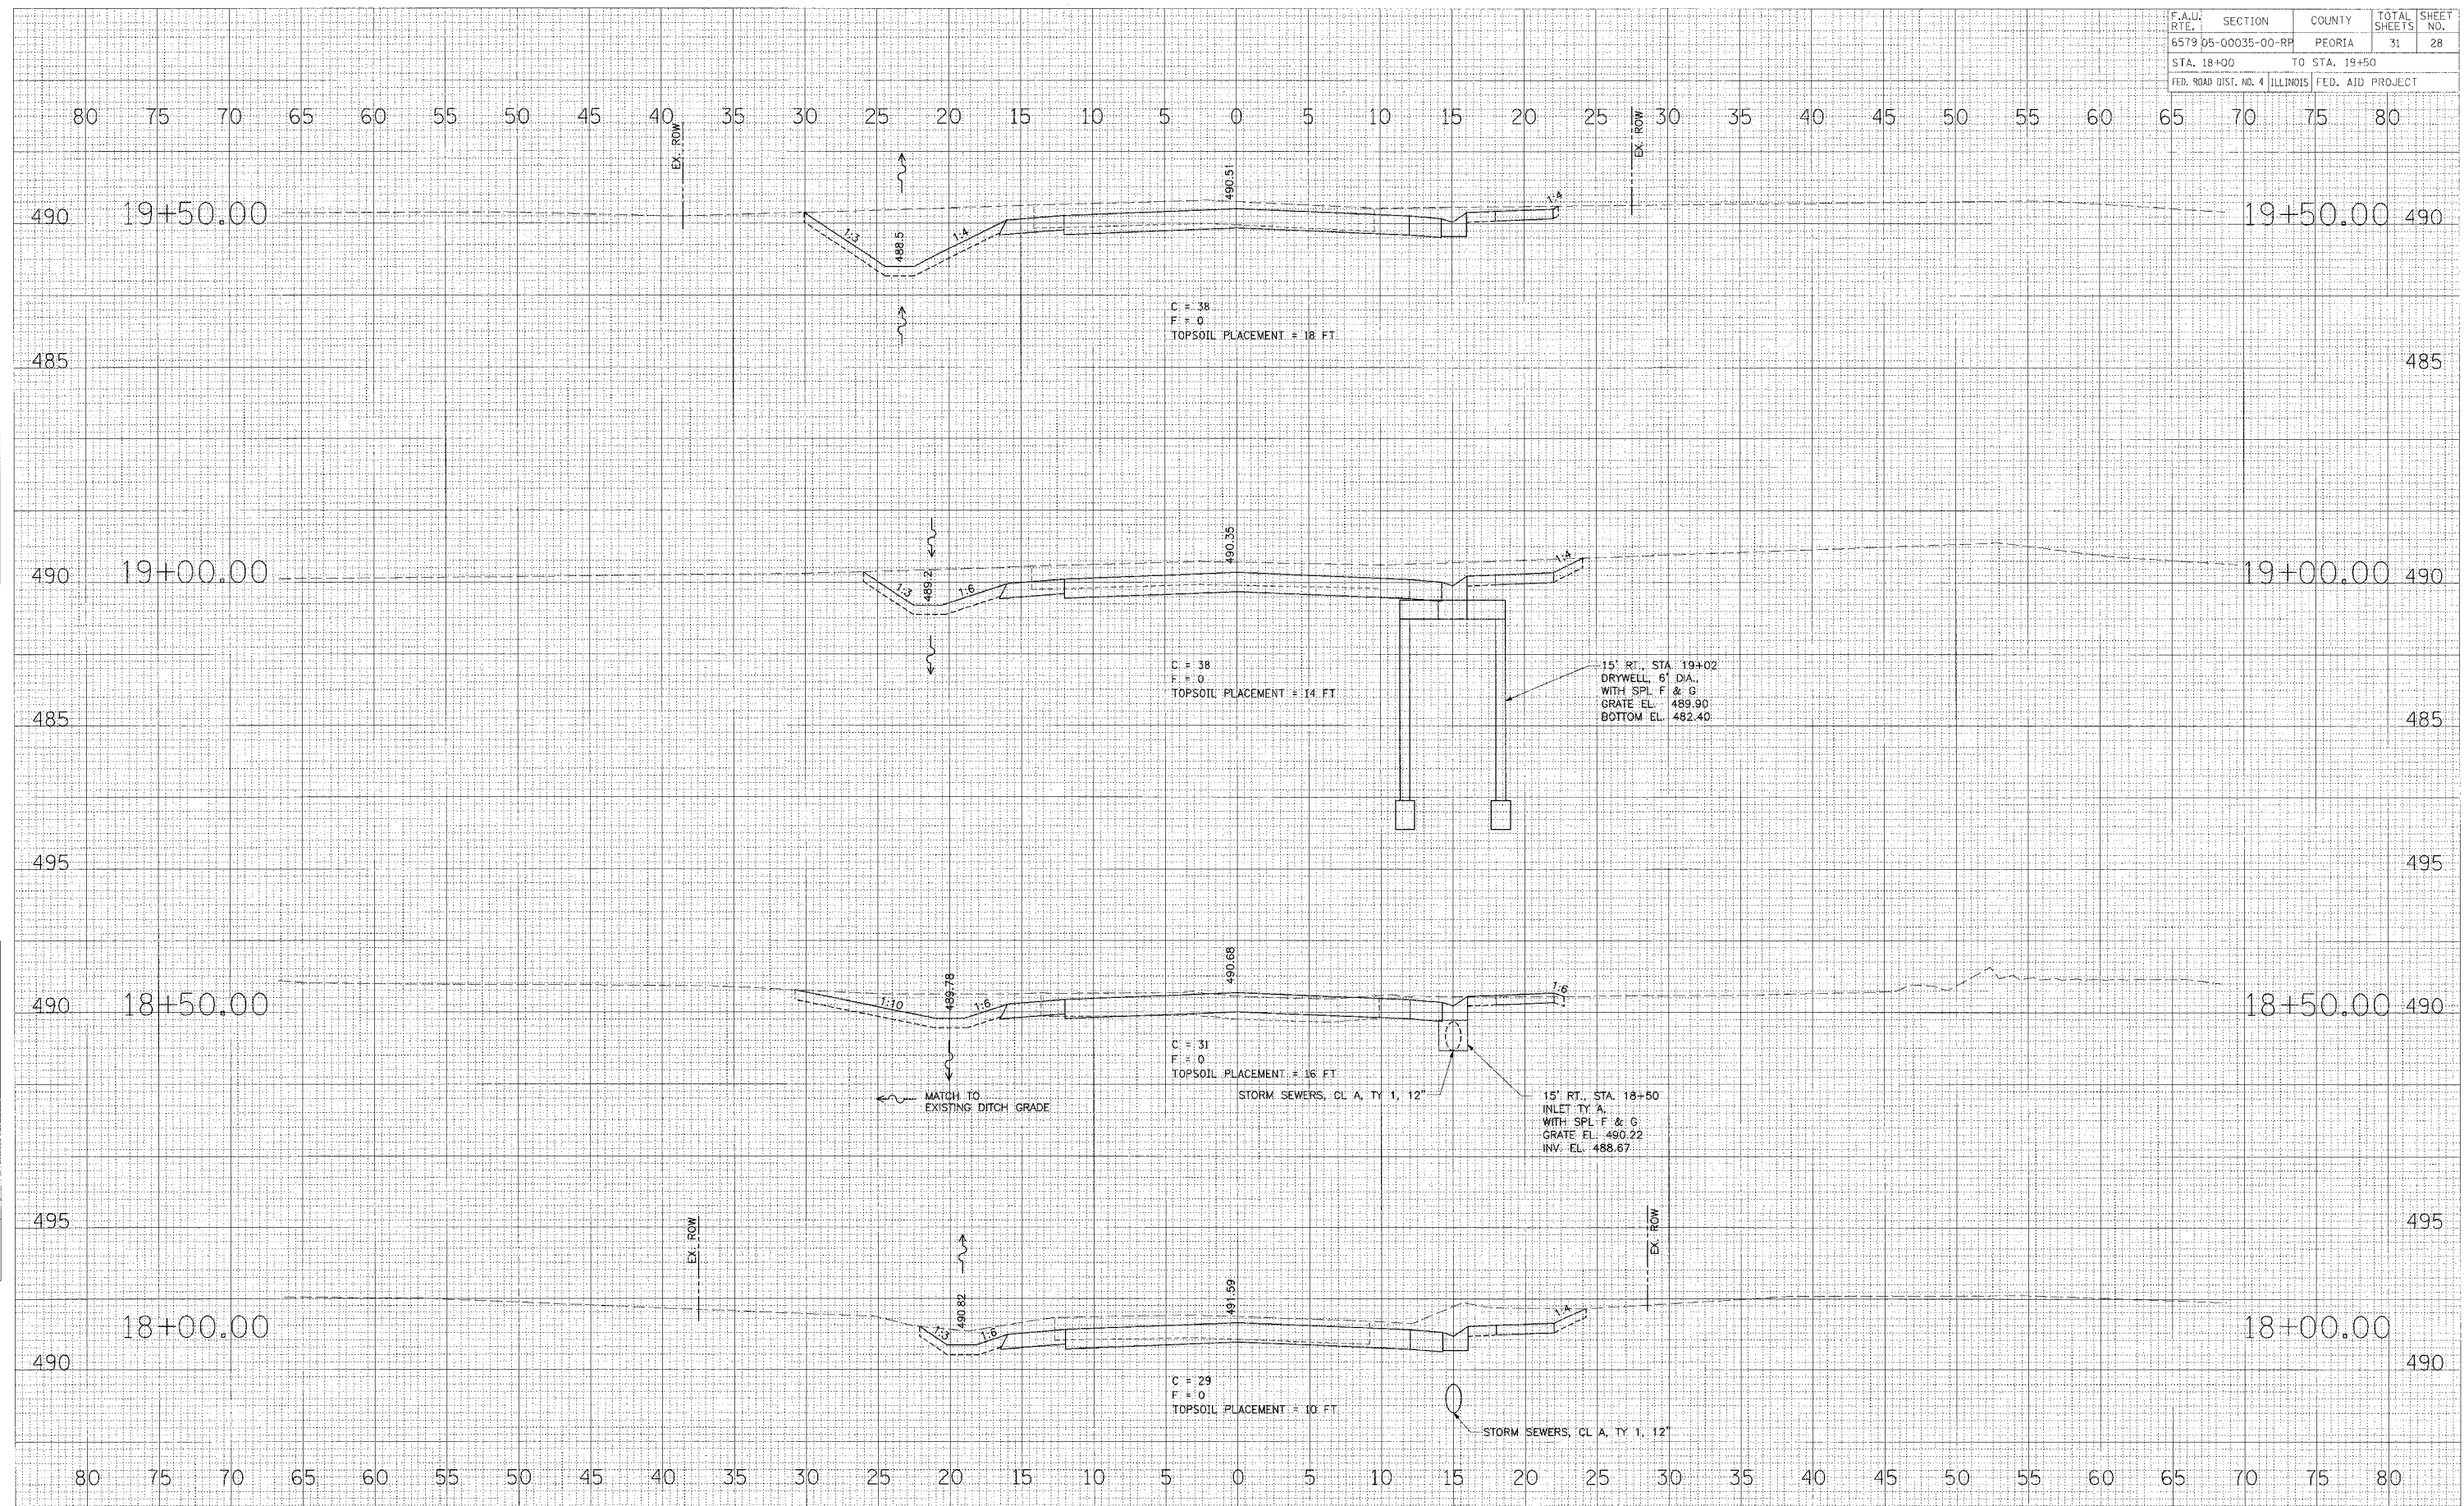

MOFFITT STREET - CROSS SECTIONS - STA. 18+00 TO STA. 19+50

15-MOFFITT-STREET-SP-12/24/2006-11:25:30 AM