


**NOTES:**  
 1) ALL RADII AND CURB INLET OFFSET DIMENSIONS ARE TO BACK OF CURB  
 2) SEE DETAIL SHEET FOR INLET, FRAME AND GRATE DETAILS

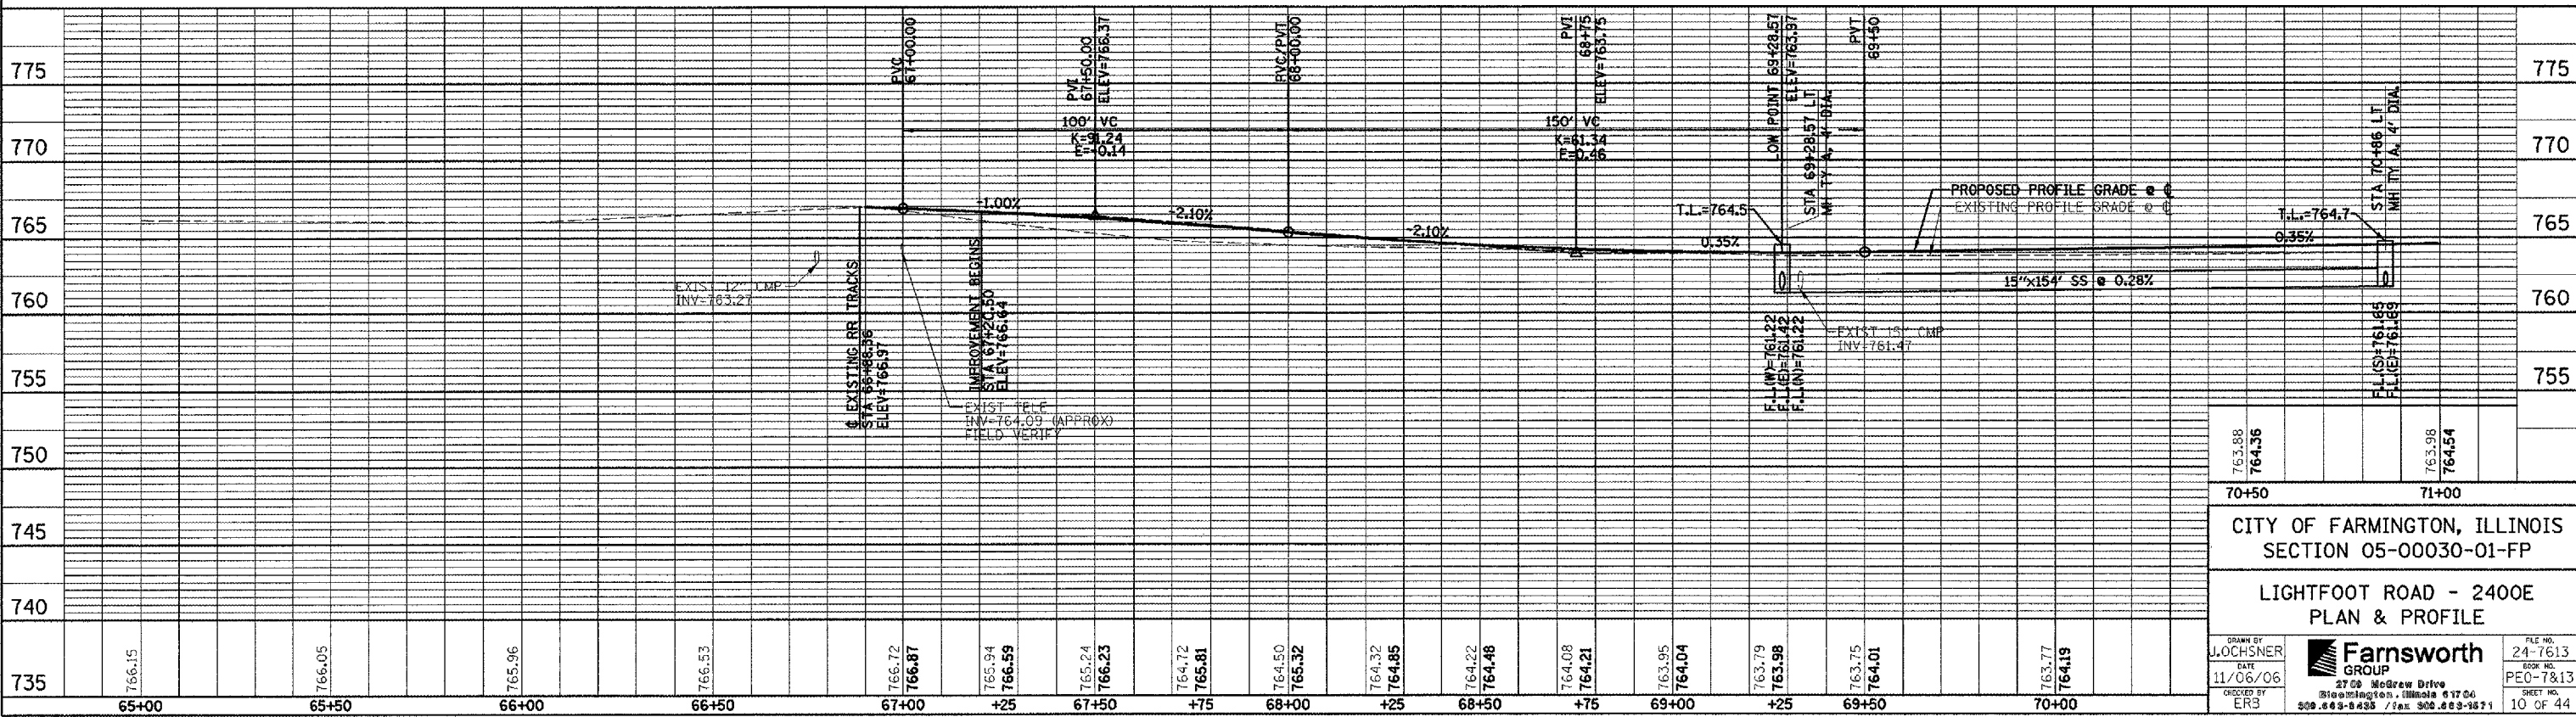

CITY OF FARMINGTON, ILLINOIS  
 SECTION 05-00030-01-FP  
 LIGHTFOOT ROAD - 2400E  
 PLAN & PROFILE

763.88	764.36	763.98	764.54
70+50		71+00	

DRAWN BY: J. JOCHNER  
 DATE: 11/06/06  
 CHECKED BY: ERS

**Farnsworth GROUP**  
 2700 McGraw Drive  
 Bloomington, Illinois 61704  
 309.669-8488 / fax 309.669-9871

FILE NO.: 24-7613  
 DRAWING NO.: PE0-7813  
 SHEET NO.: 10 OF 44

FILE: DATE: