
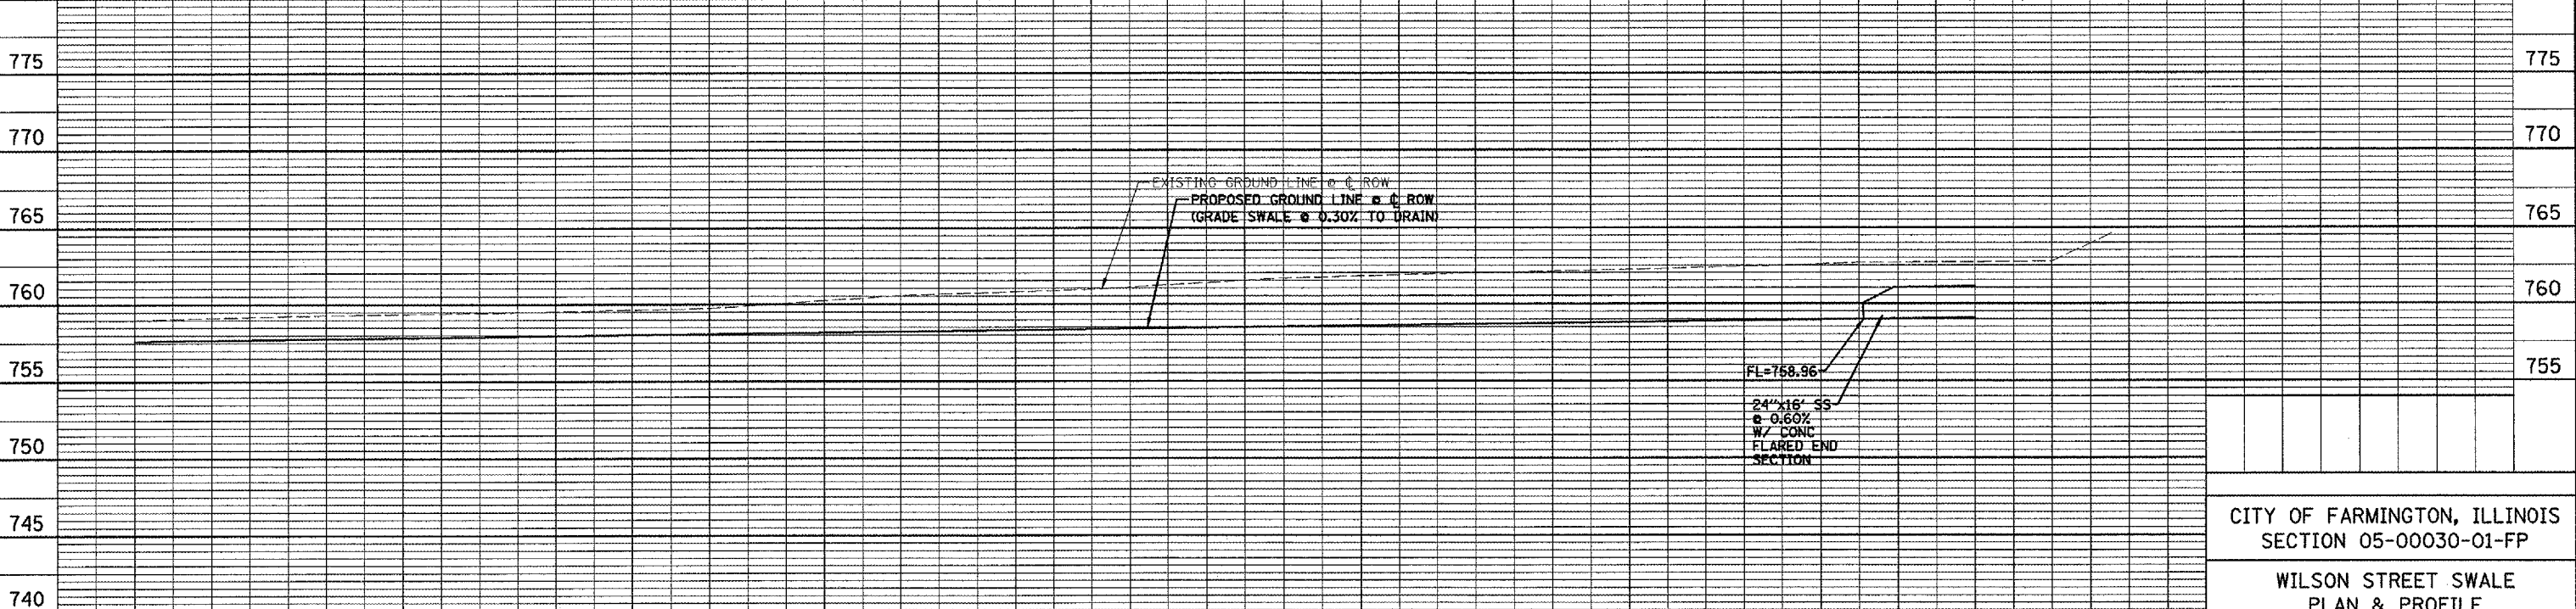


F. RTE.	SECTION	COUNTY	TOTAL SHEETS	SHEET NO.
05-00030-01-FP	*		44	17

STA. 1006+00 TO STA. 1011+15.50

FED. ROAD DIST. NO. ILLINOIS FED. AID PROJECT

* FULTON & PEORIA CONTRACT NO. 89395

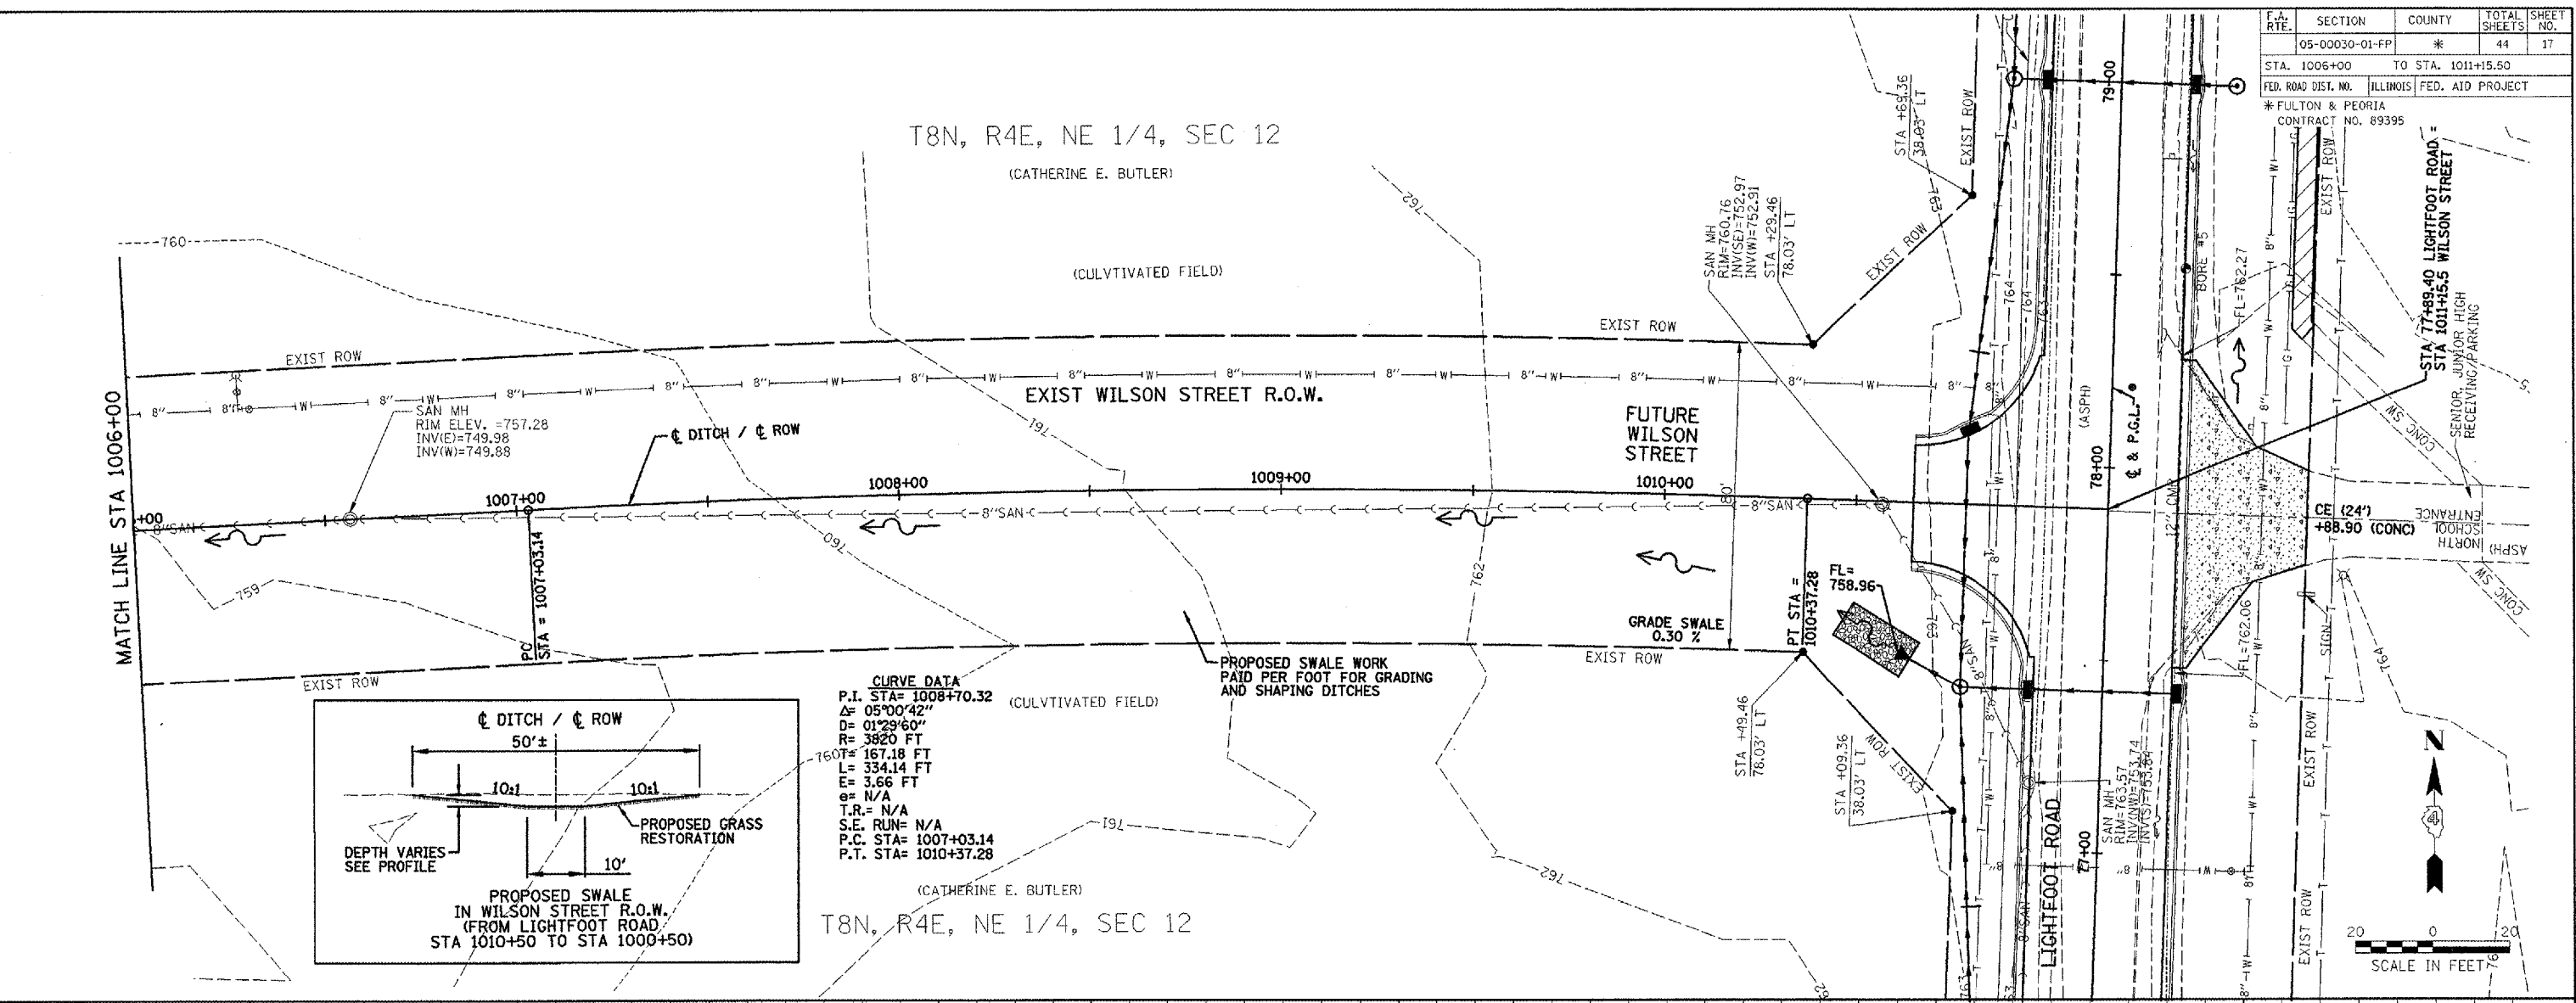

CITY OF FARMINGTON, ILLINOIS
SECTION 05-00030-01-FP

WILSON STREET SWALE
PLAN & PROFILE

DRAWN BY J. JOCHNER DATE 11/06/06 CHECKED BY ERB	Farnsworth GROUP 2700 McDraw Drive Bloomington, Illinois 61706 800.433.8036 / fax 800.822.1871	FILE NO. 24-7613 BOOK NO. PEO-78.13 SHEET NO. 17 OF 44
---	--	---

FILE DATE: