


F.A. RTE.	SECTION	COUNTY	TOTAL SHEETS	SHEET NO.
05-00030-01-PP	*		44	38
STA. 84+00		TO STA. 86+41		
FED. ROAD DIST. NO. ILLINOIS FED. AID PROJECT				
* FULTON & PEORIA CONTRACT NO. 89395				

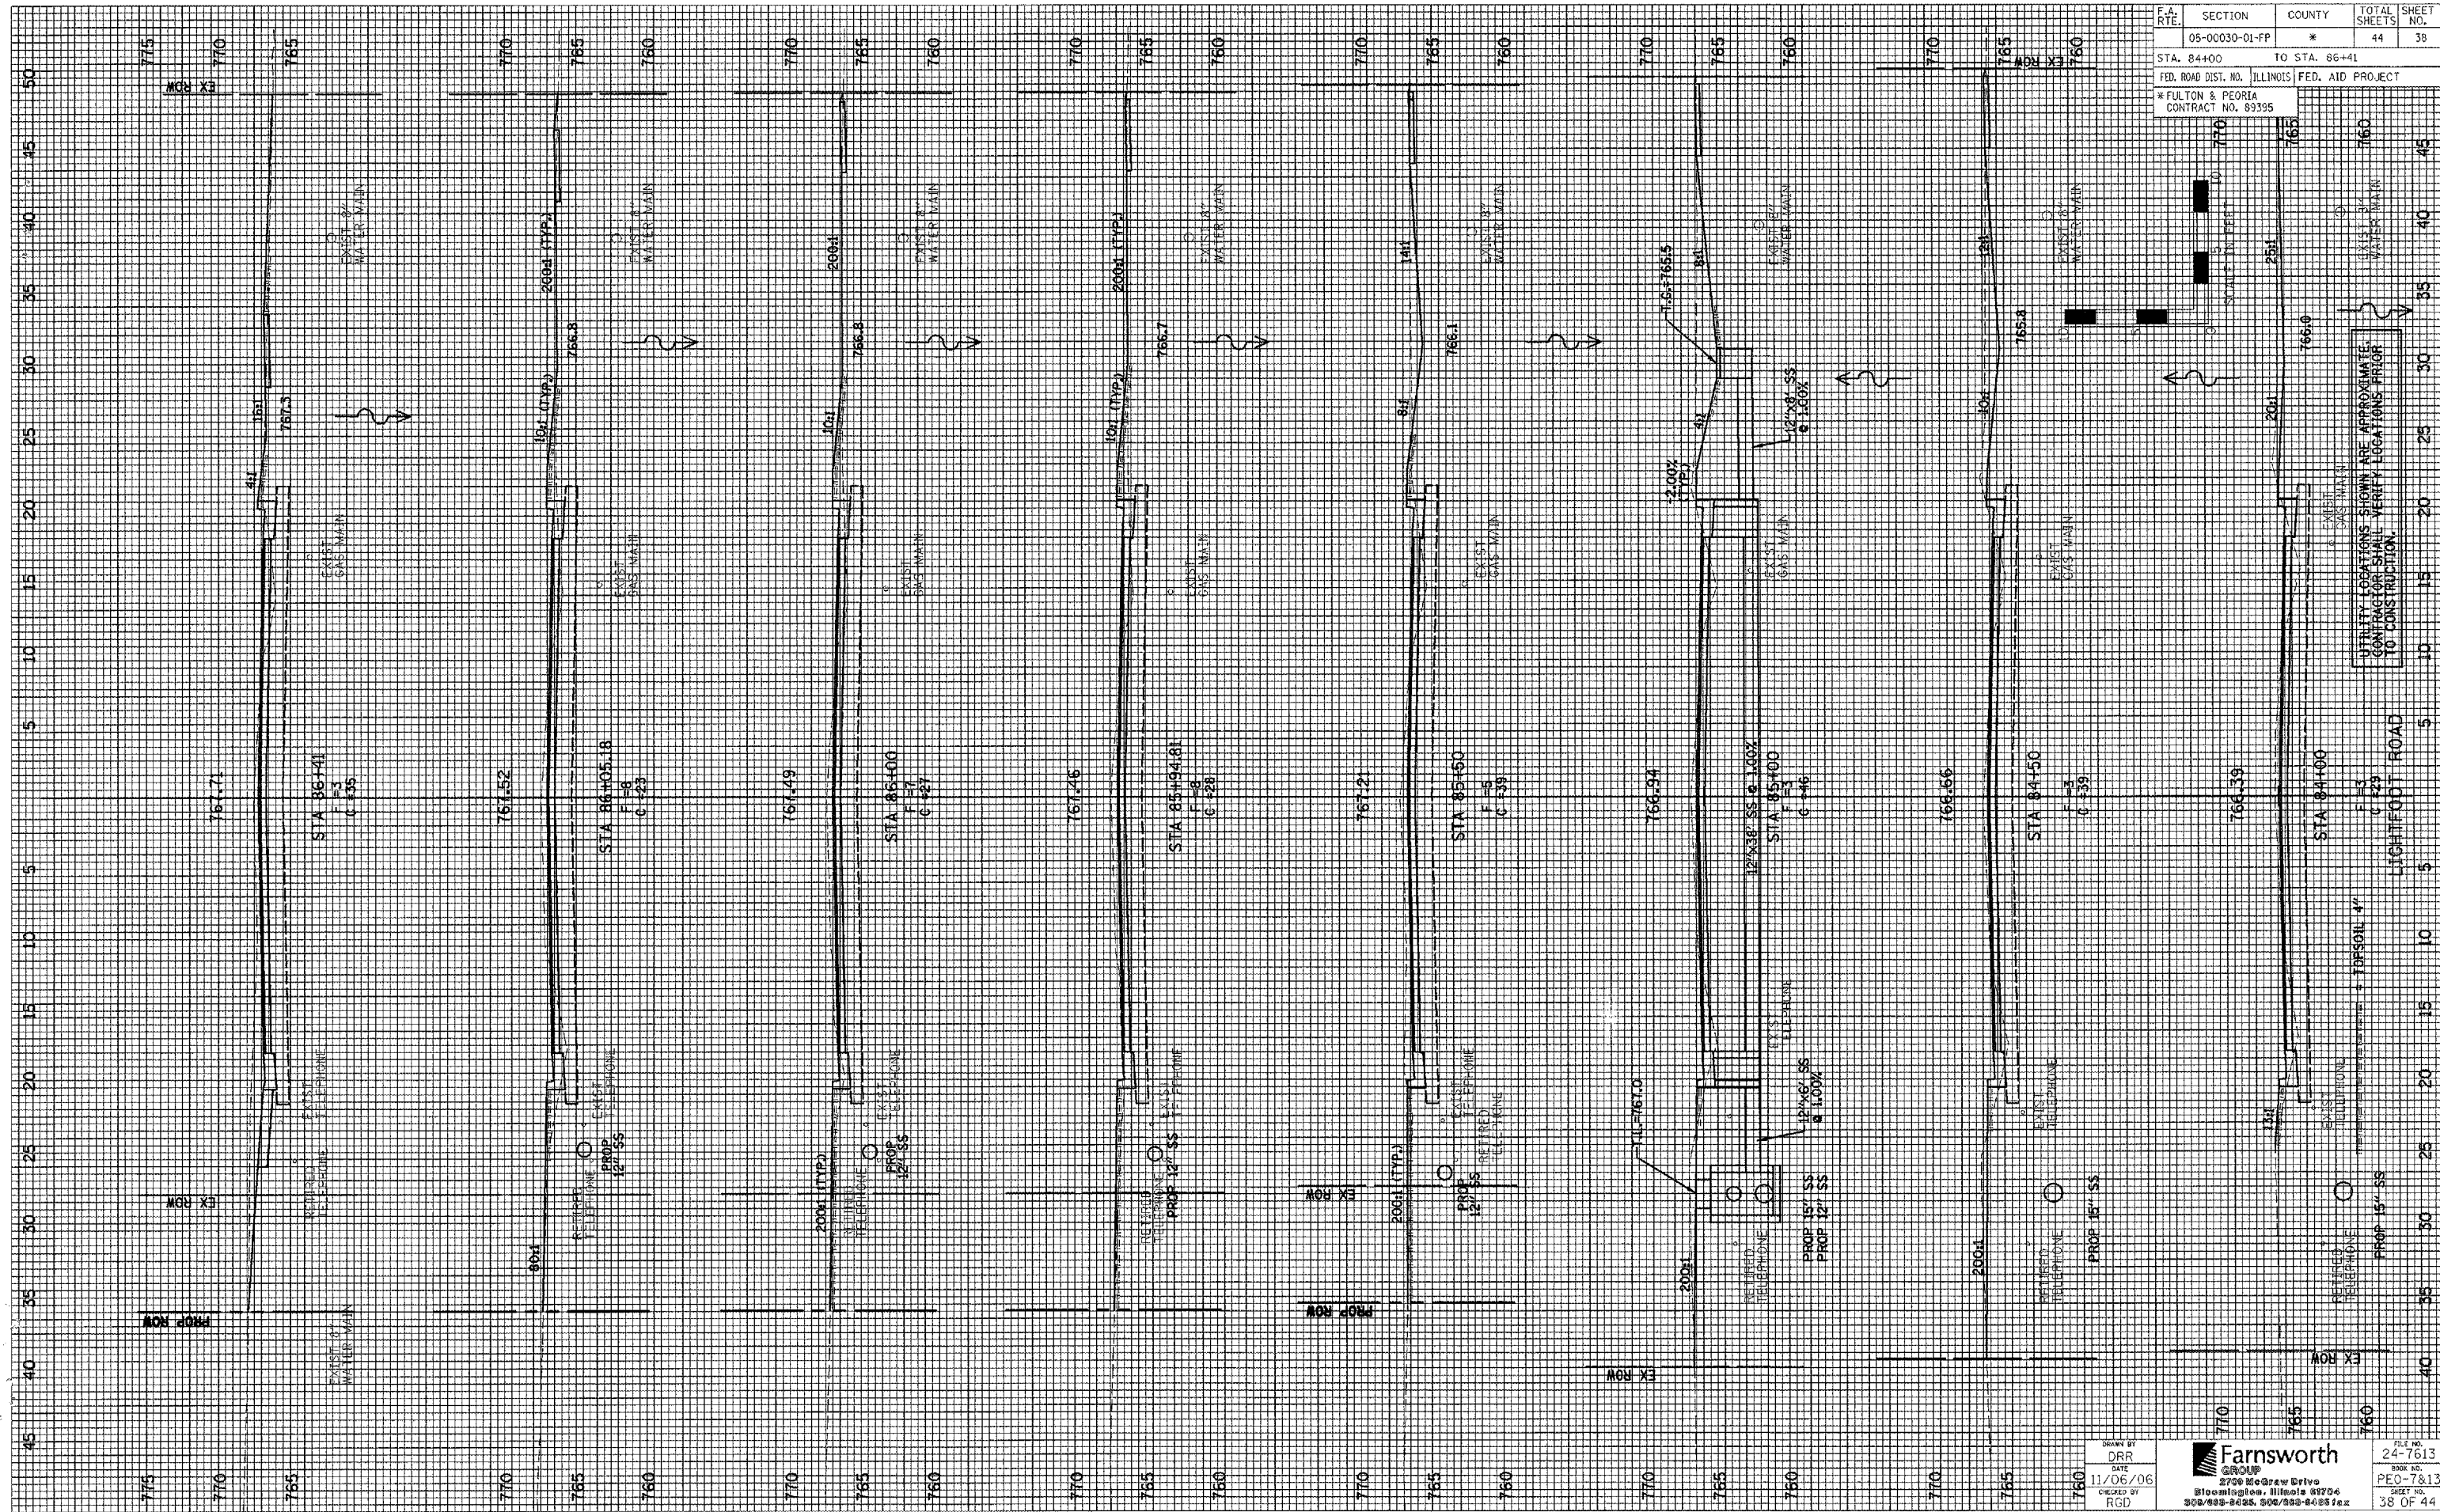

UTILITY LOCATIONS SHOWN ARE APPROXIMATE. CONTRACTOR SHALL VERIFY LOCATIONS PRIOR TO CONSTRUCTION.

DRAWN BY: DRG  
 DATE: 11/06/06  
 CHECKED BY: RGD

**Farnsworth**  
 8700 S. Drew Drive  
 Bloomington, Illinois 61706  
 309/898-8025, 309/898-6025 fax

FILE NO.: 24-7813  
 SHEET NO.: PEO-7813  
 38 OF 44