

NOTES (THIS SHEET ONLY):


- 1. PROPOSED P.V.C. WATER MAIN, 8".
- 2. PROPOSED P.V.C. WATER MAIN, 6".
- 3. PROPOSED WATER MAIN ENCASEMENT - SEE DETAIL 8/50.
- 4. PROPOSED SERVICE CONNECTION AND CURB STOP, SHORT SIDE, TY. 1.
- 5. PROPOSED SERVICE CONNECTION AND CURB STOP, LONG SIDE, TY. 2.
- 6. NEW SERVICE FOR FUTURE CONNECTION.
- 7. CONNECT TO EXISTING SERVICE PIPE.
- 8. EXISTING GALVANIZED SERVICE PIPE TO BE REPLACED.
- 9. EXISTING LEAD SERVICE PIPE TO BE REPLACED.
- 10. PROPOSED 8"x6" D.I. TEE.

NOTES (THIS SHEET ONLY):

- 11. PROPOSED 8" R.W. GATE VALVE.
- 12. PROPOSED 6" R.W. GATE VALVE.
- 13. PROPOSED 6" FIRE HYDRANT.
- 14. PLUG EXISTING WATER MAIN TO BE ABANDONED.
- 15. EXISTING FIRE HYDRANT TO BE REMOVED.
- 16. END STAGE III WATER MAIN CONSTRUCTION AS CLOSE AS POSSIBLE TO STA. 24+75±. INSTALL TEMPORARY CAP TO KEEP NEW WATER MAIN CLEAN. COMPLETE STAGE III TESTING AND SERVICE INSTALLATIONS. REMOVE TEMPORARY CAP AND BEGIN STAGE IV WATER MAIN CONSTRUCTION, KEEPING STAGE III ISOLATED & IN SERVICE.

1 PLAN - N. BROAD STREET WATER MAIN
SCALE: 1"=20'

BENCH MARK #6:
NW BOLT ON HYDRANT
STATION 25+50±, RT.
ELEV. 777.35

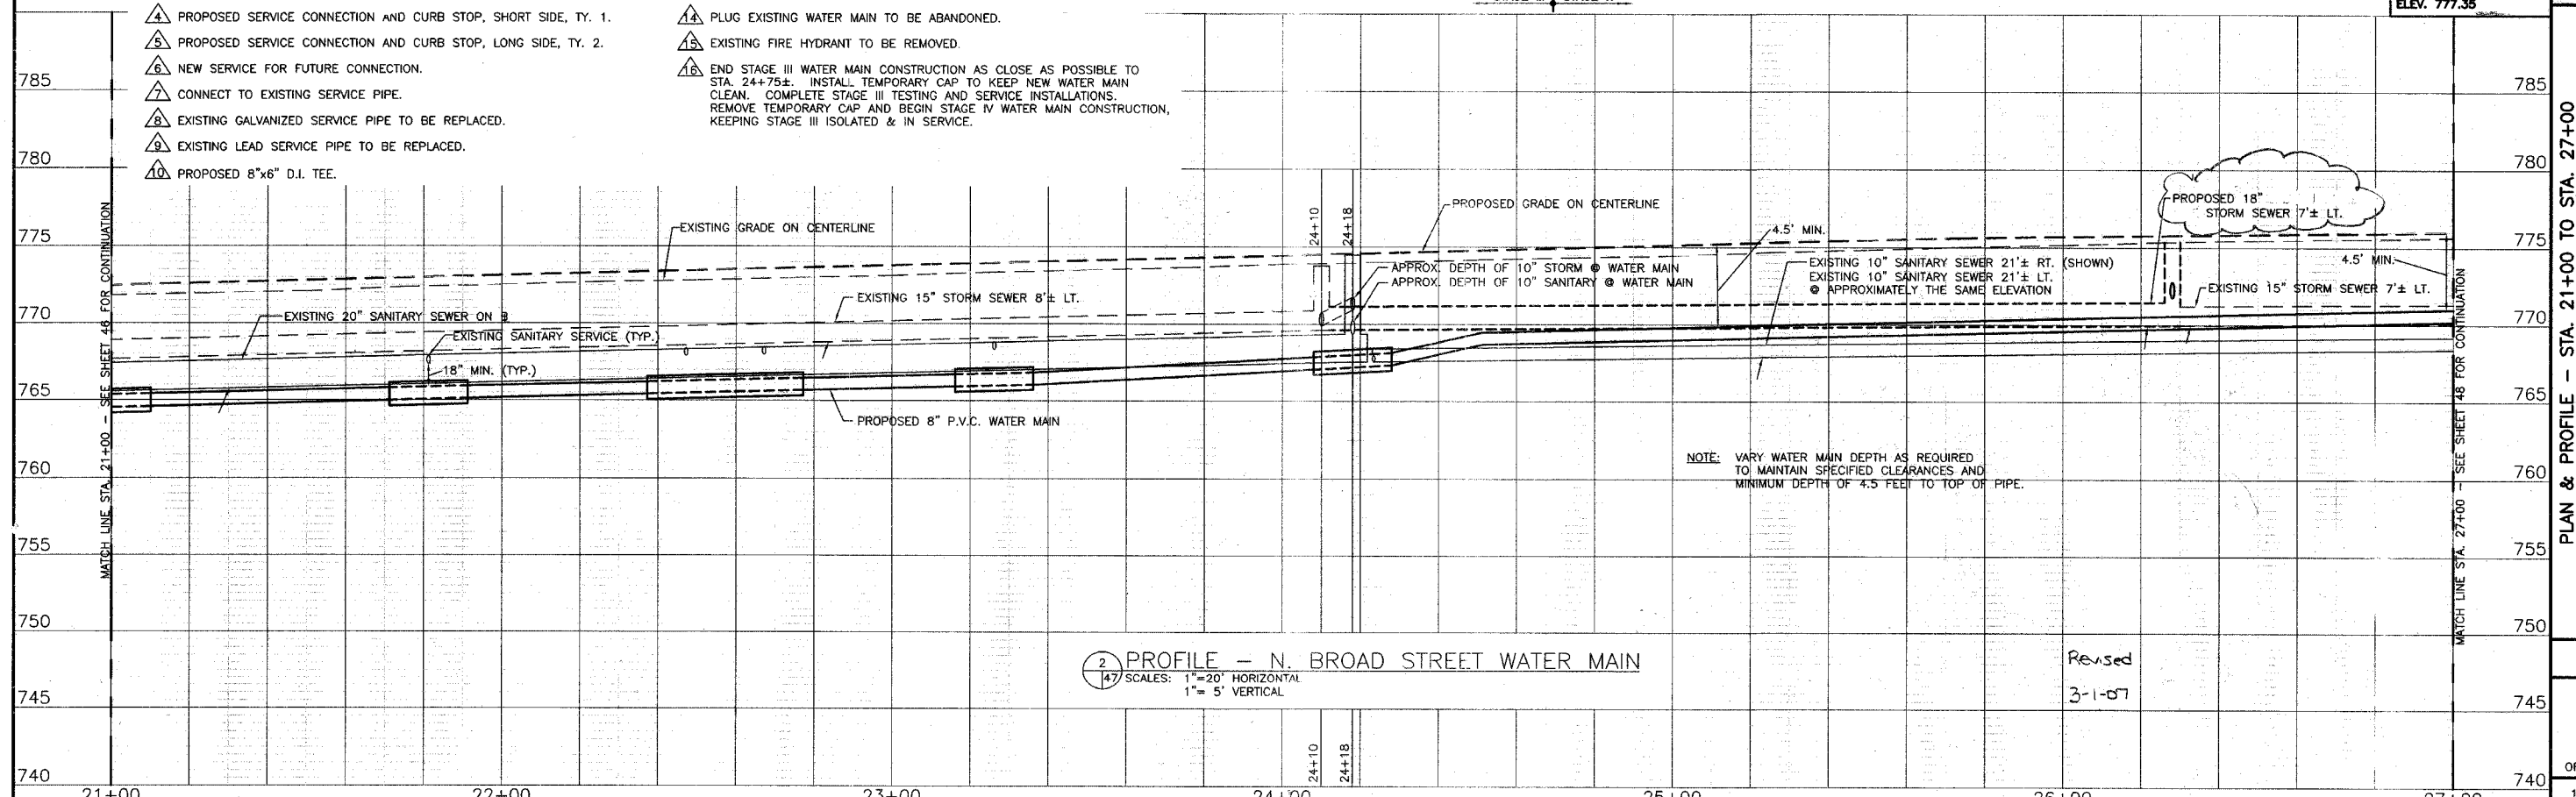

2 PROFILE - N. BROAD STREET WATER MAIN
SCALE: 1"=20' HORIZONTAL
1"=5' VERTICAL

Revised
3-1-07

REVISIONS	PCB	DRAWN: PCB	Bruner, Cooper & Zuck, Inc. Consulting Engineers 108 East Simmons Street Peoria, IL 61611 Phone: (309) 343-0292 Fax: (309) 343-5372 E-Mail: bcz@brunercorp.com
	SRB	CHK: SRB	
	SMB	APPROVED: SMB	
		FILE NAME: P&P3.DWG	Land Surveyors PROFESSIONAL DESIGN FIRM LICENSE NO. 0002-1518 Galesburg, Illinois 61603-0333
PLAN & PROFILE - STA. 21+00 TO STA. 27+00 WATER MAIN REPLACEMENT FOR NORTH BROAD STREET BRICK RECONSTRUCTION LOSEY STREET TO FREMONT STREET GALESBURG, ILLINOIS			JOB NO. 260198 SHEET NO. 47 OF 50 SHEETS 12/15/2006