

SECTION #	TOTAL SHEETS	SHEET NO.
06-00447-12-PV	50	7

#4001785
EARTH EXCAVATION & EMBANKMENT
 NOTE: APPROXIMATE QUANTITIES
 (FOR INFORMATION ONLY)
 STAGE 1 = 289.9 CY CUT, 0.0 CY FILL
 STAGE 2 = 71.5 CY CUT, 28.6 CY FILL
 STA. 10+00 - 35+35 1.0 L.SUM

44000159
HMA SURF REM 2.5
 STA. 9+95 - 10+00 20.6 SQ YD
 STA. 13+37 - 13+76 LT 37.4 SQ YD
 STA. 15+27 - 15+58 RT 64.4 SQ YD

44000500
COMB CURB GUTTER REM
 STA. 10+00 - 15+27 RT 536.8 FT
 STA. 10+00 - 13+45 LT 352.4 FT
 STA. 13+65 - 19+85 LT 630.8 FT
 STA. 15+58 - 19+92 RT 446.2 FT

44000200
DRIVE PAVEMENT REM
 STA. 11+29 RT 10.3 SQ YD
 STA. 11+41 LT 15.8 SQ YD
 STA. 11+73 RT 10.1 SQ YD
 STA. 12+41 RT 11.5 SQ YD
 STA. 13+00 RT 18.6 SQ YD
 STA. 13+00 LT 9.0 SQ YD
 STA. 13+73 RT 10.5 SQ YD
 STA. 14+41 RT 7.9 SQ YD
 STA. 15+00 LT 13.1 SQ YD
 STA. 15+65 LT 9.6 SQ YD
 STA. 16+29 LT 9.3 SQ YD
 STA. 16+37 RT 10.9 SQ YD
 STA. 17+06 RT 14.6 SQ YD
 STA. 17+60 LT 13.8 SQ YD
 STA. 17+71 RT 11.8 SQ YD
 STA. 18+36 RT 13.8 SQ YD
 STA. 18+98 LT 20.4 SQ YD

44000600
SIDEWALK REM
 STA. 9+90 LT 224.6 SQ FT
 STA. 9+96 RT 25.0 SQ FT
 STA. 10+15 RT 12.0 SQ FT
 STA. 10+45 RT 14.0 SQ FT
 STA. 10+75 RT 19.8 SQ FT
 STA. 11+07 LT 110.0 SQ FT
 STA. 11+55 RT 16.4 SQ FT
 STA. 11+55 RT 13.1 SQ FT
 STA. 11+96 RT 50.0 SQ FT
 STA. 11+98 LT 24.8 SQ FT
 STA. 12+10 RT 11.3 SQ FT
 STA. 12+56 RT 102.5 SQ FT
 STA. 12+61 LT 396.5 SQ FT
 STA. 12+80 RT 17.6 SQ FT
 STA. 12+80 LT 19.8 SQ FT
 STA. 13+30 LT 20.8 SQ FT
 STA. 13+41 LT 7.0 SQ FT
 STA. 13+45 RT 22.0 SQ FT
 STA. 14+05 LT 17.2 SQ FT
 STA. 14+25 RT 16.0 SQ FT
 STA. 14+34 RT 217.5 SQ FT
 STA. 14+60 LT 41.6 SQ FT

44000600
SIDEWALK REM
 STA. 14+83 LT 28.0 SQ FT
 STA. 14+91 RT 176.0 SQ FT
 STA. 14+95 RT 17.8 SQ FT
 STA. 15+10 RT 45.1 SQ FT
 STA. 15+50 LT 26.3 SQ FT
 STA. 15+60 LT 229.0 SQ FT
 STA. 15+60 RT 61.0 SQ FT
 STA. 16+10 LT 23.0 SQ FT
 STA. 16+13 RT 25.0 SQ FT
 STA. 16+22 LT 25.5 SQ FT
 STA. 16+33 RT 111.5 SQ FT
 STA. 16+75 RT 17.6 SQ FT
 STA. 17+30 LT 22.0 SQ FT
 STA. 17+38 RT 78.0 SQ FT
 STA. 17+50 RT 20.4 SQ FT
 STA. 17+81 RT 47.0 SQ FT
 STA. 17+85 LT 21.1 SQ FT
 STA. 18+10 RT 22.0 SQ FT
 STA. 18+20 RT 22.6 SQ FT
 STA. 18+42 RT 54.0 SQ FT
 STA. 18+69 RT 69.5 SQ FT
 STA. 18+75 RT 16.0 SQ FT
 STA. 18+80 LT 19.0 SQ FT
 STA. 18+91 LT 40.0 SQ FT
 STA. 18+93 RT 69.5 SQ FT


44004400
PAVEMENT REM SPL
 STA. 10+00 - 19+00 3,300.0 SQ YD
 STA. 13+32 - 13+79 LT 6.8 SQ YD
 STA. 15+20 - 15+66 RT 35.6 SQ YD


60500040
REMOV MANHOLES
 STA. 13+54 LT 1.0 EACH

60500060
REMOV INLETS
 STA. 13+41 LT 1.0 EACH
 STA. 13+53 RT 1.0 EACH
 STA. 13+72 LT 1.0 EACH
 STA. 15+62 RT 1.0 EACH
 STA. 15+42 LT 1.0 EACH

#4001769
BRICK DRIVEWAY REM
 STA. 10+92 RT 11.8 SQ YD
 STA. 12+15 LT 10.3 SQ YD
 STA. 16+95 LT 10.7 SQ YD
 STA. 18+27 RT 8.6 SQ YD
 STA. 19+00 RT 10.6 SQ YD

XX002873
BRICK SIDEWALK REM
 STA. 11+68 RT 62.4 SQ FT
 STA. 12+10 LT 60.0 SQ FT
 STA. 12+50 LT 34.0 SQ FT
 STA. 13+67 LT 60.0 SQ FT
 STA. 13+67 LT 159.0 SQ FT
 STA. 14+11 LT 121.0 SQ FT
 STA. 15+10 RT 25.5 SQ FT
 STA. 16+60 LT 14.1 SQ FT

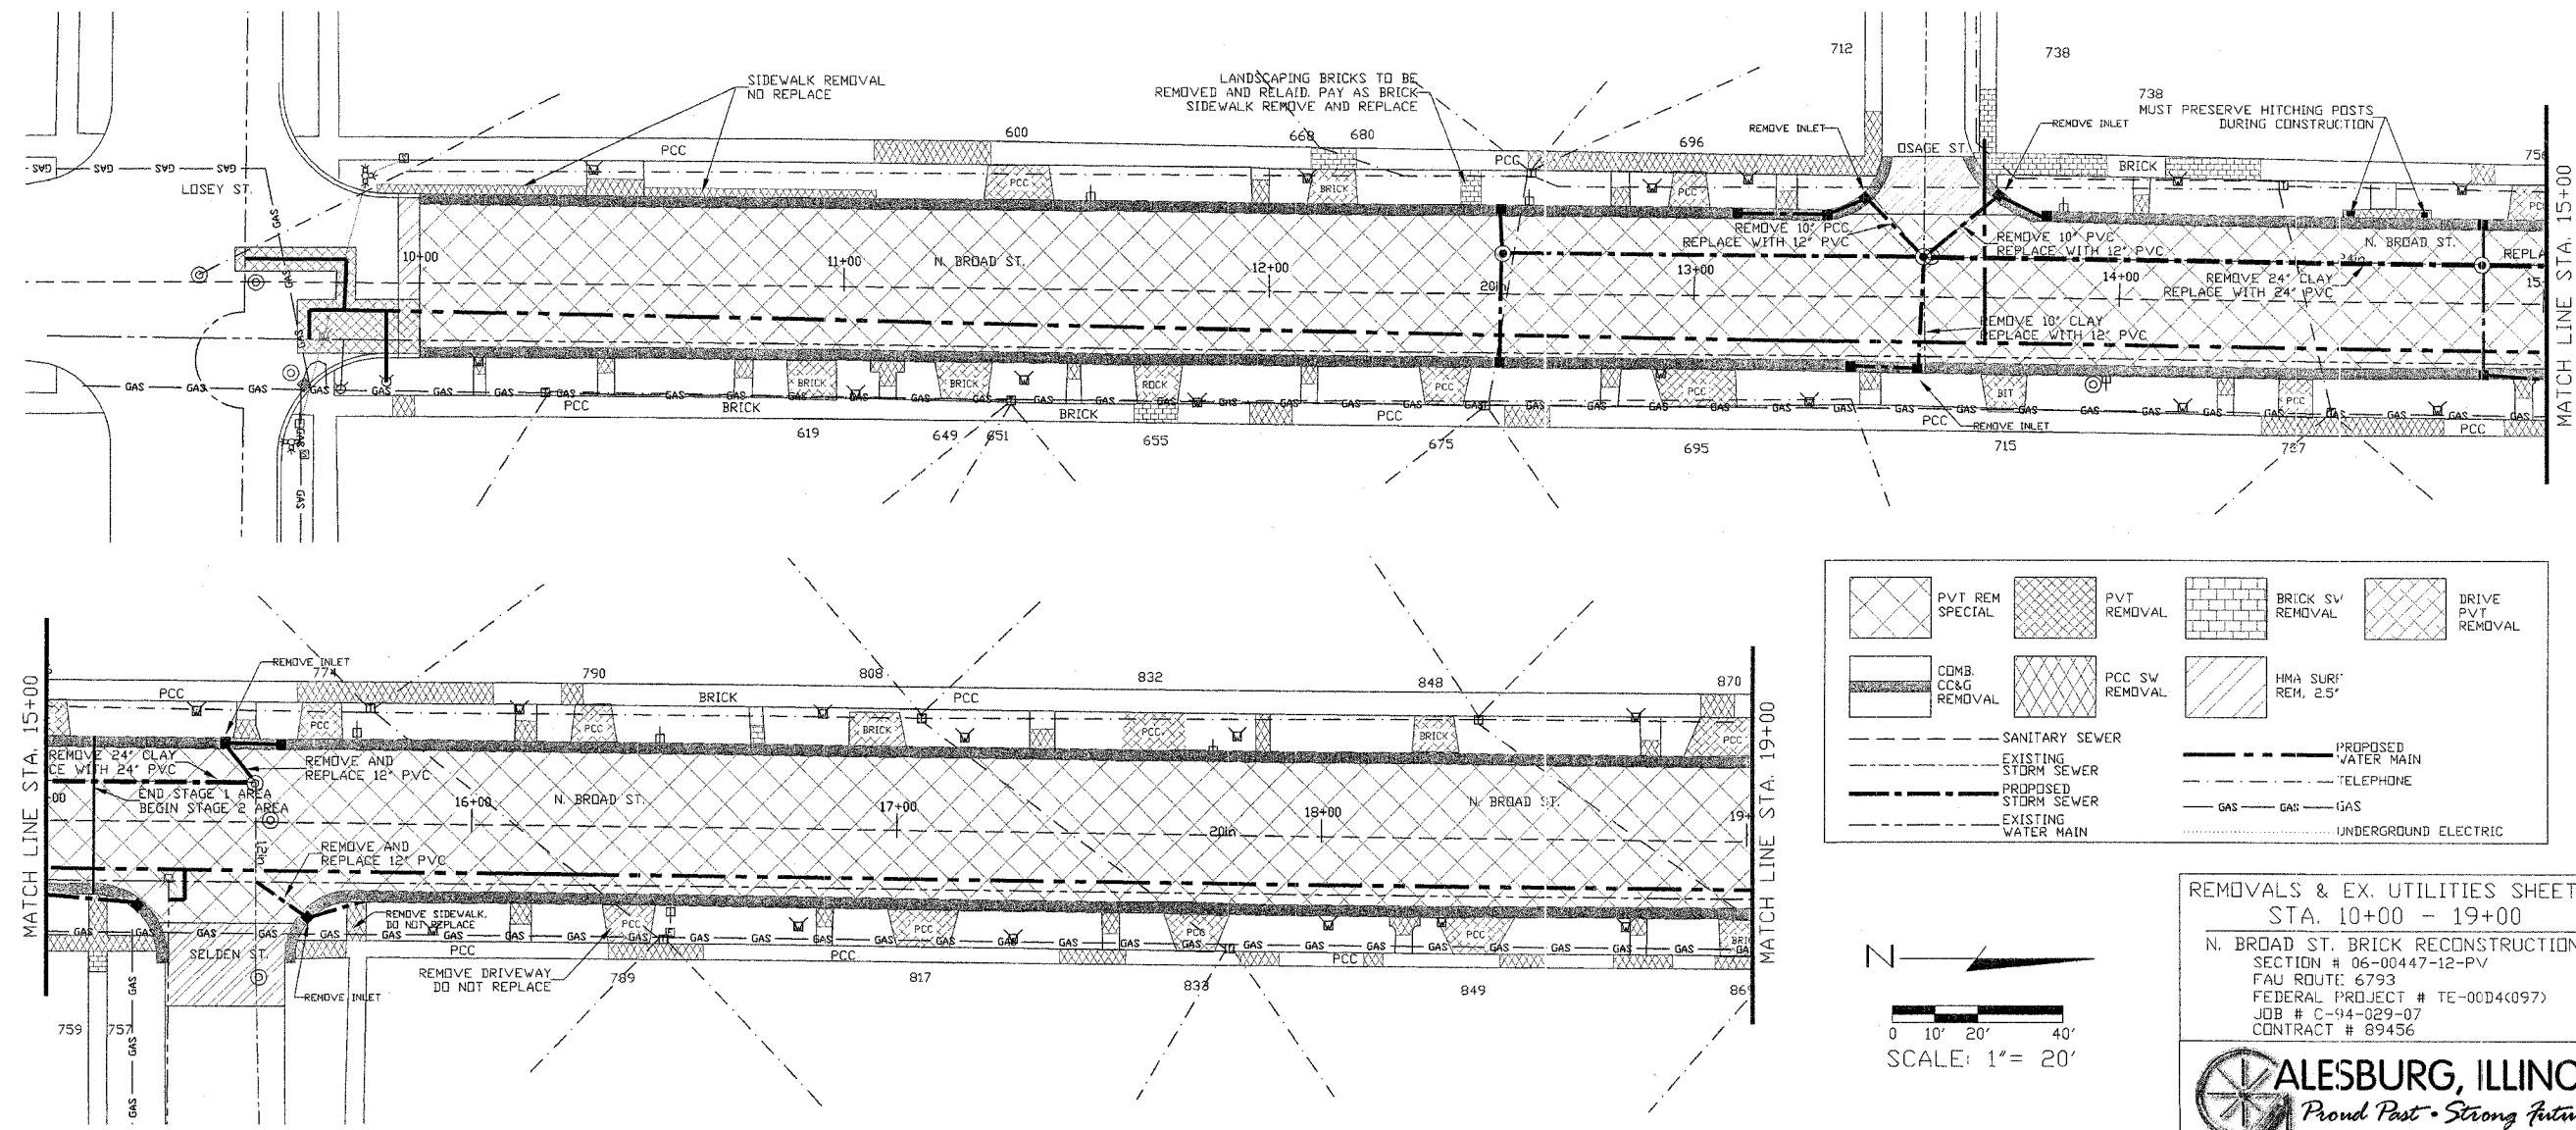

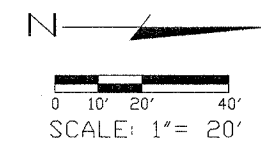

REMOVALS & EX. UTILITIES SHEET 1
STA. 10+00 - 19+00
 N. BROAD ST. BRICK RECONSTRUCTION
 SECTION # 06-00447-12-PV
 FAU ROUTE: 6793
 FEDERAL PROJECT # TE-00D4(097)
 JOB # C-94-029-07
 CONTRACT # 89456

