

SECTION #	TOTAL SHEETS	SHEET NO.
06-00447-12-PV	50	9

#4001785  
**EARTH EXCAVATION & EMBANKMENT**  
 NOTE: APPROXIMATE QUANTITIES  
 (FOR INFORMATION ONLY):  
 STAGE 4 = 98.5 CY CUT, 6.3 CY FILL  
 STAGE 5 = 78.4 CY CUT, 21.0 CY FILL  
 STA. 10+00 - 35+35 1.0 L.SUM

44000159  
**HMA SURF REM 2.5**  
 STA. 35+35 - 35+98 221.1 SQ YD

44000500  
**COMB CURB GUTTER REM**  
 STA. 20+07 - 35+87 LT 1,583.2 FT  
 STA. 20+16 - 35+90 RT 1,578.0 FT

44000100  
**PAVT REMOVAL**  
 STA. 35+35 - 36+04 LT 38.3 SQ YD

44000200  
**DRIVE PAVEMENT REM**  
 STA. 29+36 RT 11.0 SQ YD  
 STA. 29+50 LT 12.7 SQ YD  
 STA. 30+00 RT 11.5 SQ YD  
 STA. 30+00 LT 14.9 SQ YD  
 STA. 30+58 LT 11.1 SQ YD  
 STA. 30+65 RT 10.5 SQ YD  
 STA. 31+24 RT 9.5 SQ YD  
 STA. 31+62 LT 14.1 SQ YD  
 STA. 31+85 RT 11.0 SQ YD  
 STA. 32+14 LT 16.2 SQ YD  
 STA. 32+52 RT 9.4 SQ YD  
 STA. 32+58 LT 13.2 SQ YD  
 STA. 33+15 RT 11.2 SQ YD  
 STA. 33+21 LT 12.8 SQ YD  
 STA. 33+74 LT 12.6 SQ YD  
 STA. 33+82 RT 9.2 SQ YD  
 STA. 34+47 RT 9.1 SQ YD  
 STA. 35+06 LT 14.6 SQ YD  
 STA. 35+13 RT 12.0 SQ YD  
 STA. 35+32 RT 15.2 SQ YD  
 STA. 35+65 LT 20.8 SQ YD




44000600  
**SIDEWALK REM**  
 STA. 29+12 RT 26.3 SQ FT  
 STA. 29+26 LT 20.0 SQ FT  
 STA. 29+80 RT 16.0 SQ FT  
 STA. 29+90 LT 15.2 SQ FT  
 STA. 30+23 RT 49.5 SQ FT  
 STA. 30+40 LT 33.0 SQ FT  
 STA. 30+52 LT 25.0 SQ FT  
 STA. 30+55 RT 18.0 SQ FT  
 STA. 30+72 LT 77.0 SQ FT  
 STA. 30+90 LT 27.2 SQ FT  
 STA. 31+12 RT 17.6 SQ FT  
 STA. 31+41 LT 41.0 SQ FT  
 STA. 31+48 RT 14.0 SQ FT  
 STA. 31+73 RT 15.6 SQ FT  
 STA. 31+90 LT 15.5 SQ FT  
 STA. 32+15 RT 15.6 SQ FT  
 STA. 32+48 RT 30.4 SQ FT  
 STA. 32+95 RT 20.0 SQ FT  
 STA. 32+95 LT 15.6 SQ FT  
 STA. 33+21 RT 65.0 SQ FT  
 STA. 33+45 RT 16.8 SQ FT  
 STA. 33+55 LT 26.0 SQ FT  
 STA. 33+97 RT 51.5 SQ FT  
 STA. 34+25 LT 12.0 SQ FT  
 STA. 34+30 RT 17.6 SQ FT  
 STA. 34+85 LT 28.4 SQ FT  
 STA. 34+95 RT 22.0 SQ FT  
 STA. 35+37 LT 12.8 SQ FT  
 STA. 35+50 RT 16.0 SQ FT  
 STA. 35+78 RT 40.0 SQ FT

44004400  
**PAVEMENT REM SPL**  
 STA. 29+00 - 35+35 2,328.3 SQ YD

60500060  
**REMOV INLETS**  
 STA. 30+18 RT 1.0 EACH  
 STA. 30+18 LT 1.0 EACH

#4001769  
**BRICK DRIVEWAY REM**  
 STA. 31+09 LT 11.9 SQ YD  
 STA. 34+37 LT 15.0 SQ YD

XX002873  
**BRICK SIDEWALK REM**  
 STA. 29+97 LT 50.0 SQ FT

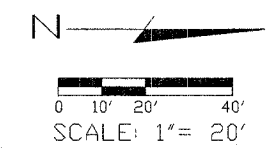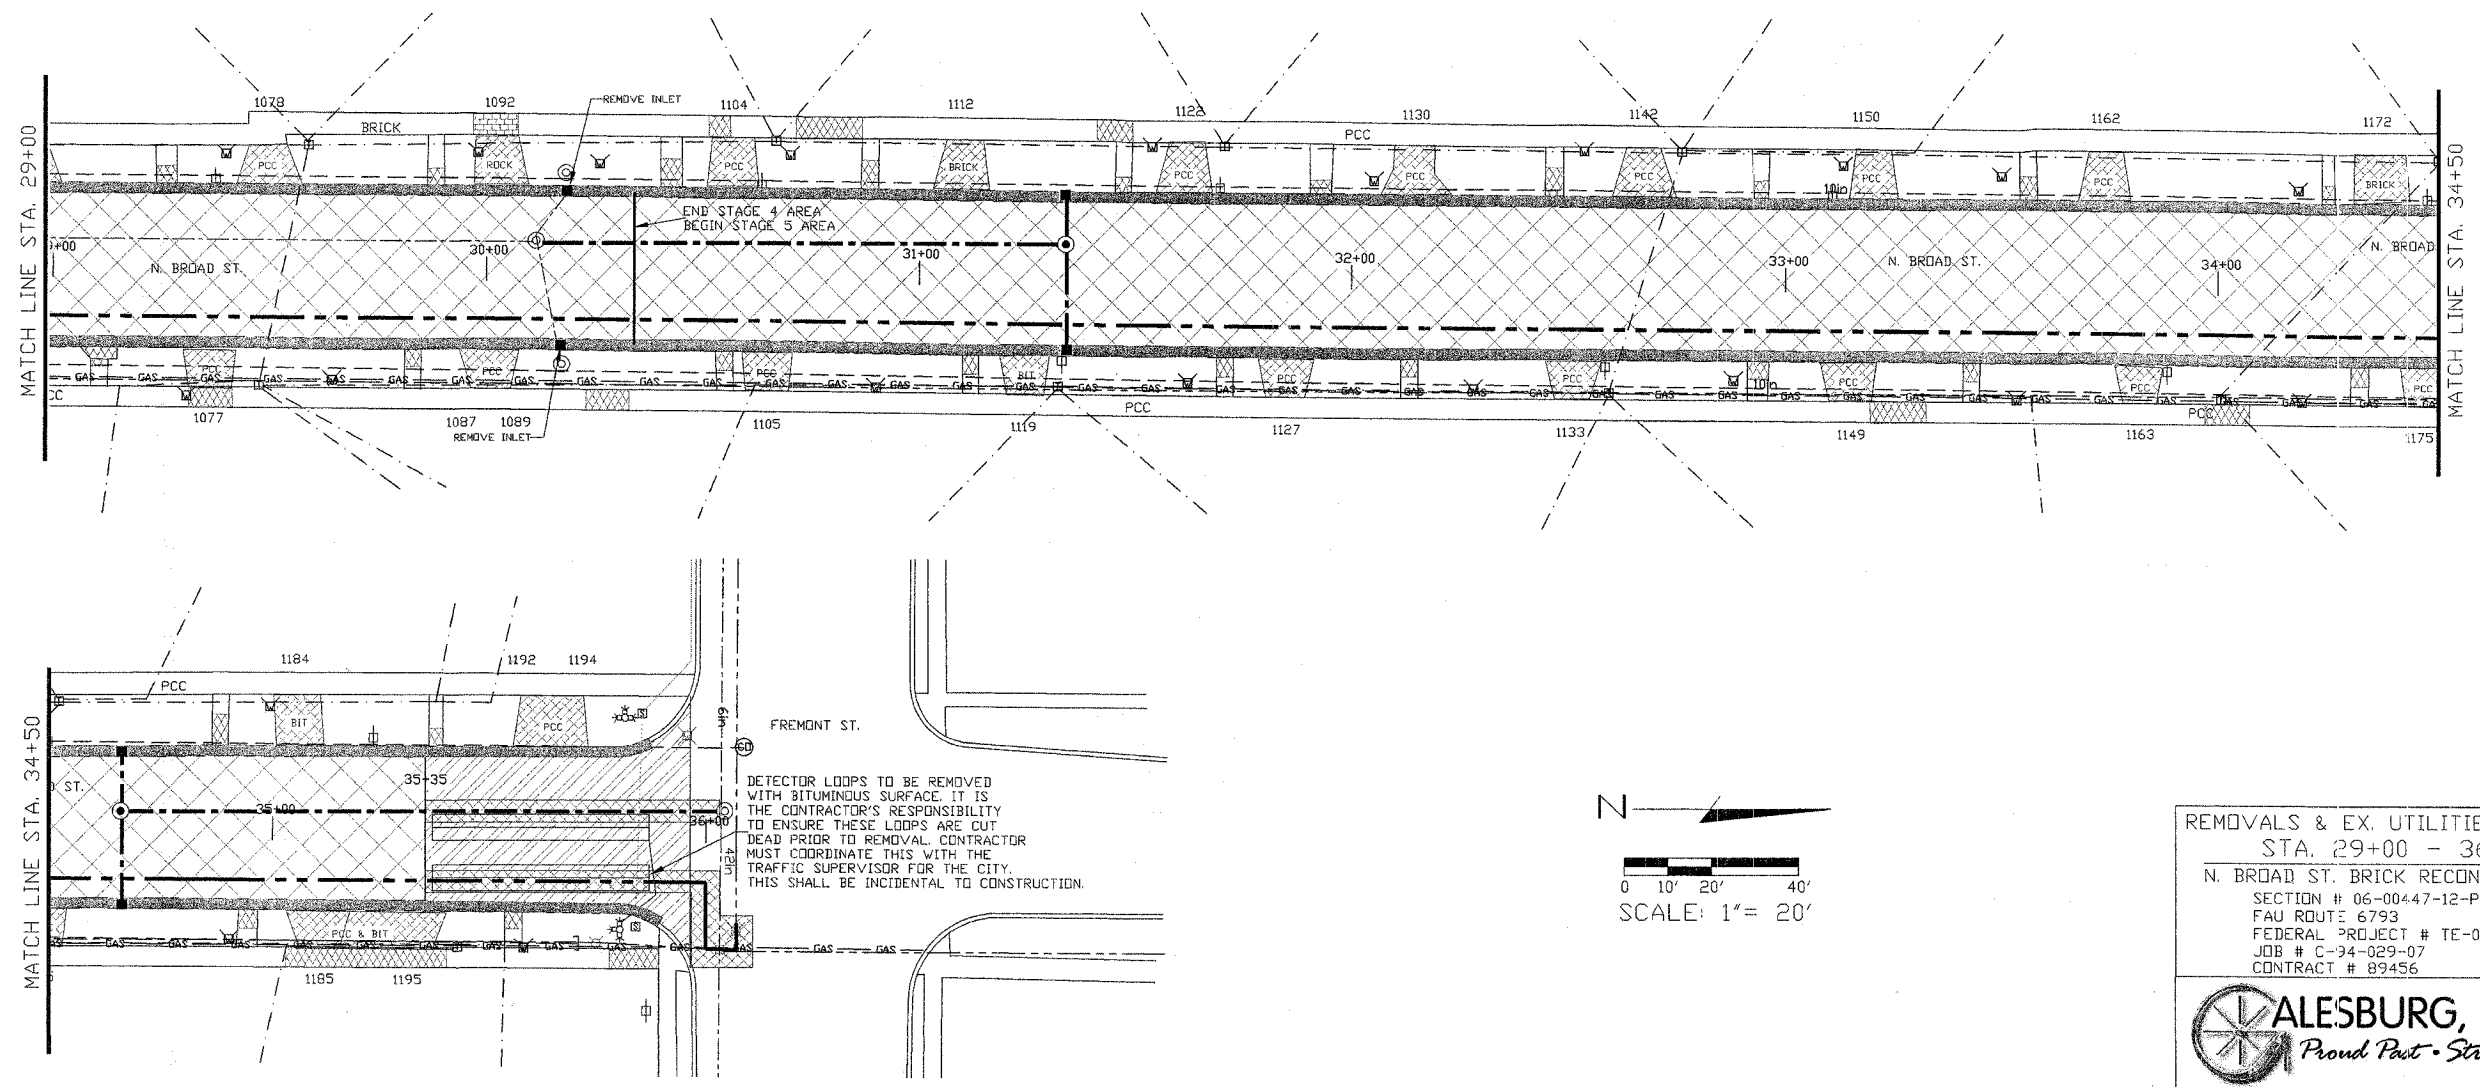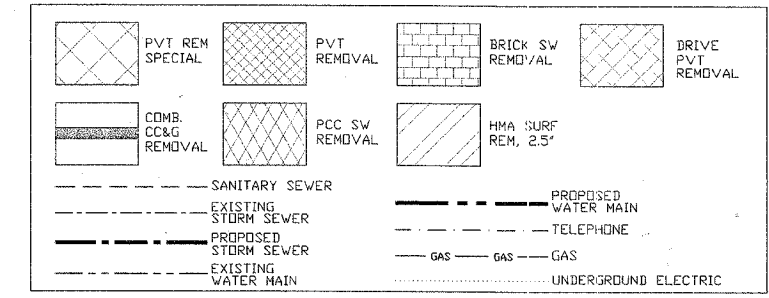

REMOVALS & EX. UTILITIES SHEET 3  
 STA. 29+00 - 36+00  
 N. BROAD ST. BRICK RECONSTRUCTION  
 SECTION # 06-00447-12-PV  
 FAU ROUTE 6793  
 FEDERAL PROJECT # TE-00D4(097)  
 JOB # C-34-029-07  
 CONTRACT # 89456

