

40600625	LEV BIND MM N50
STA. 19+83 - 20+09 LT	0.8 TON
STA. 19+91 - 20+18 RT	0.8 TON
40603335	HMA SC 'D' N50
STA. 19+83 - 20+09 LT	1.2 TON
STA. 19+91 - 20+18 RT	1.2 TON

42300200	PCC DRIVEWAY PAVT 6
STA. 18+36 RT	15.2 SQ YD
STA. 18+98 LT	20.4 SQ YD
STA. 19+00 RT	15.0 SQ YD
42400800	DETECTABLE WARNINGS
STA. 19+70 RT	8.0 SQ FT
STA. 19+70 LT	8.0 SQ FT
STA. 19+80 LT	8.0 SQ FT
STA. 20+24 LT	8.0 SQ FT
STA. 20+27 RT	8.0 SQ FT




42400100	PC CONCRETE SIDEWALK 4
STA. 17+81 RT	47.0 SQ FT
STA. 17+85 LT	21.1 SQ FT
STA. 18+10 RT	22.0 SQ FT
STA. 18+20 RT	22.6 SQ FT
STA. 18+42 RT	54.0 SQ FT
STA. 18+69 RT	69.5 SQ FT
STA. 18+75 RT	16.0 SQ FT
STA. 18+80 LT	19.0 SQ FT
STA. 18+91 LT	40.0 SQ FT
STA. 18+93 RT	69.5 SQ FT
STA. 19+12 LT	169.0 SQ FT
STA. 19+50 RT	11.6 SQ FT
STA. 19+50 LT	19.2 SQ FT
STA. 19+65 LT	102.5 SQ FT

42400460	PC CONCRETE SIDEWALK 8 SP
STA. 19+70 RT	20.0 SQ FT
STA. 19+70 LT	20.0 SQ FT
STA. 19+80 LT	20.0 SQ FT
STA. 20+24 LT	20.0 SQ FT
STA. 20+27 RT	20.0 SQ FT
60235700	INLETS TA T3F&G
STA. 19+88 RT	1.0 EACH
STA. 20+14 LT	1.0 EACH
STA. 20+21 RT	1.0 EACH


60240220	INLETS TB T3F&G
STA. 19+76 LT	1.0 EACH
60300310	FR & LIDS ADJUST SPL.
STA. 19+91 LT (REPL)	1.0 EACH
STA. 19+96 CL (REPL)	1.0 EACH
#4001772	CONCRETE HEADER
STA. 19+81 - 20+12 LT	1.0 EACH
STA. 19+88 - 20+21 RT	1.0 EACH

60604400	CC&G TB6.18
STA. 13+65 - 19+85 LT	630.8 FT
STA. 15+58 - 19+92 RT	446.2 FT
STA. 20+07 - 35+87 LT	1,583.2 FT
STA. 20+16 - 35+90 RT	1,578.0 FT
#4001768	BRICK DRIVEWAY PAVT
STA. 18+27 LT	14.3 SQ YD

SECTION #	TOTAL SHEETS	SHEET NO.
06-00447-12-PV	50	13

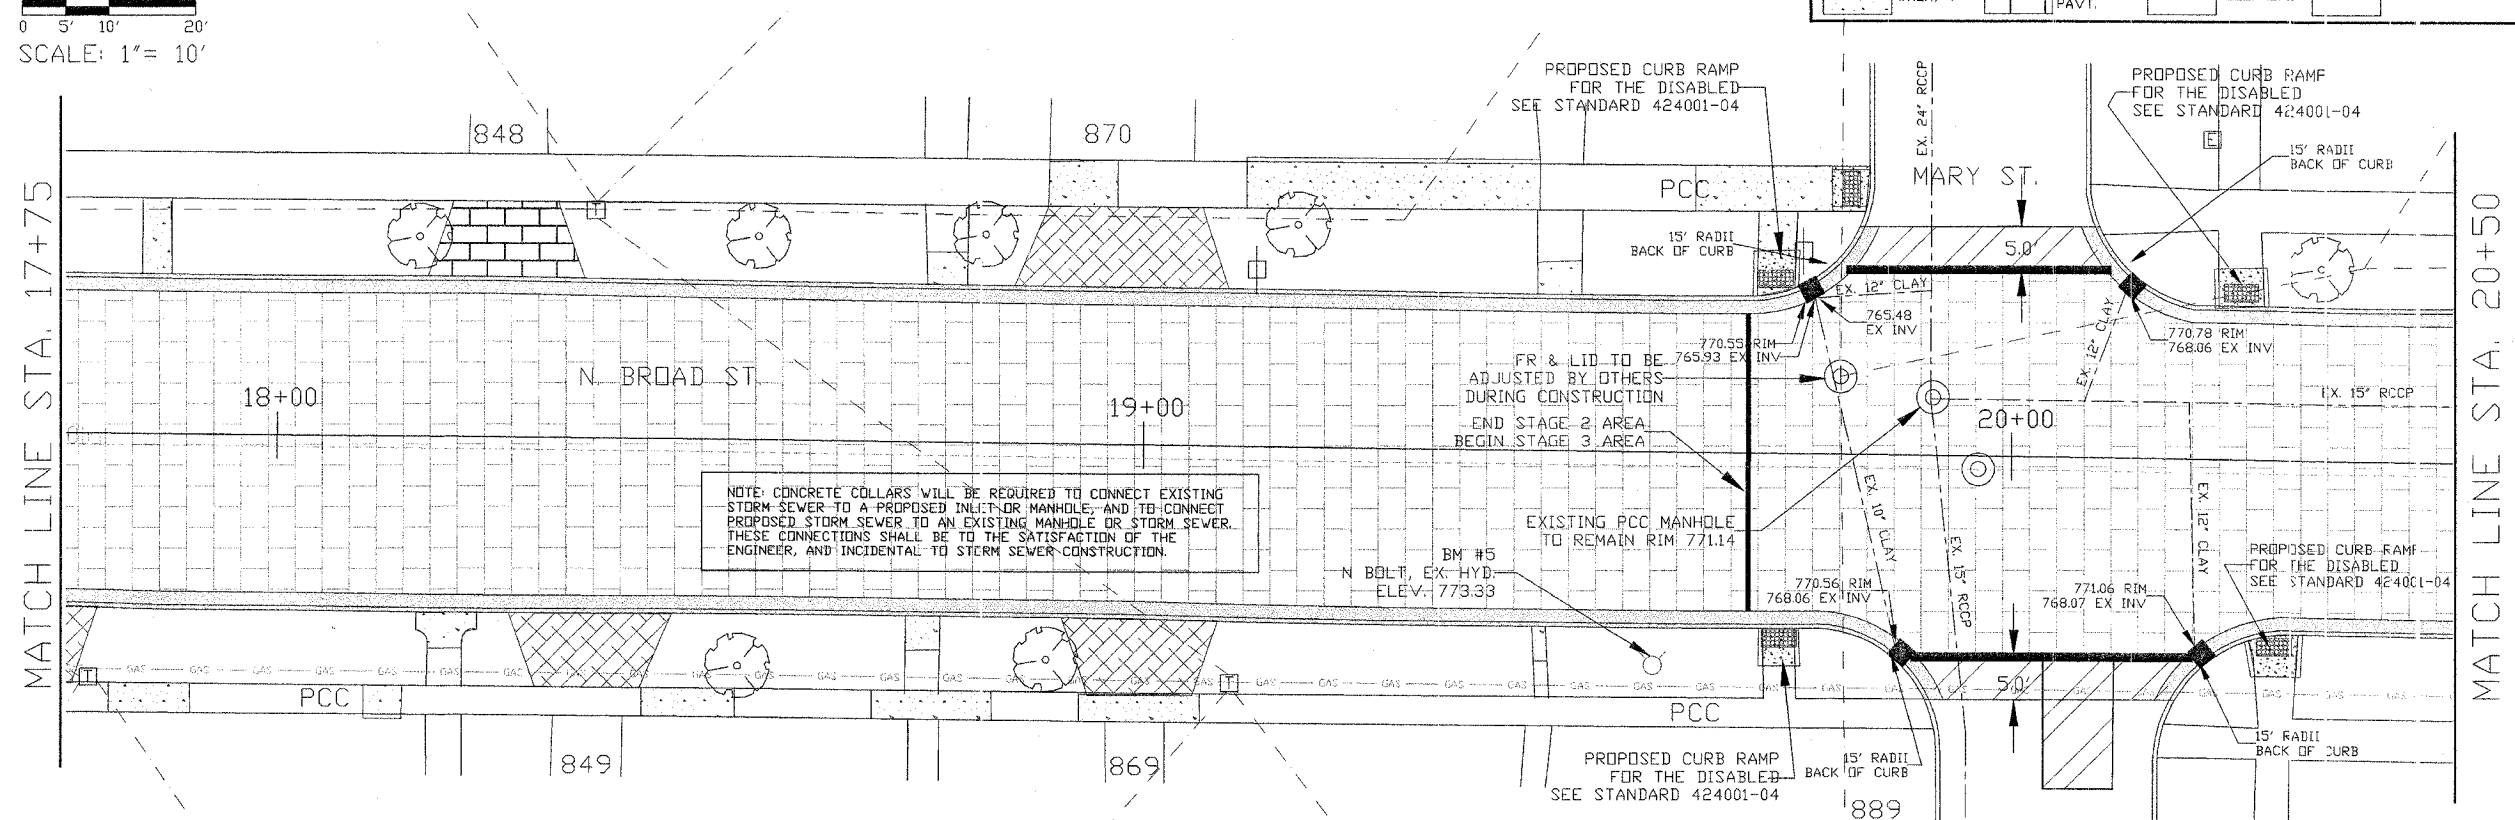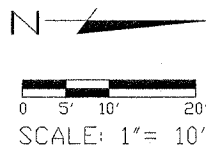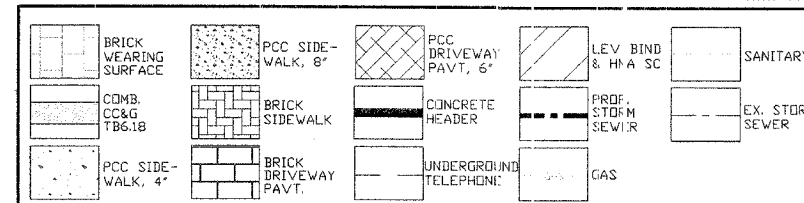

NOTE: CONCRETE COLLARS WILL BE REQUIRED TO CONNECT EXISTING STORM SEWER TO A PROPOSED INLET OR MANHOLE, AND TO CONNECT PROPOSED STORM SEWER TO AN EXISTING MANHOLE OR STORM SEWER. THESE CONNECTIONS SHALL BE TO THE SATISFACTION OF THE ENGINEER, AND INCIDENTAL TO STORM SEWER CONSTRUCTION.

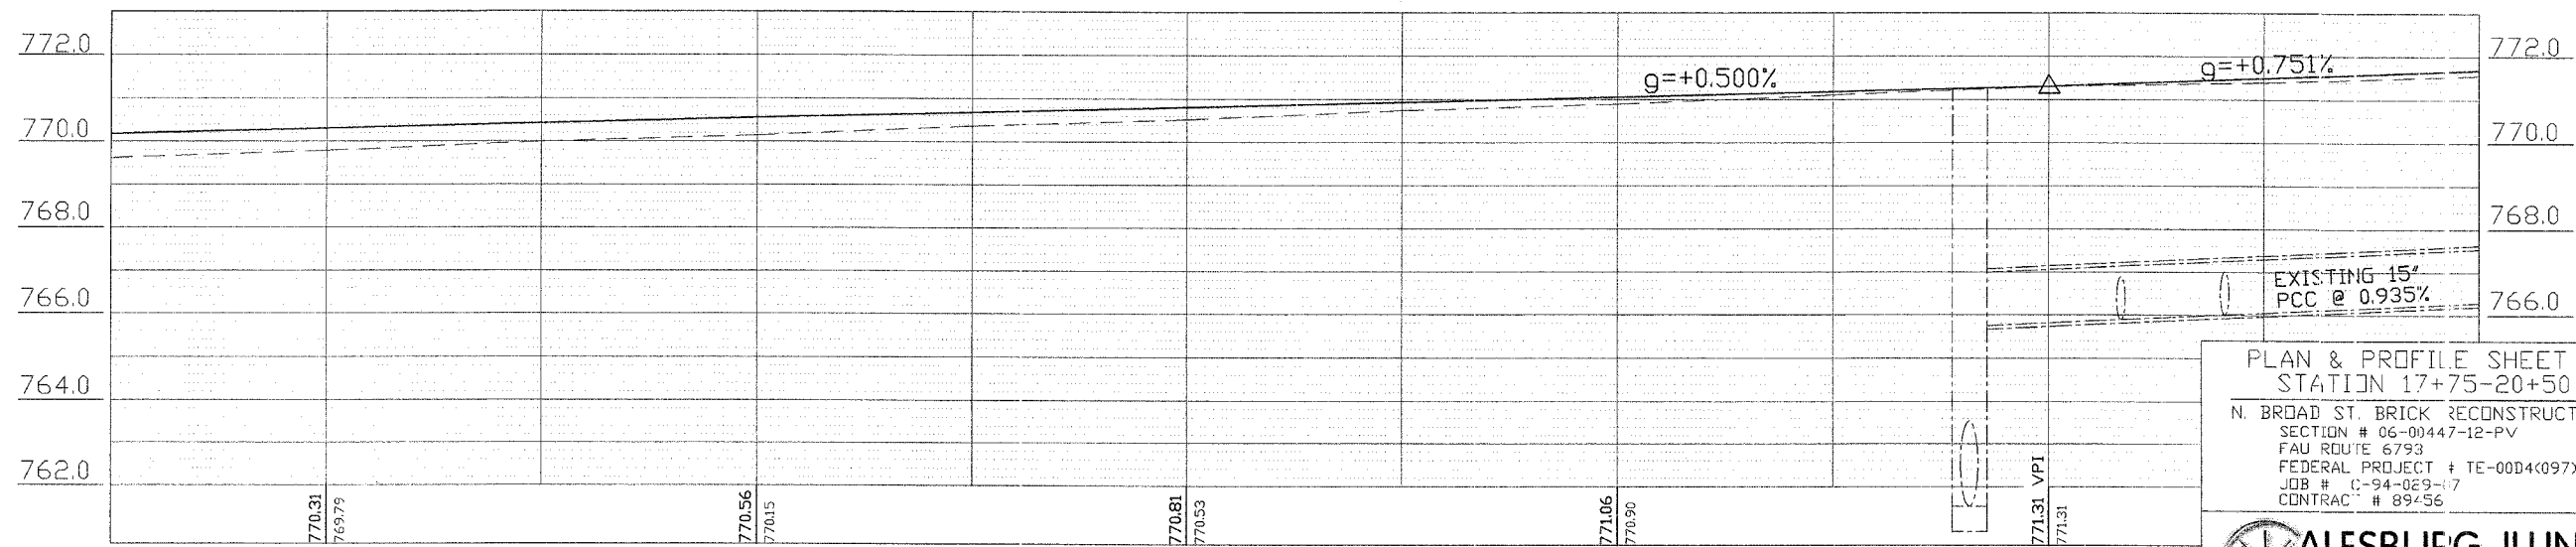

PLAN & PROFILE SHEET 4
STATION 17+75-20+50
N. BROAD ST. BRICK RECONSTRUCTION
SECTION # 06-00447-12-PV
FAU ROUTE 6793
FEDERAL PROJECT # TE-00D4(097)
JOB # C-94-029-17
CONTRACT # 89-56

