

20800150  
TRENCH BACKFILL  
STA. 30+13 - 31+32 LT 33.5 CU YD  
STA. 31+33 RT 4.4 CU YD  
STA. 31+33 LT 1.7 CU YD

#4001768  
BRICK DRIVEWAY PAVT  
STA. 29+97 LT 5.6 SQ YD  
STA. 31+09 LT 19.8 SQ YD

42300200  
PCC DRIVEWAY PAVT 6  
STA. 28+95 LT 15.0 SQ YD  
STA. 29+36 RT 14.8 SQ YD  
STA. 29+50 LT 15.8 SQ YD  
STA. 30+00 RT 15.0 SQ YD  
STA. 30+00 LT 19.3 SQ YD  
STA. 30+58 LT 19.7 SQ YD  
STA. 30+65 RT 14.7 SQ YD  
STA. 31+24 RT 15.3 SQ YD

60218400  
MAN TA 4 DIA TIF CL  
STA. 31+34 LT 1.0 EACH

60300310  
FR & LIDS ADJUST SPL  
STA. 30+11 LT (REPL) 1.0 EACH

42400100  
PC CONCRETE SIDEWALK 4

STA. 29+12 RT 26.3 SQ FT  
STA. 29+26 LT 20.0 SQ FT  
STA. 29+80 RT 16.0 SQ FT  
STA. 29+90 LT 15.2 SQ FT  
STA. 30+23 RT 49.5 SQ FT  
STA. 30+40 LT 33.0 SQ FT  
STA. 30+52 LT 25.0 SQ FT  
STA. 30+55 RT 18.0 SQ FT  
STA. 30+72 LT 77.0 SQ FT  
STA. 30+90 LT 27.2 SQ FT  
STA. 31+12 RT 17.6 SQ FT  
STA. 31+41 LT 41.0 SQ FT  
STA. 31+48 LT 14.0 SQ FT





K1005863  
TREE ROOT PRUNING  
STA. 29+05 RT 1.0 EACH

550B0050  
STORM SEW CL B 1 12  
STA. 30+11 - 31+33 LT 1202 FT  
STA. 31+33 RT 22.0 FT  
STA. 31+33 LT 8.9 FT

60235700  
INLETS TA T3F&G  
STA. 30+17 R&L 2.0 EACH  
STA. 31+34 R&L 2.0 EACH

60604400  
COMB. CC&G TB6.18  
STA. 20+07 - 35+87 LT 1,583.2 FT  
STA. 20+16 - 35+90 RT 1,578.0 FT

SECTION #	TOTAL SHEETS	SHEET NO.
06-00447-12-PV	50	17

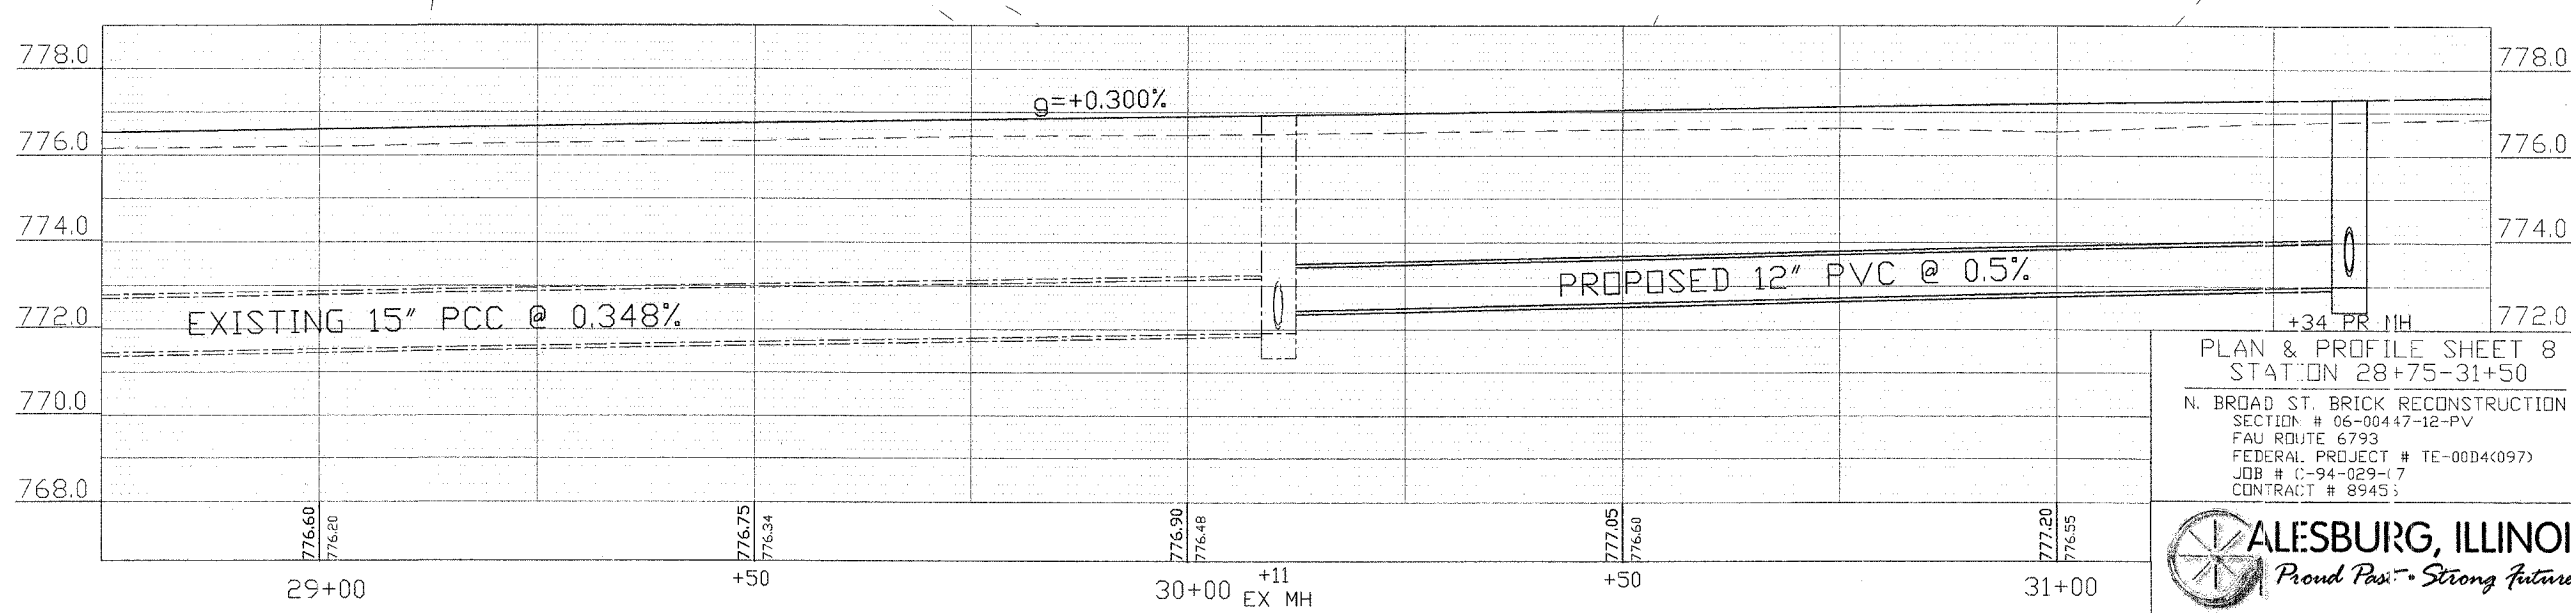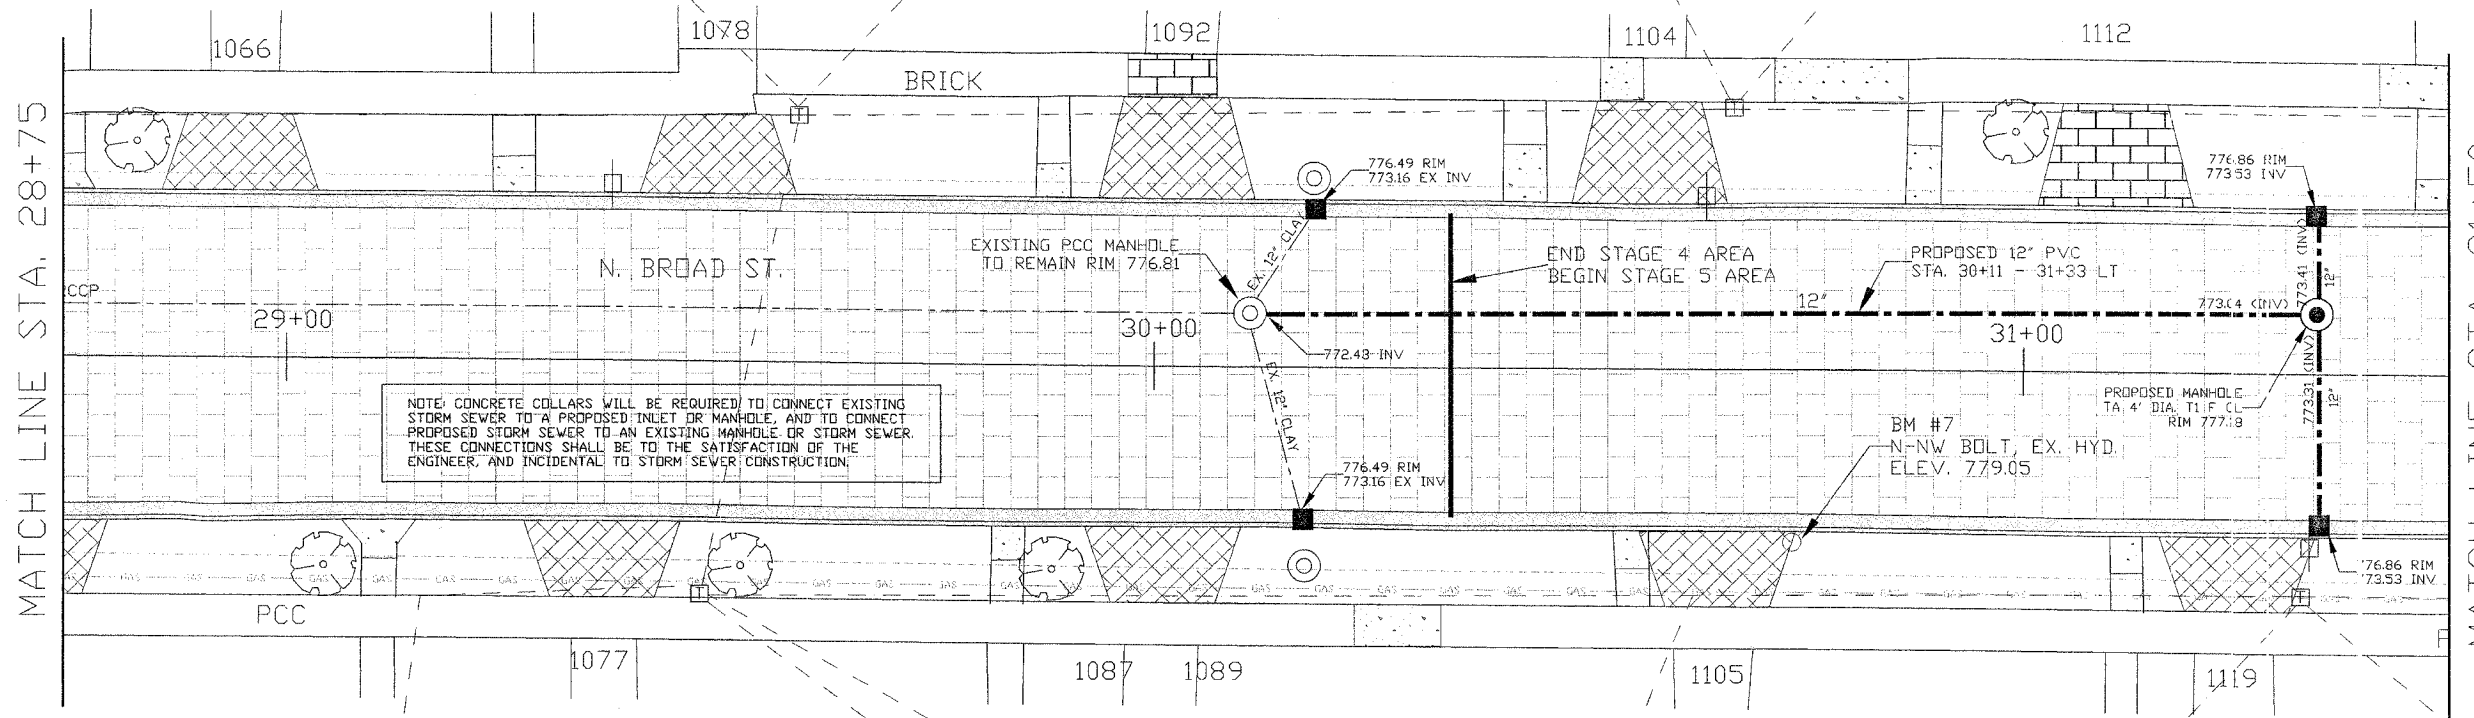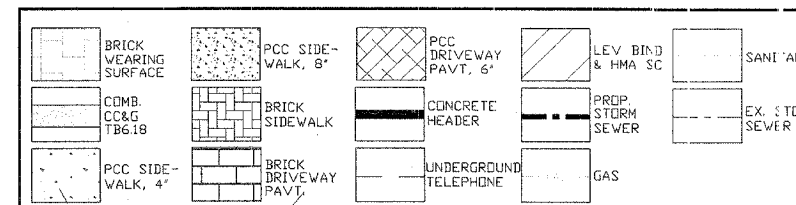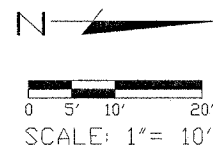

PLAN & PROFILE SHEET 8  
STATION 28+75-31+50  
N. BROAD ST. BRICK RECONSTRUCTION  
SECTION # 06-00447-12-PV  
FAU ROUTE 6793  
FEDERAL PROJECT # TE-00D4(097)  
JOB # C-94-029-(7)  
CONTRACT # 89453