

42300200 PCC DRIVEWAY PAVT 6		
STA. 31+62 LT	19.8 SQ YD	
STA. 31+85 RT	15.0 SQ YD	
STA. 32+14 LT	11.5 SQ YD	
STA. 32+52 RT	14.8 SQ YD	
STA. 32+68 LT	19.3 SQ YD	
STA. 33+15 RT	14.7 SQ YD	
STA. 33+21 LT	19.5 SQ YD	
STA. 33+74 LT	19.2 SQ YD	
STA. 33+82 RT	14.5 SQ YD	





42400100 PC CONCRETE SIDEWALK 4		
STA. 31+73 RT	15.6 SQ FT	
STA. 31+90 LT	15.5 SQ FT	
STA. 32+15 RT	15.6 SQ FT	
STA. 32+48 LT	30.4 SQ FT	
STA. 32+95 RT	20.0 SQ FT	
STA. 32+95 LT	15.6 SQ FT	
STA. 33+21 RT	65.0 SQ FT	
STA. 33+45 RT	16.8 SQ FT	
STA. 33+55 LT	26.0 SQ FT	
STA. 33+97 RT	51.5 SQ FT	
STA. 34+25 LT	12.0 SQ FT	

60604400 CUMB. CC&G TB6.18		
STA. 20+07 - 35+87 LT	1,583.2 FT	
STA. 20+16 - 35+90 RT	1,578.0 FT	

K1005863 TREE ROOT PRUNING		
STA. 33+30 RT	1.0 EACH	

SECTION #	TOTAL SHEETS	SHEET NO.
06-00447-12-PV	50	18

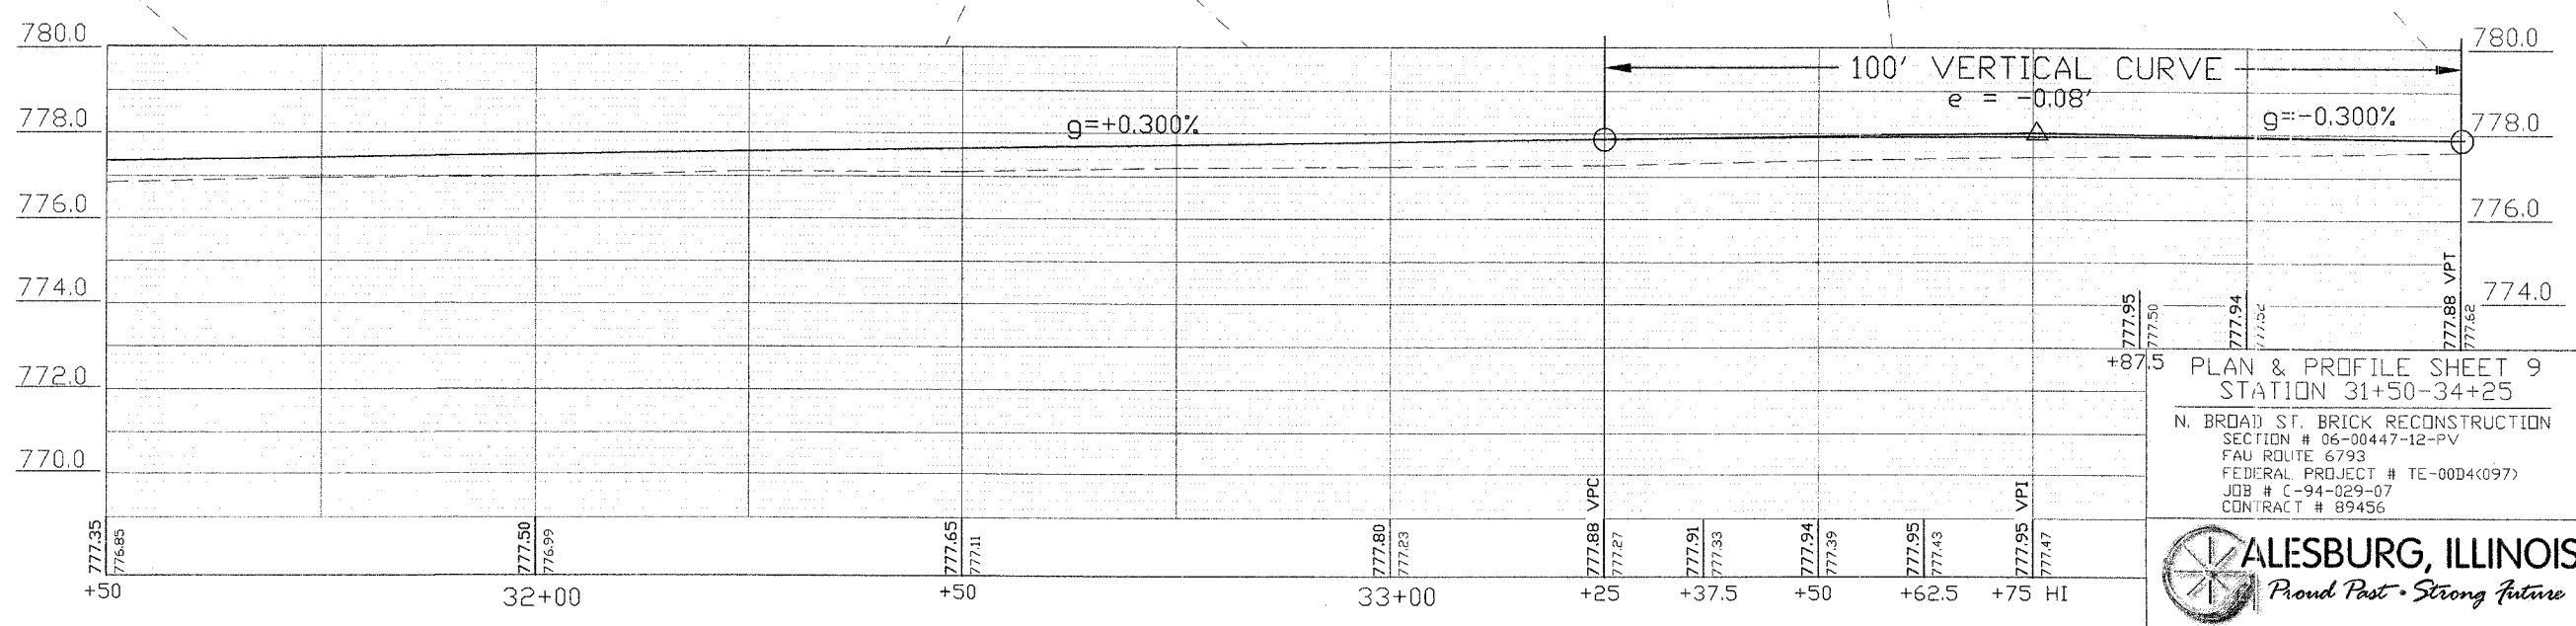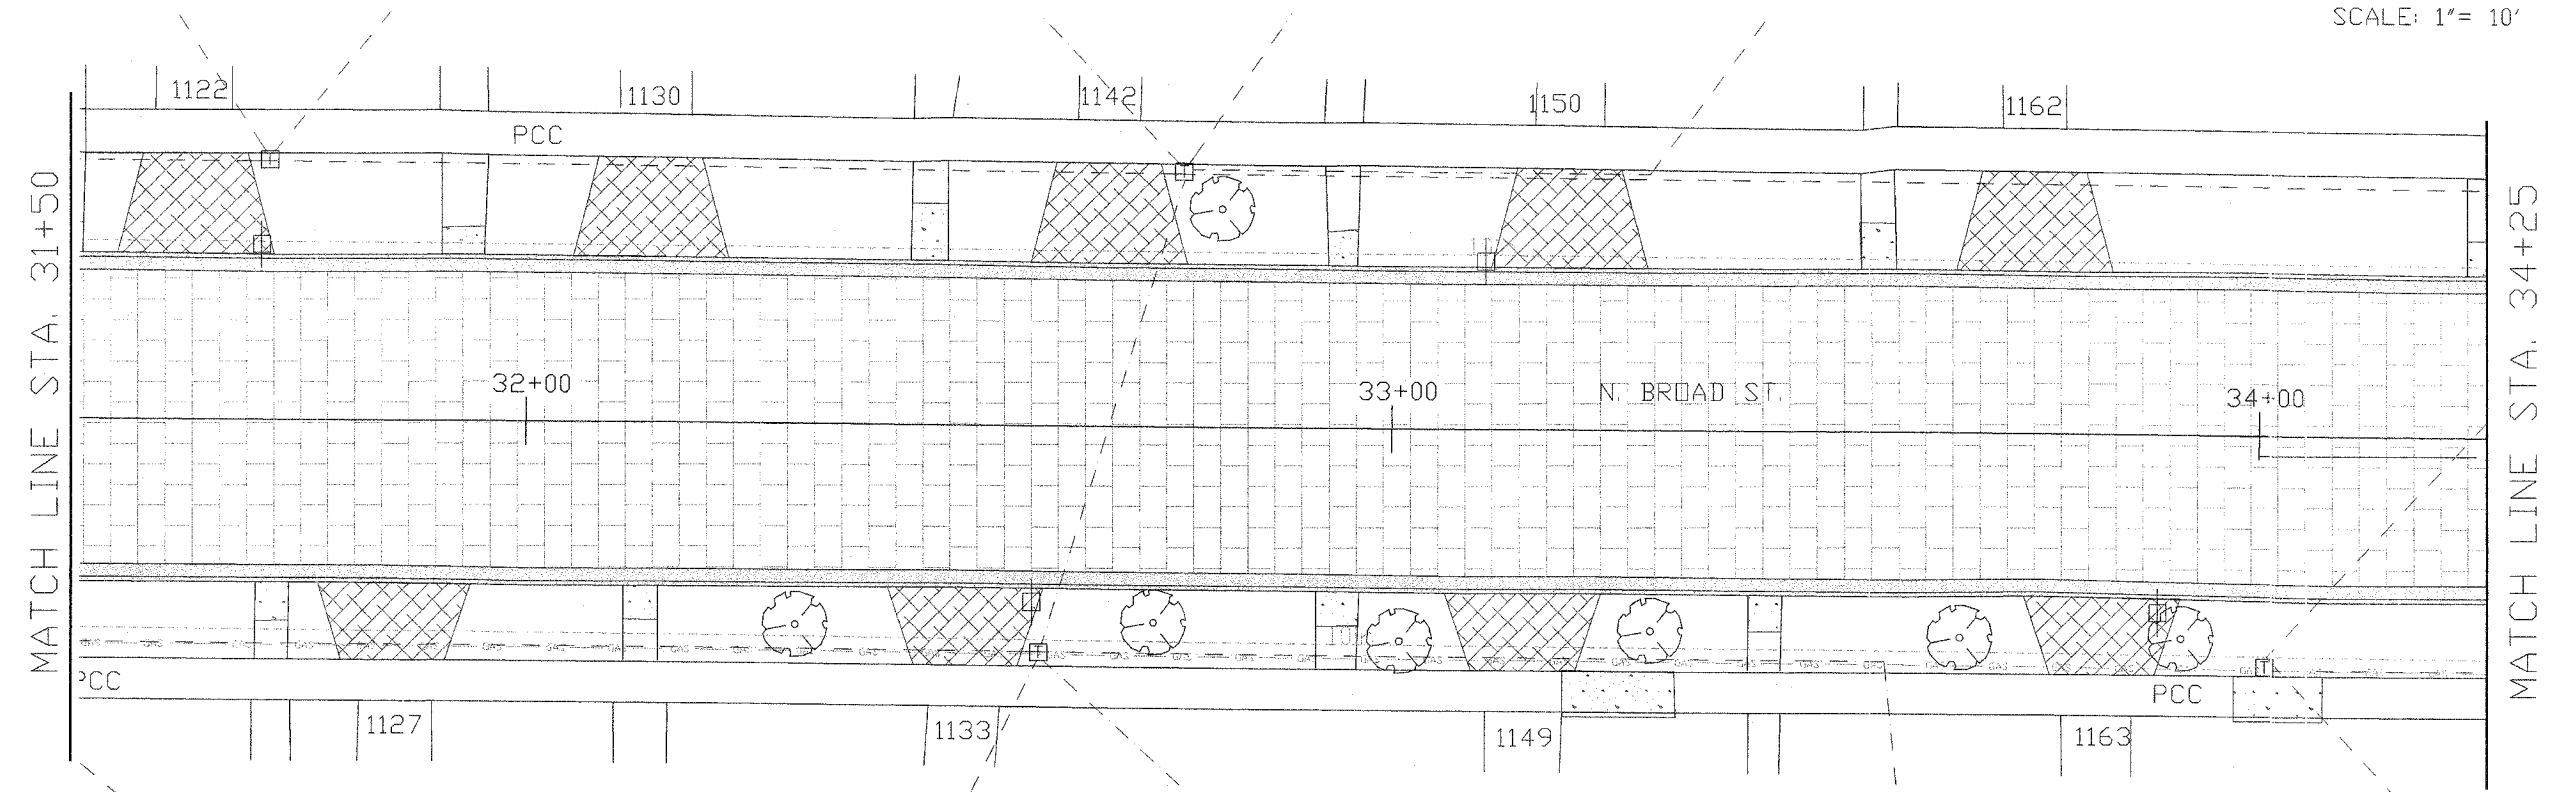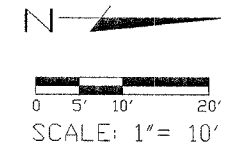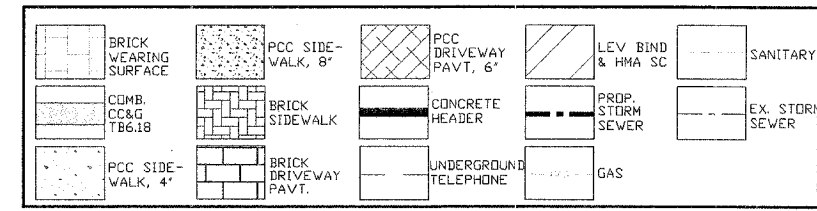

PLAN & PROFILE SHEET 9  
STATION 31+50-34+25  
N. BROAD ST. BRICK RECONSTRUCTION  
SECTION # 06-00447-12-PV  
FAU ROUTE 6793  
FEDERAL PROJECT # TE-00D4(097)  
JOB # C-94-029-07  
CONTRACT # 89456

