


SECTION #	TOTAL SHEETS	SHEET NO.
06-00447-12-PV	50	20

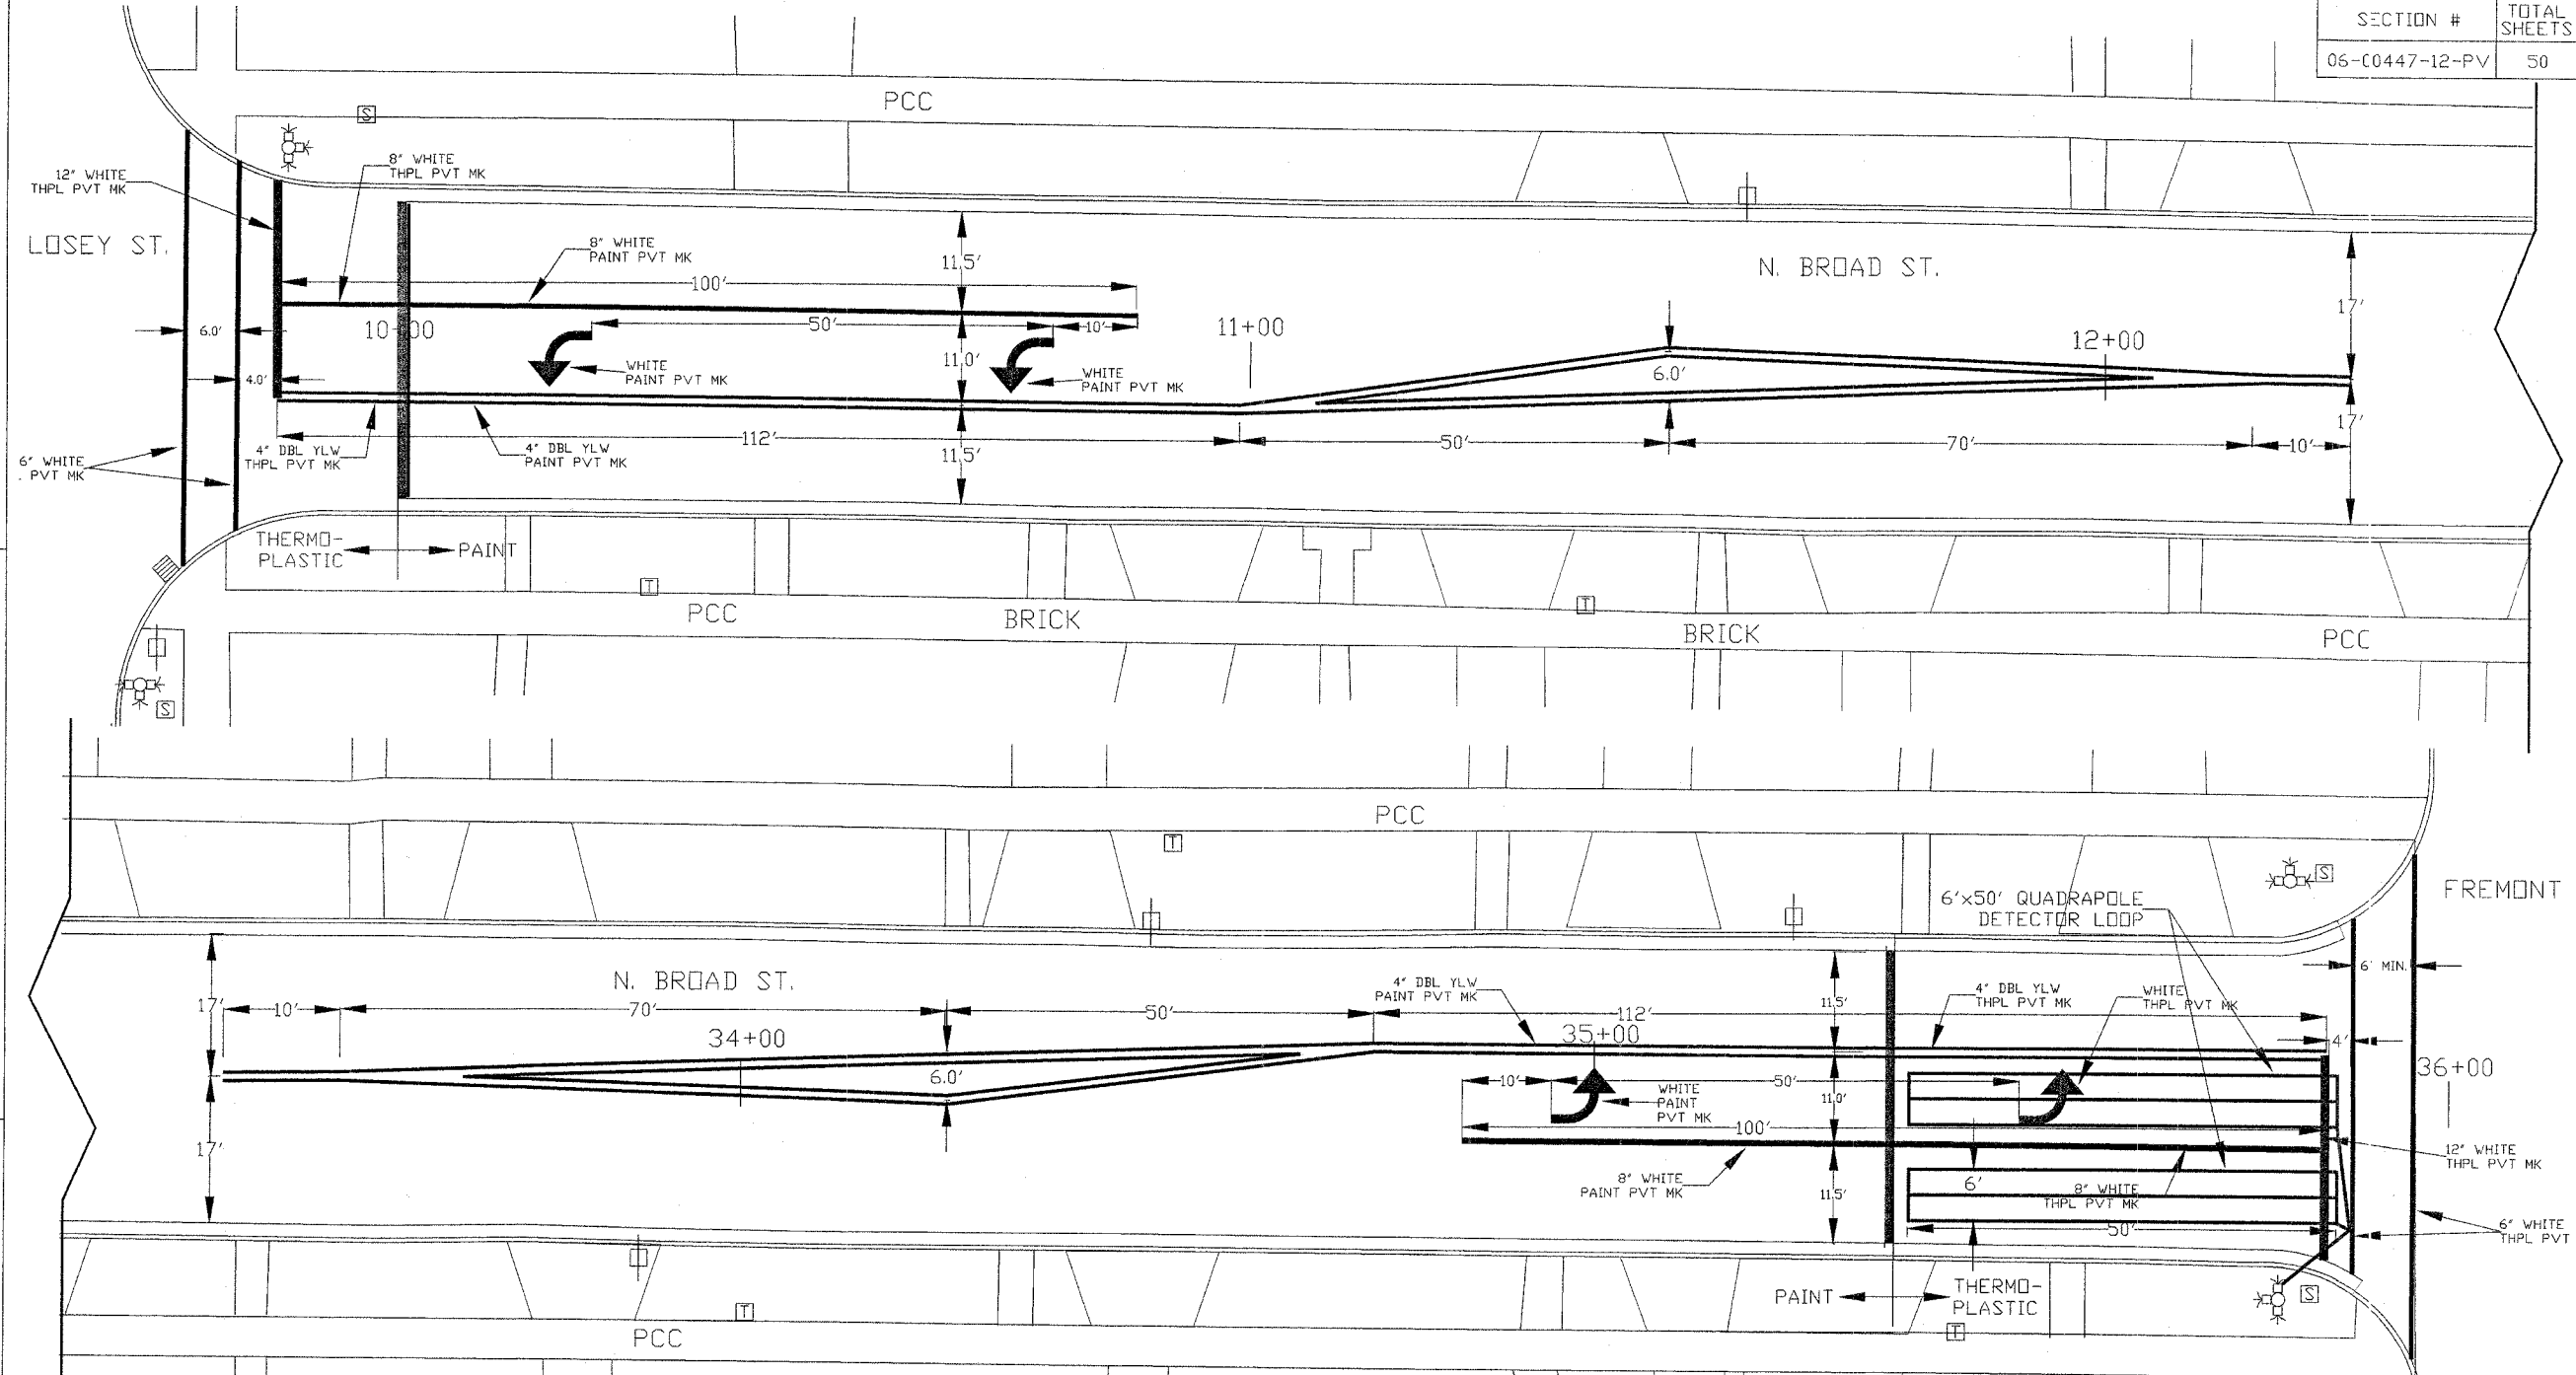

70300100
SHORT TERM PAVT MKING

STA. 9+86	24.9 FT
STA. 9+86 - 11+00	229.0 FT
STA. 34+71 - 35+85	228.0 FT
STA. 35+85	23.8 FT

70301000
WORK ZONE PAVT MK REM

STA. 9+86	8.3 SQ FT
STA. 9+86 - 11+00	76.0 SQ FT
STA. 34+71 - 35+85	76.0 SQ FT
STA. 35+85	7.9 SQ FT

78000100
THPL PVT MK LTR & SYM

STA. 35+50 CL	15.6 SQ FT
---------------	------------

78000200
THPL PVT MK LINE 4

STA. 9+86 - 10+00	28.0 FT
STA. 35+35 - 35+85	100.0 FT

78000400
THPL PVT MK LINE 6

STA. 9+75	51.0 FT
STA. 9+81	41.8 FT
STA. 35+89	36.4 FT
STA. 35+96	55.5 FT

78000500
THPL PVT MK LINE 8

STA. 9+86 - 10+00	14.0 FT
STA. 35+35 - 35+85	50.0 FT

78000600
THPL PVT MK LINE 12

STA. 9+86	24.5 FT
STA. 35+85	23.9 FT

78001100
PT PVT MK LTRS & SYMB

STA. 10+15 CL	15.6 SQ FT
STA. 10+73 CL	15.6 SQ FT
STA. 34+95 CL	15.6 SQ FT

78001110
PAINT PVT MK LINE 4


STA. 10+00 - 12+29	691.2 FT
STA. 33+40 - 35+85	606.6 FT

78001140
PAINT PVT MK LINE 8

STA. 10+00 - 10+87	87.0 FT
STA. 34+84 - 35+34	50.0 FT

88600100
DET LOOP T1

STA. 35+37 - 35+87 CL	174.0 FT
STA. 35+37 - 35+87 RT	174.0 FT

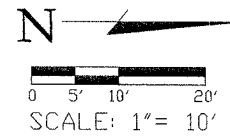

STRIPING DETAILS

N. BROAD ST BRICK RECONSTRUCTION
SECTION # 06-00447-12-PV
FAU ROUTE 6793
FEDERAL PROJECT # TE-00D4(097)
JOB # C-94-029-07
CONTRACT # 89456