


SECTION #	TOTAL SHEETS	SHEET NO.
06-00447-12-PV	50	23

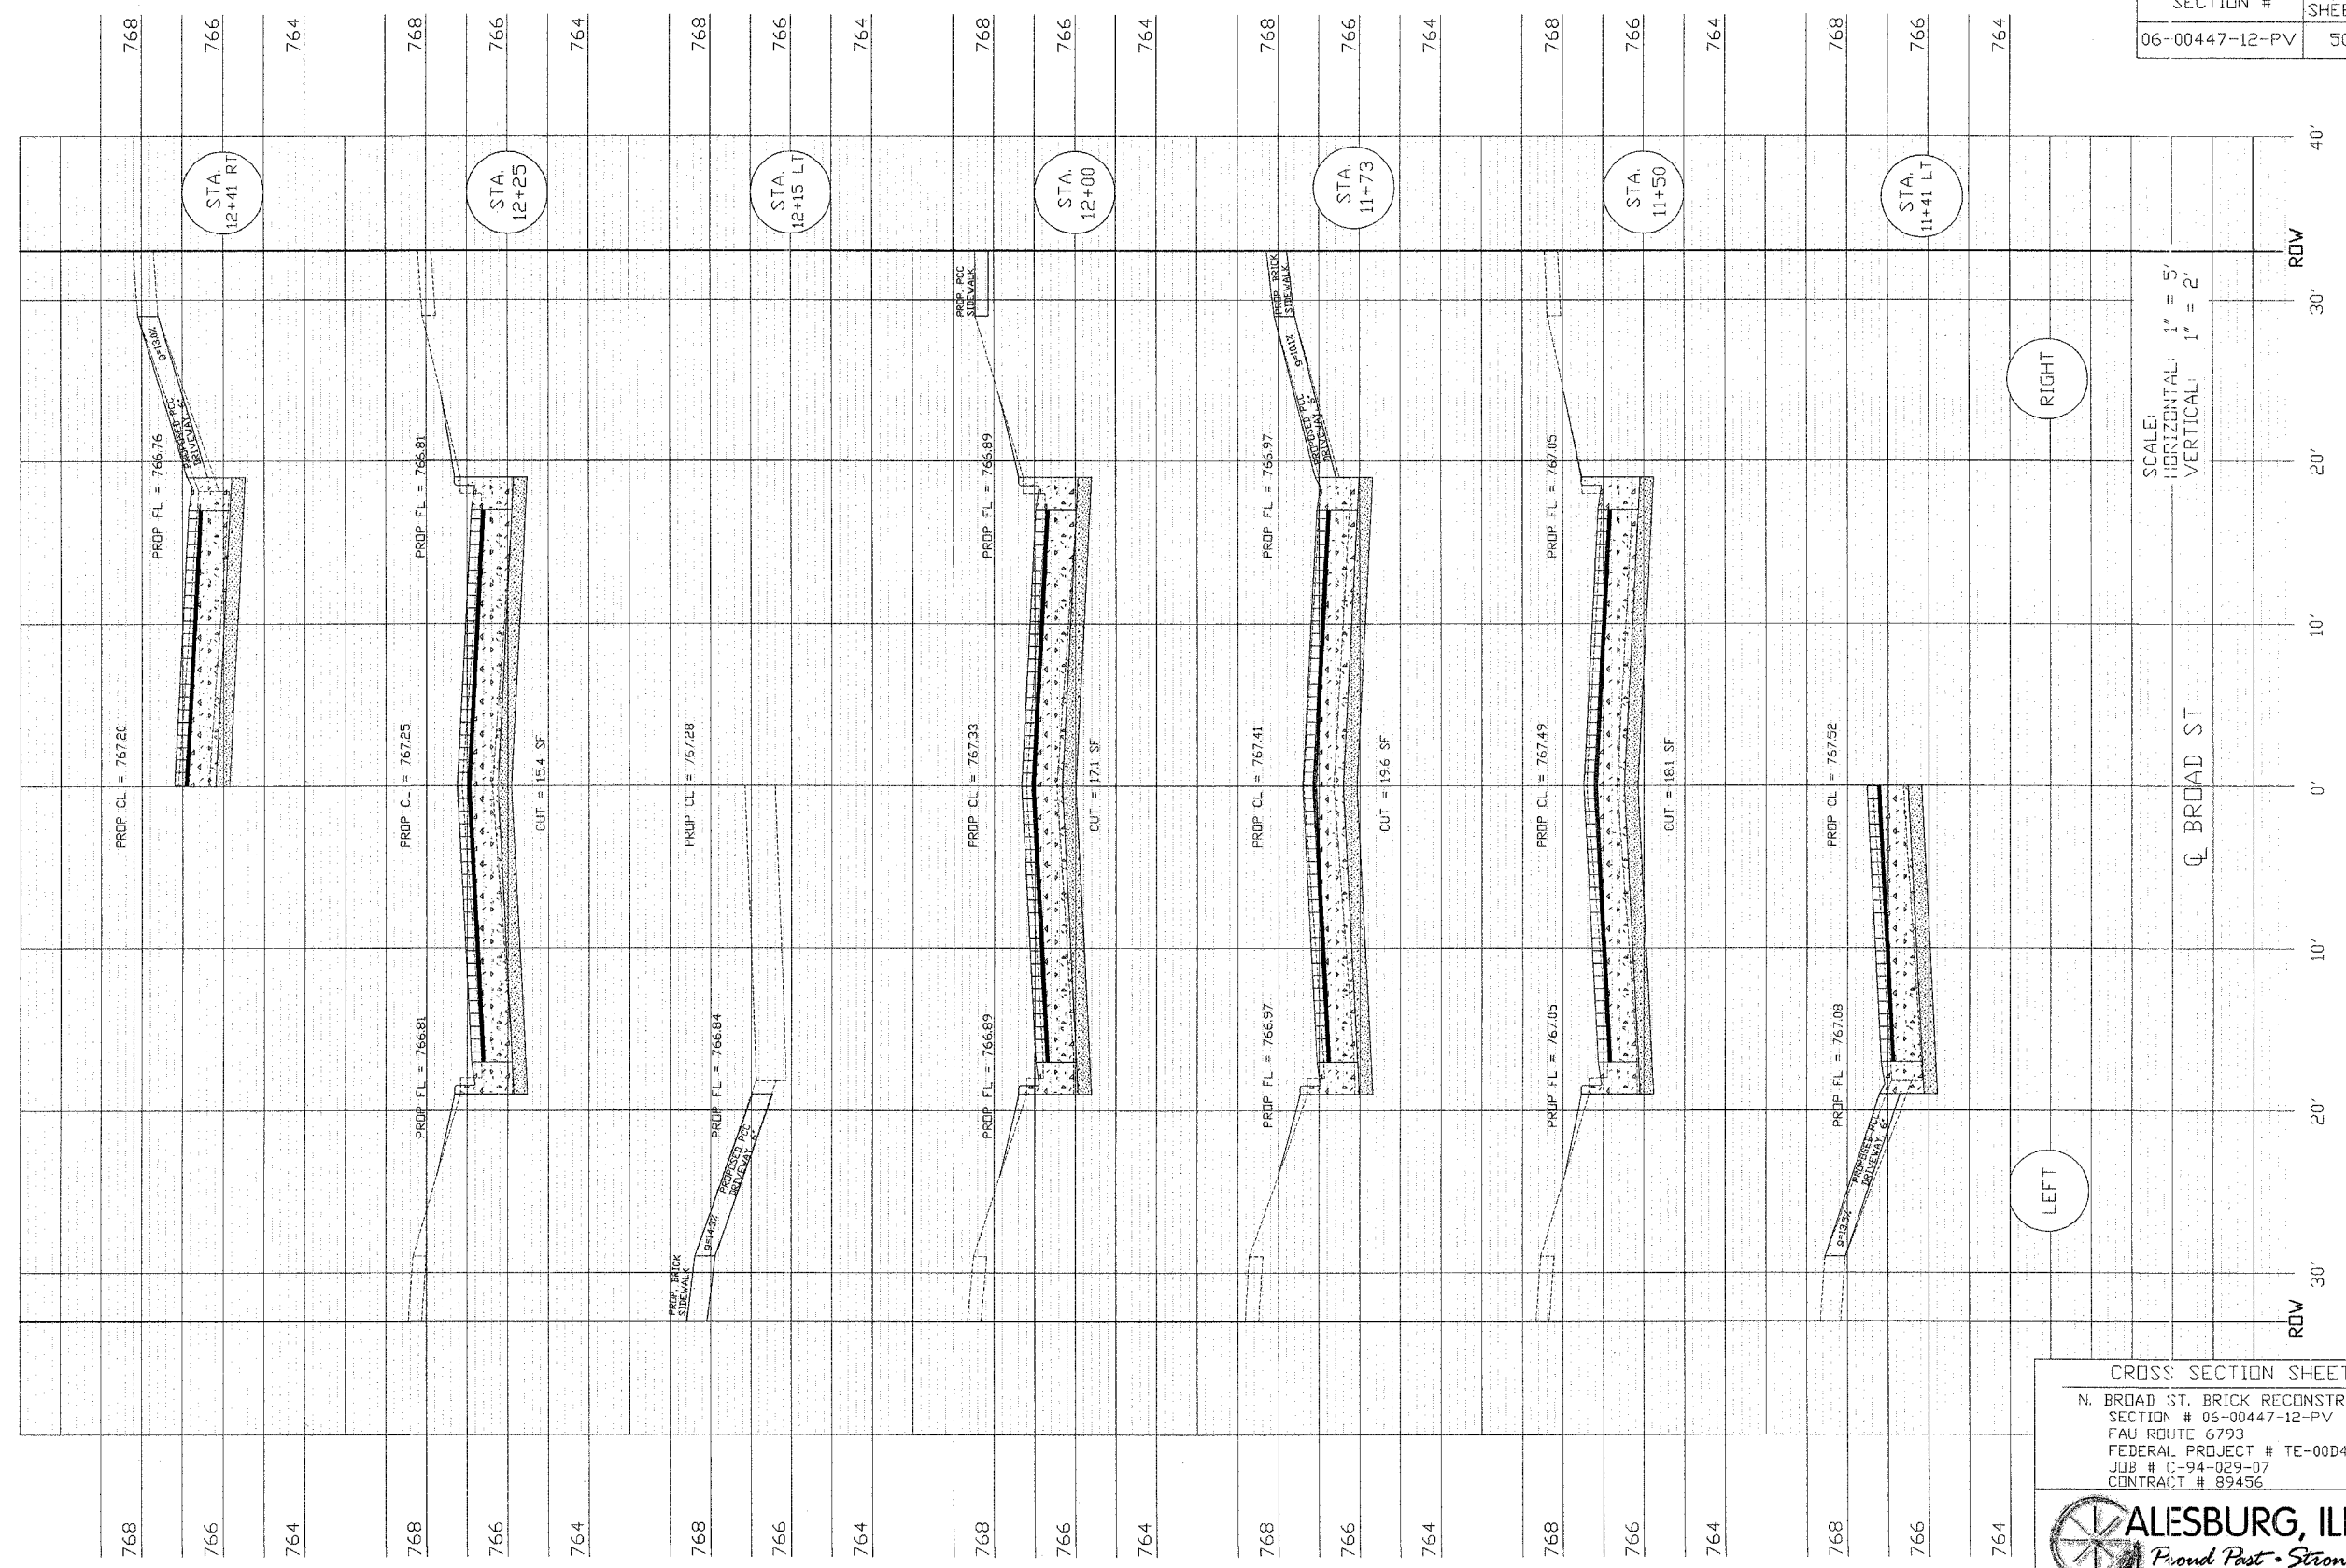


SCALE:
 HORIZONTAL: 1" = 5'
 VERTICAL: 1" = 2'

CL BROAD ST

RIGHT

LEFT

CROSS SECTION SHEET 2
 N. BROAD ST. BRICK RECONSTRUCTION
 SECTION # 06-00447-12-PV
 FAU ROUTE 6793
 FEDERAL PROJECT # TE-00D4(097)
 JOB # C-94-029-07
 CONTRACT # 89456



ALESBURG, ILLINOIS
Proud Past • Strong Future