


SECTION #	TOTAL SHEETS	SHEET NO.
06-00447-12-PV	50	30

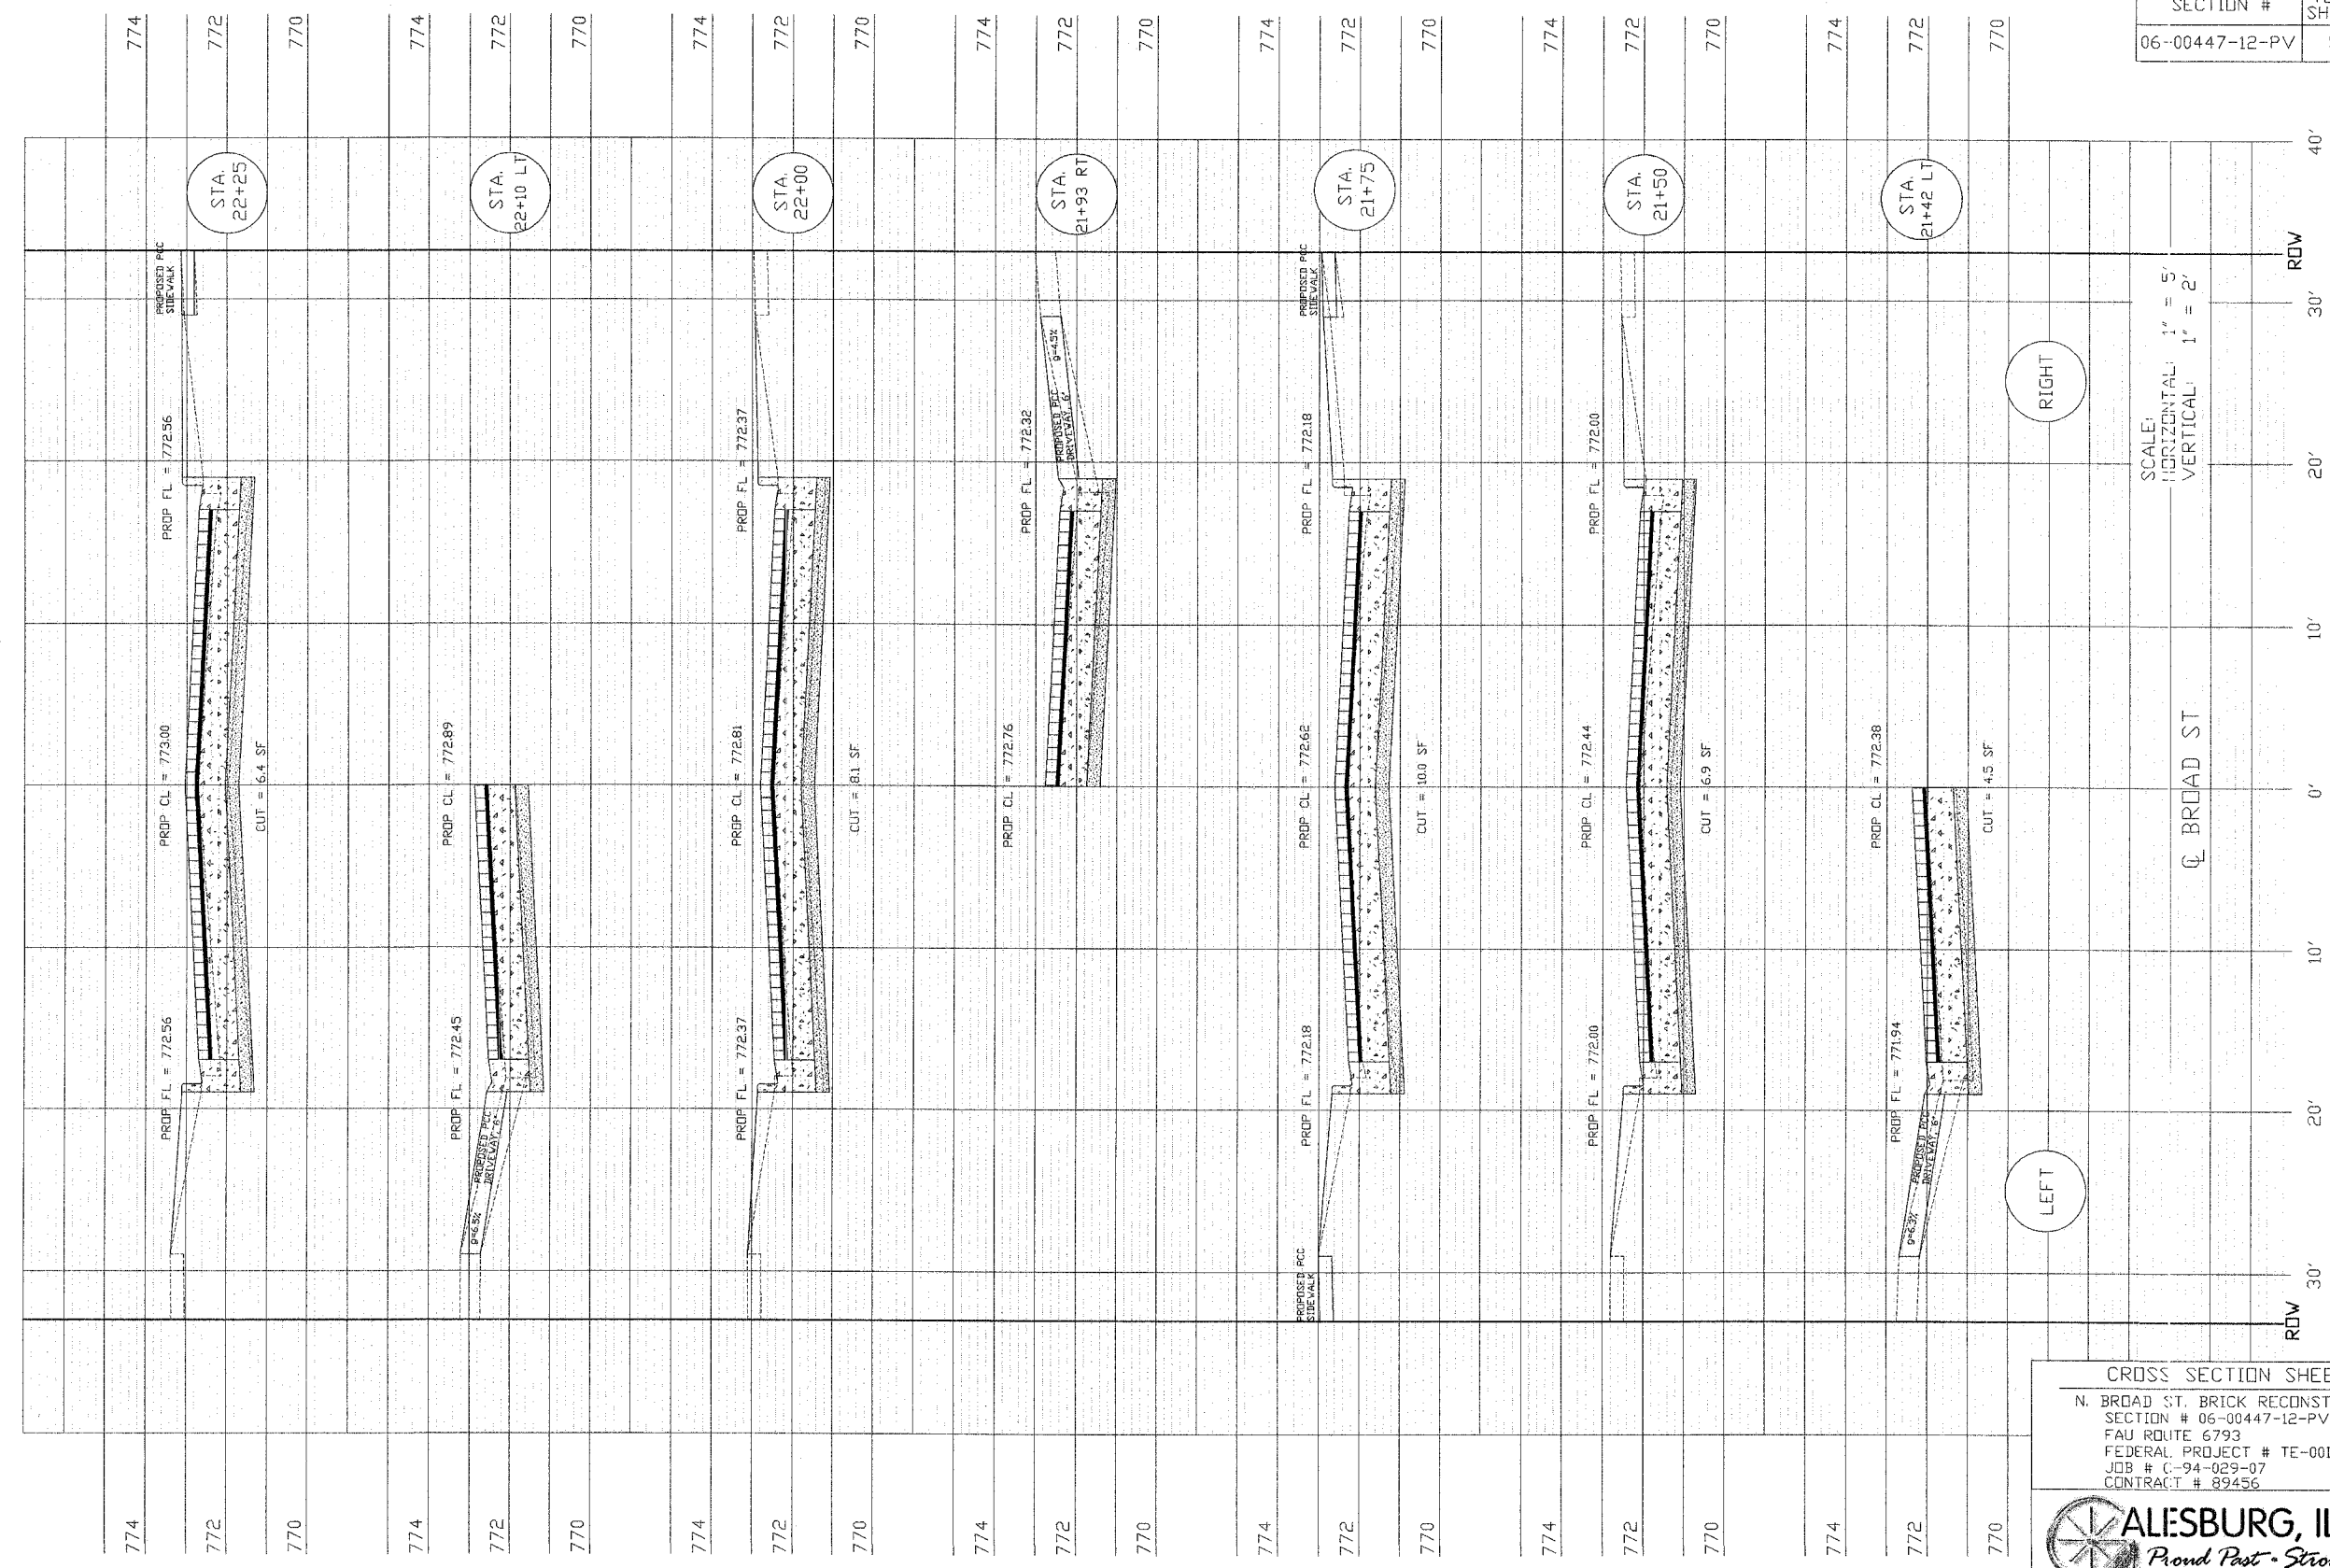

RIGHT

LEFT

SCALE:
HORIZONTAL 1" = 5'
VERTICAL 1" = 2'

CL BROAD ST

CROSS SECTION SHEET 9
N. BROAD ST. BRICK RECONSTRUCTION
SECTION # 06-00447-12-PV
FAU ROUTE 6793
FEDERAL PROJECT # TE-00D4(097)
JOB # C-94-029-07
CONTRACT # 89456

