


SECTION #	TOTAL SHEETS	SHEET NO.
06-00447-12-PV	50	36

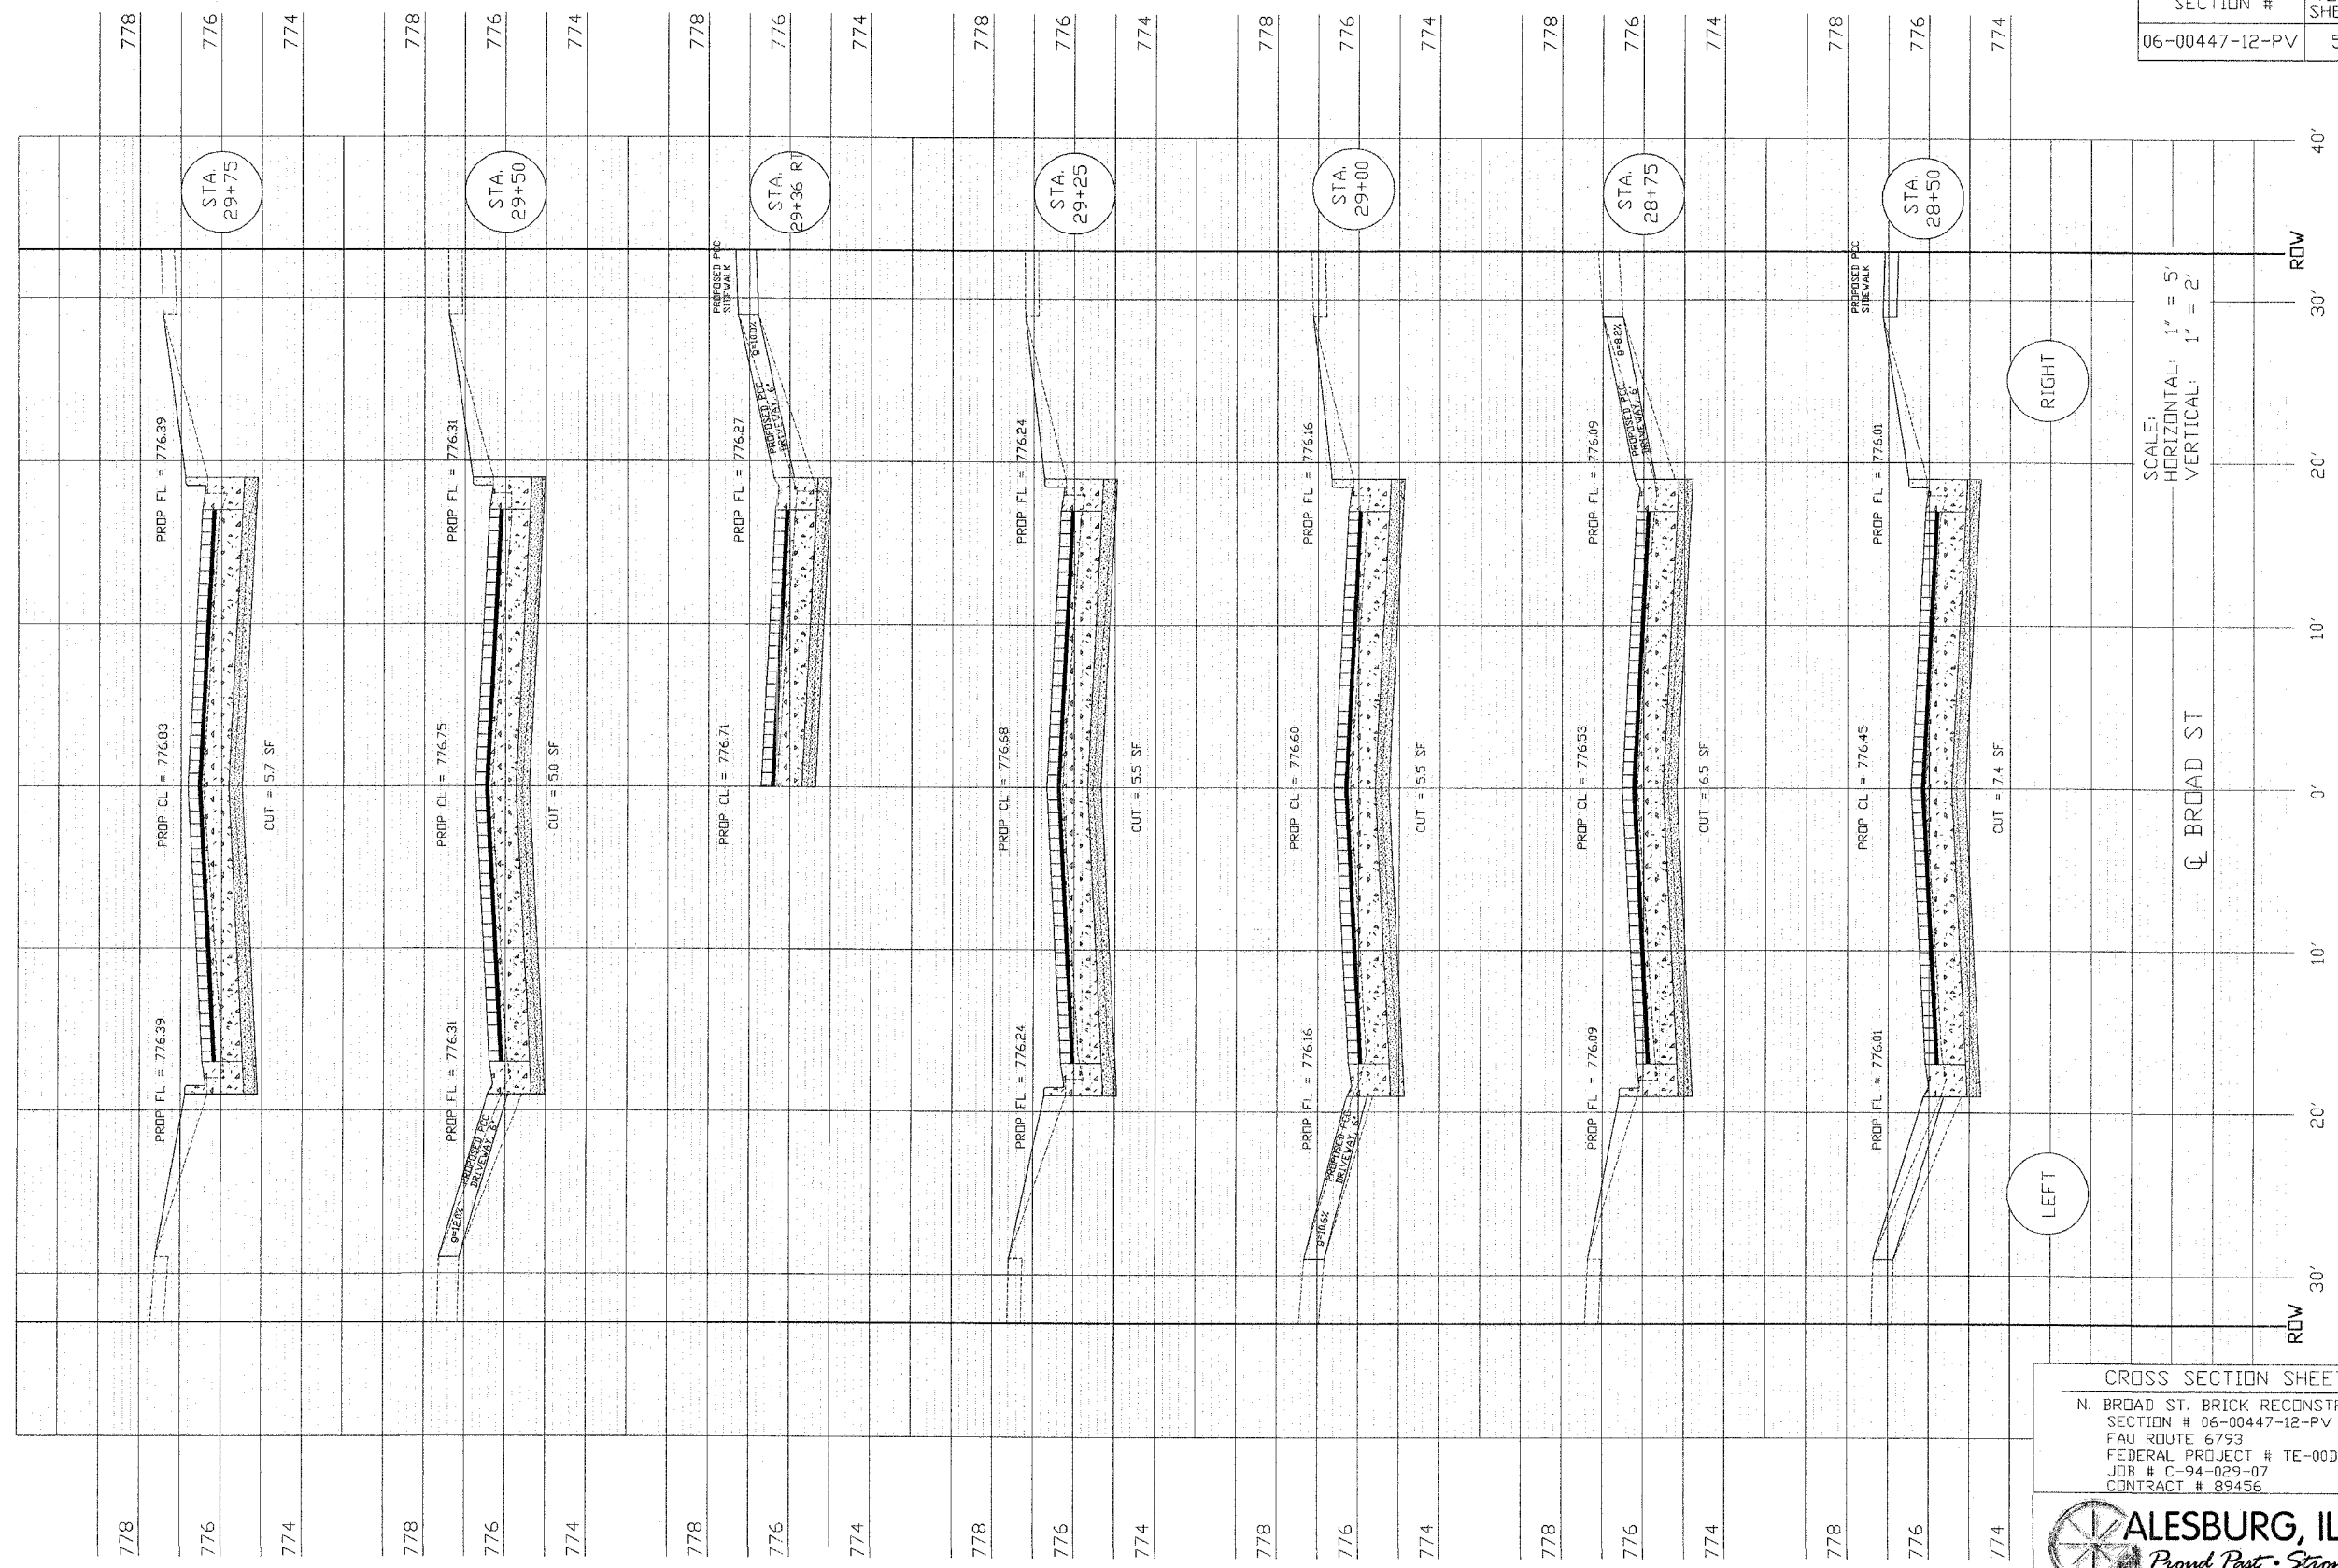

SCALE:  
 HORIZONTAL: 1" = 5'  
 VERTICAL: 1" = 2'

RIGHT

LEFT

CROSS SECTION SHEET 15  
 N. BROAD ST. BRICK RECONSTRUCTION  
 SECTION # 06-00447-12-PV  
 FAU ROUTE 6793  
 FEDERAL PROJECT # TE-00D4(097)  
 JOB # C-94-029-07  
 CONTRACT # 89456

