


SECTION #	TOTAL SHEETS	SHEET NO.
06-00447-12-PV	50	39

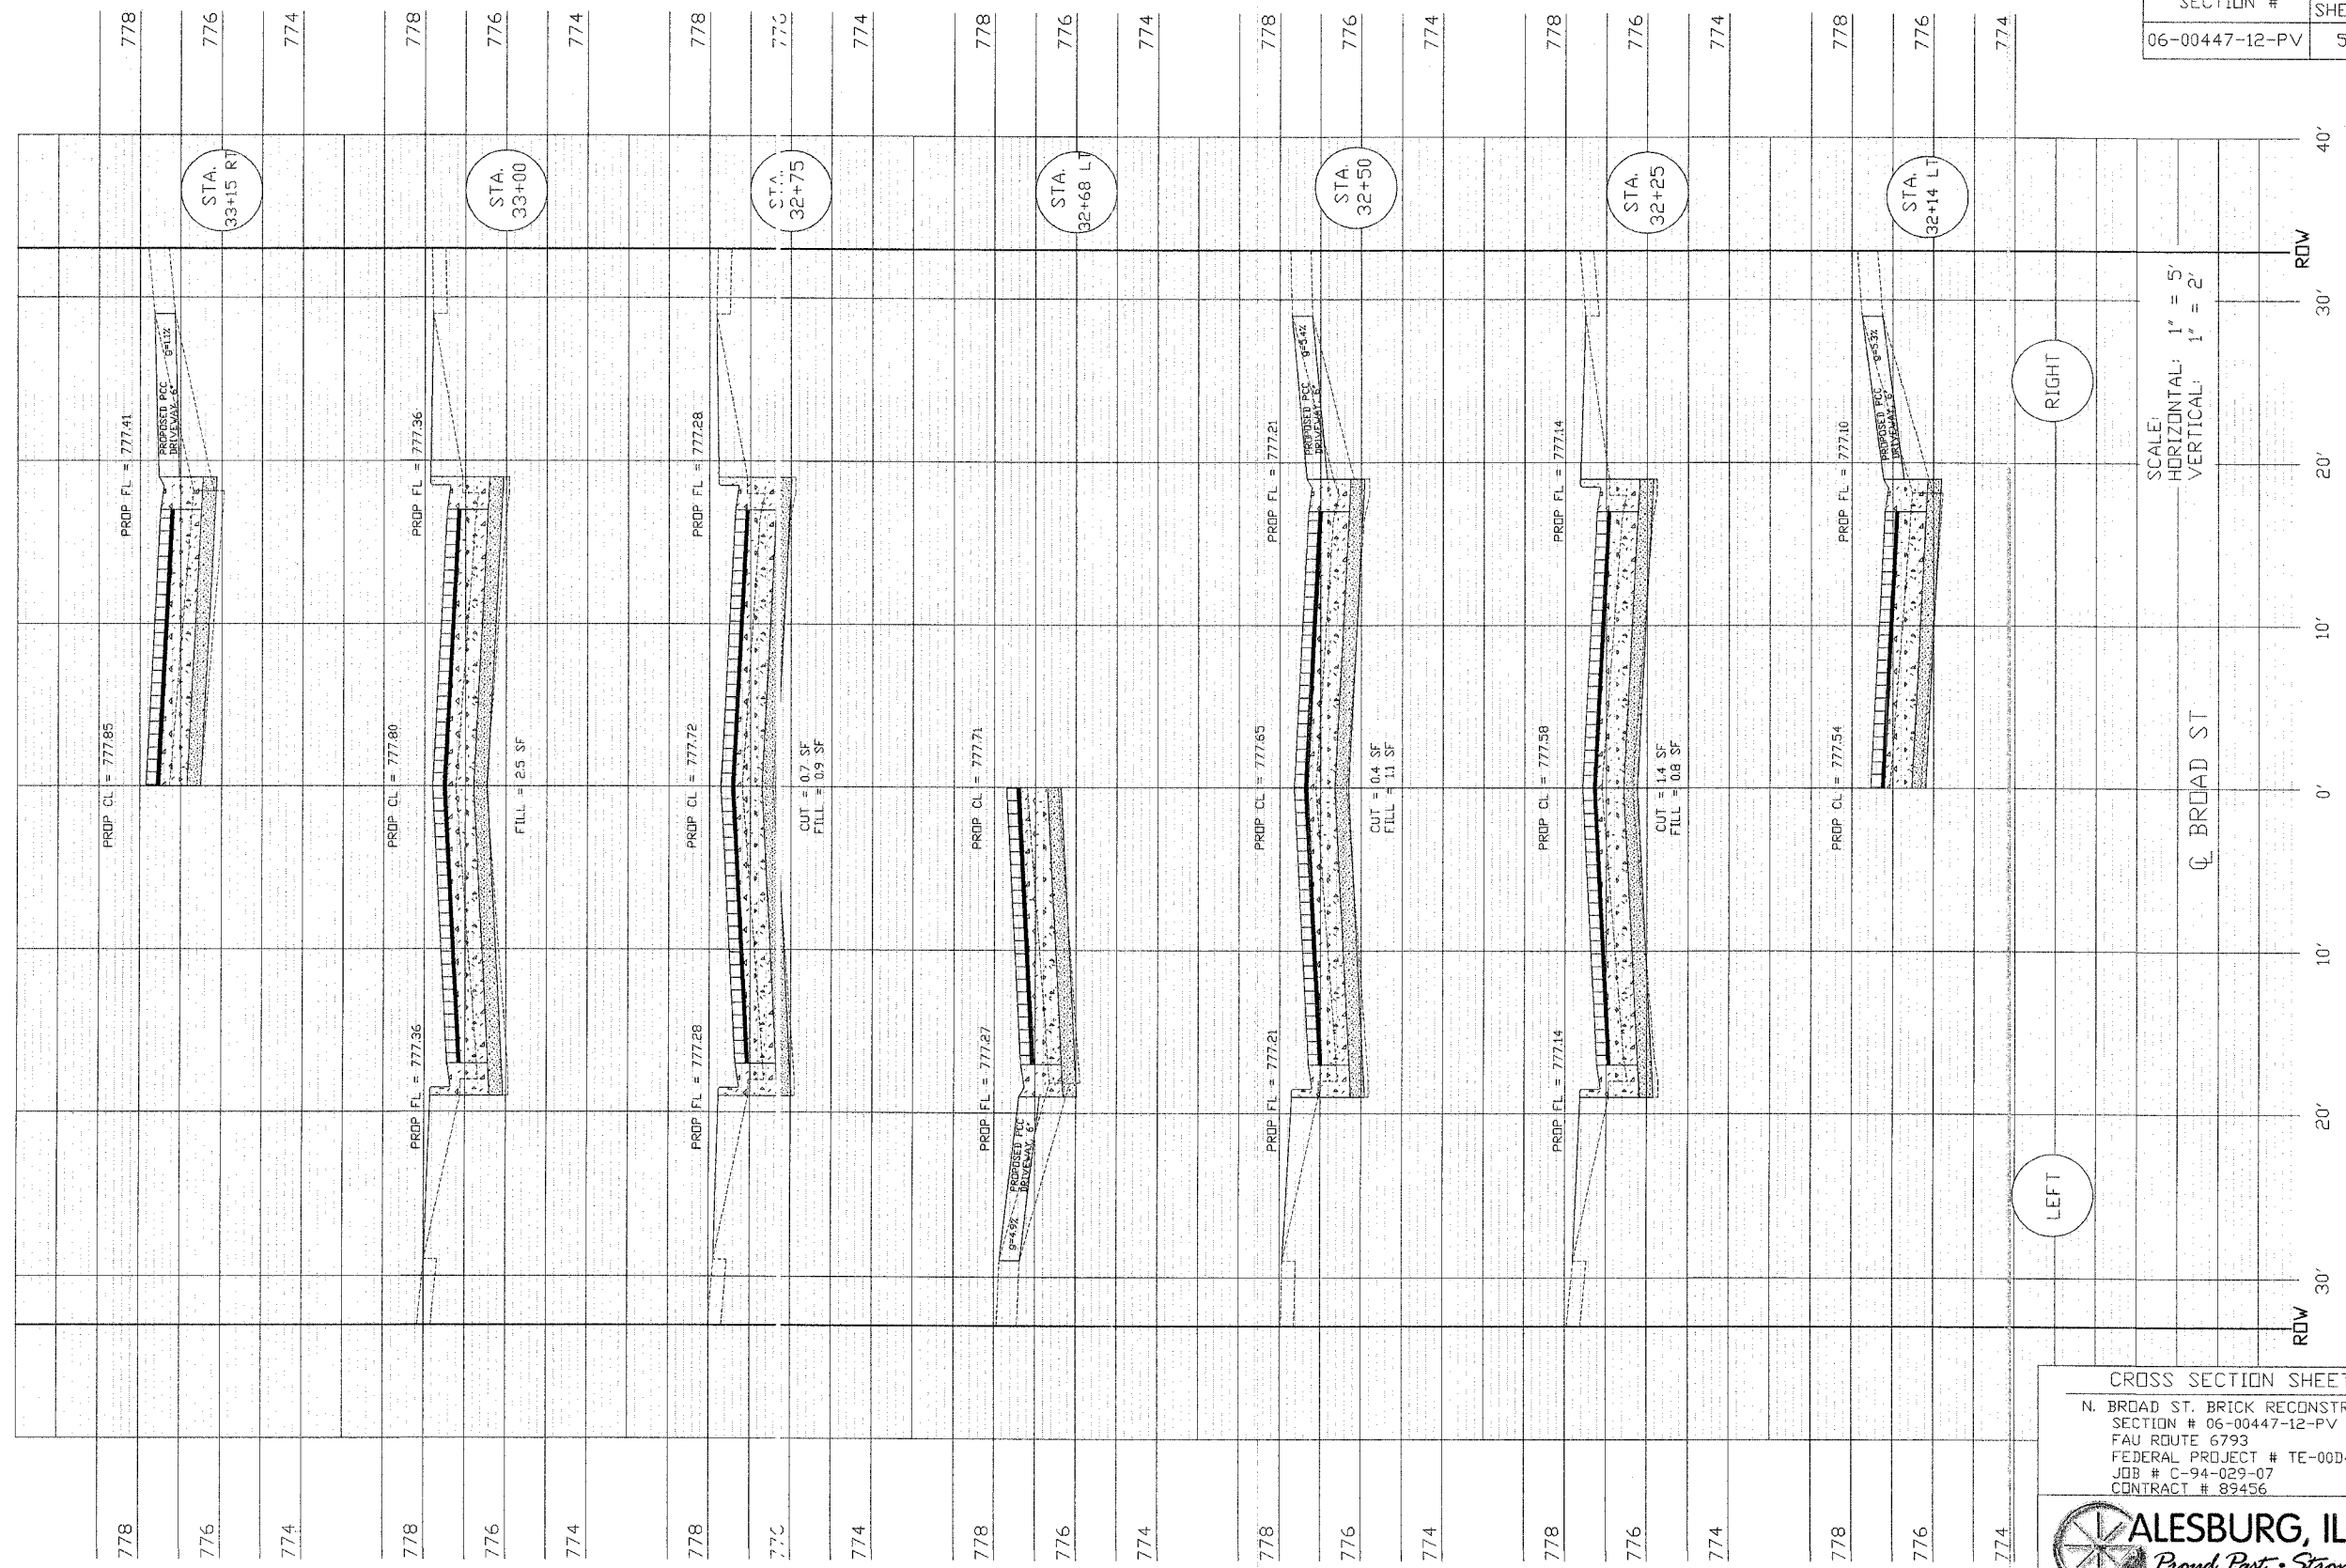

SCALE:  
HORIZONTAL: 1" = 5'  
VERTICAL: 1" = 2'

CROSS SECTION SHEET 18  
N. BROAD ST. BRICK RECONSTRUCTION  
SECTION # 06-00447-12-PV  
FAU ROUTE 6793  
FEDERAL PROJECT # TE-00D4(097)  
JOB # C-94-029-07  
CONTRACT # 89456

