


SECTION #	TOTAL SHEETS	SHEET NO.
06-00447-12-PV	50	40

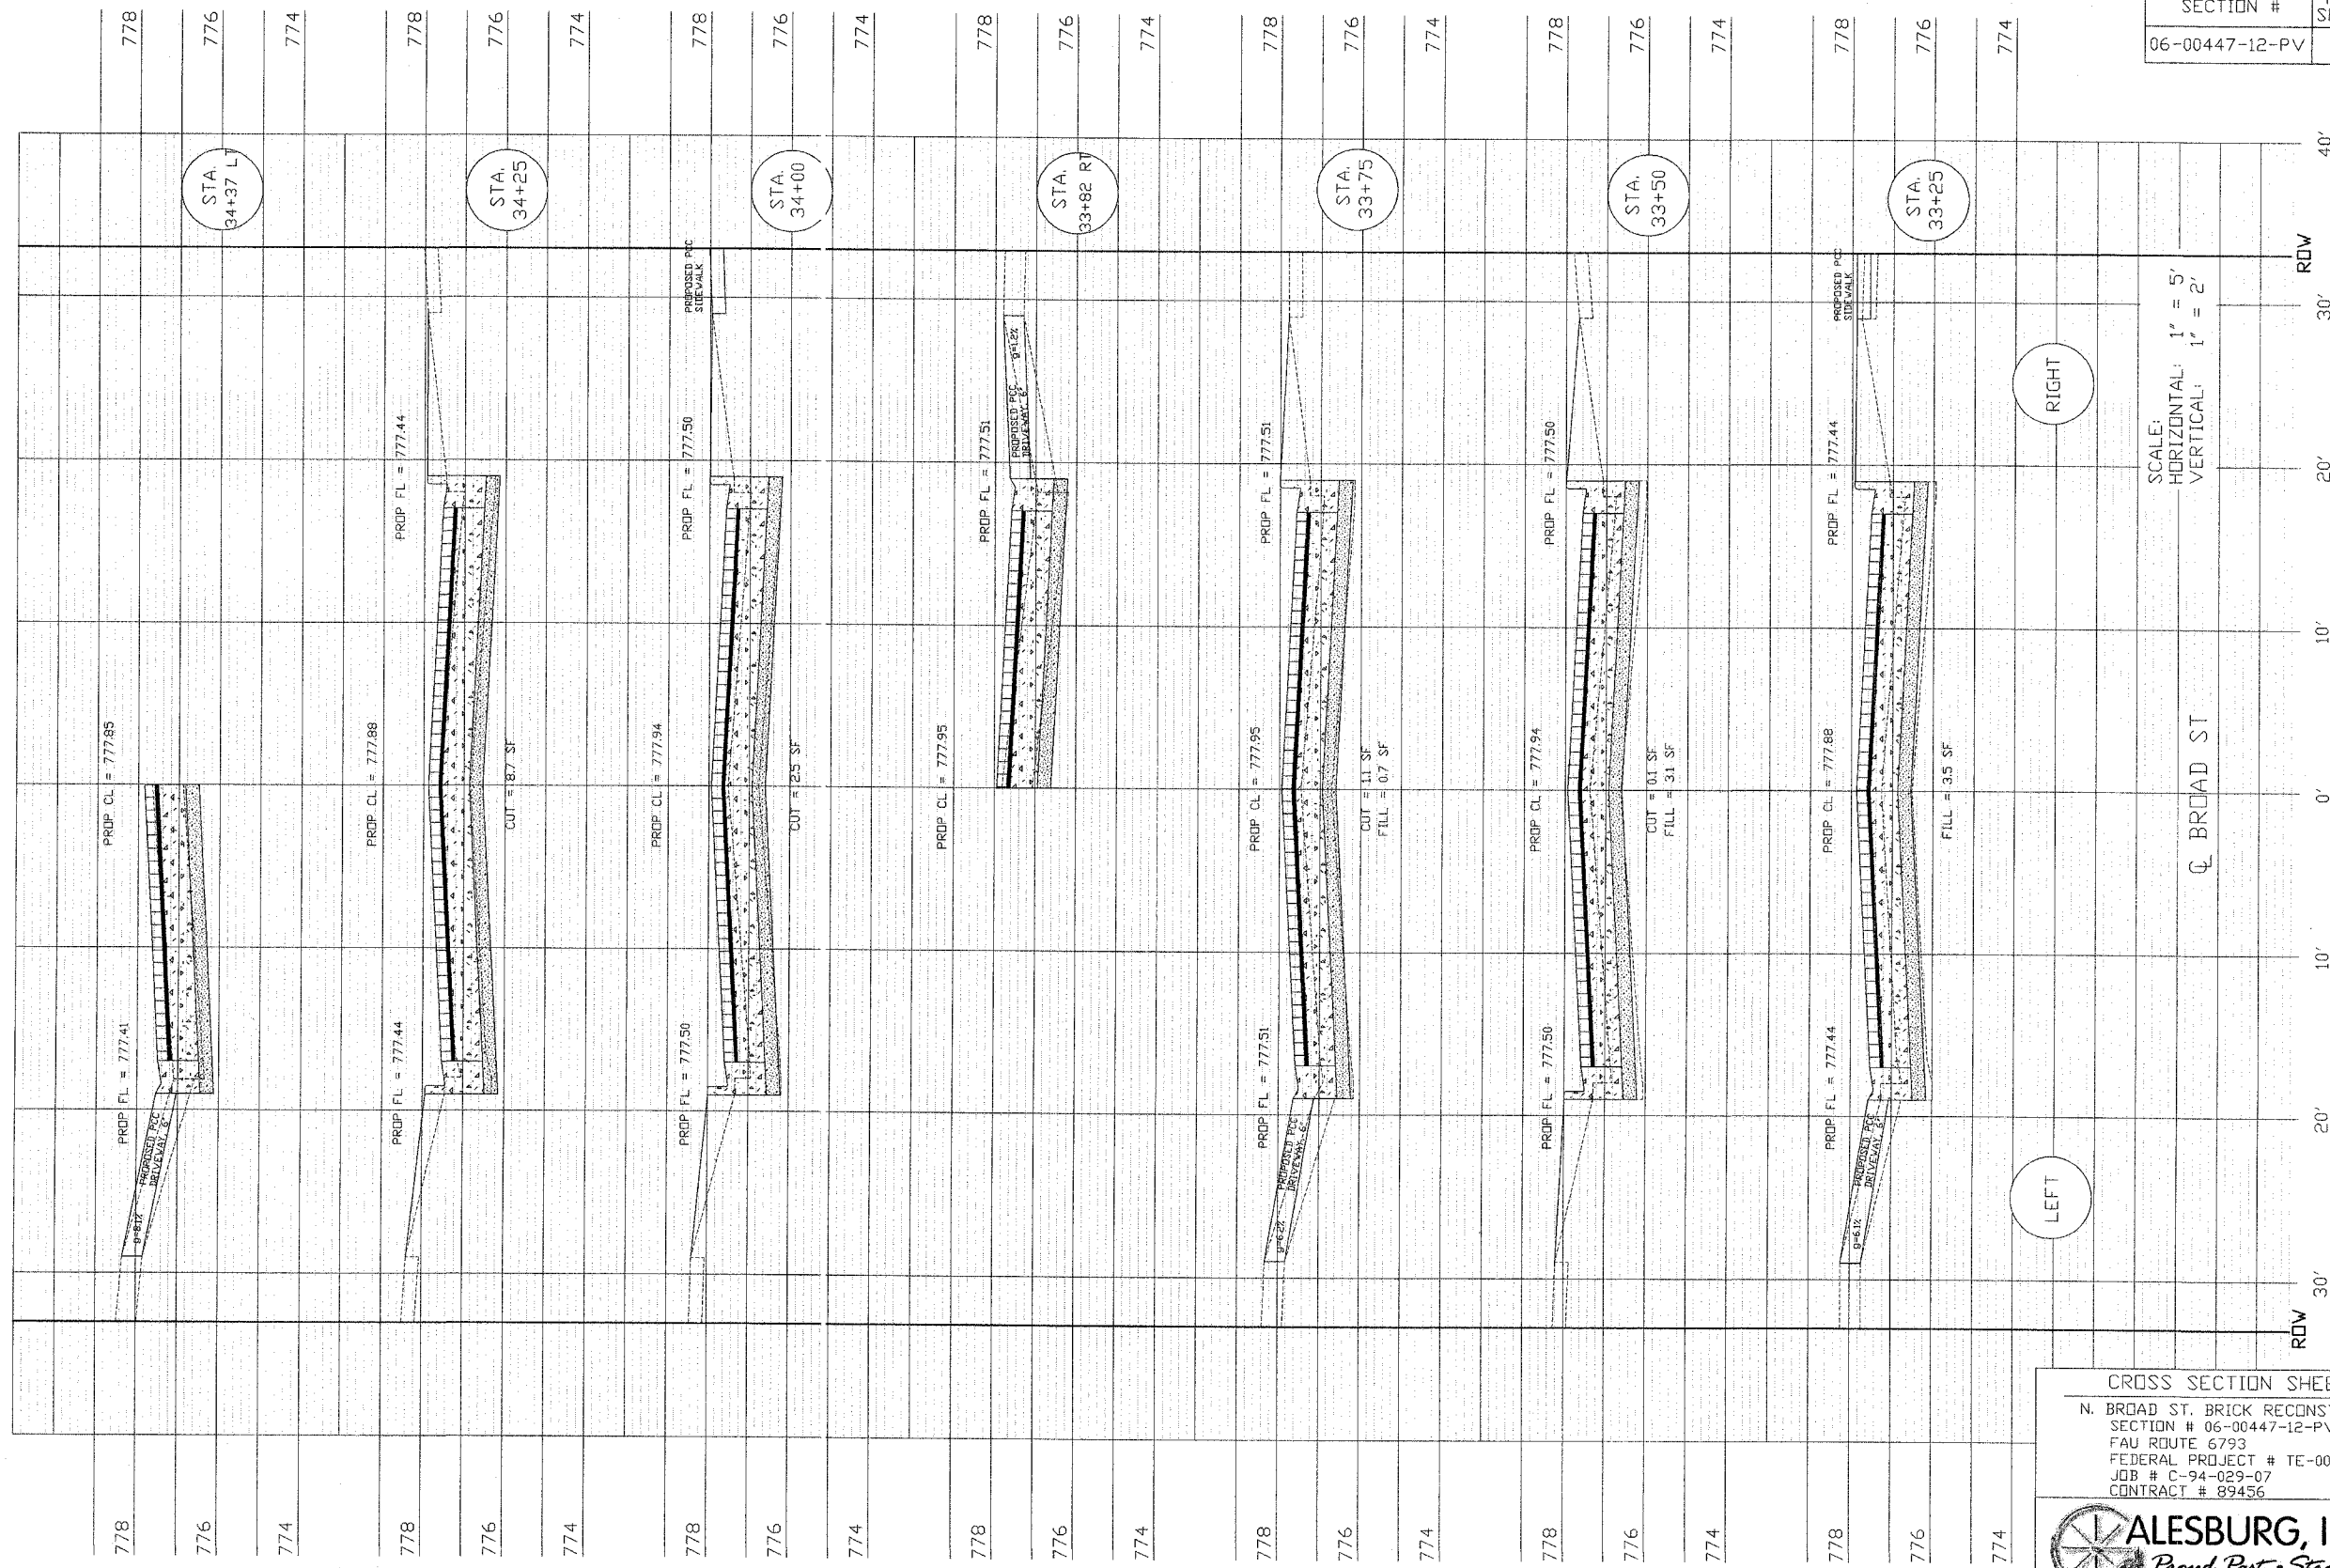

CROSS SECTION SHEET 19  
 N. BROAD ST. BRICK RECONSTRUCTION  
 SECTION # 06-00447-12-PV  
 FAU ROUTE 6793  
 FEDERAL PROJECT # TE-00D4(097)  
 JOB # C-94-029-07  
 CONTRACT # 89456



778  
776  
774  
778  
776  
774  
778  
776  
774  
778  
776  
774  
778  
776  
774  
778  
776  
774  
778  
776  
774  
778  
776  
774

STA. 34+37 LT

STA. 34+25

STA. 34+00

STA. 33+82 RT

STA. 33+75

STA. 33+50

STA. 33+25

RIGHT

LEFT

SCALE:  
HORIZONTAL: 1" = 5'  
VERTICAL: 1" = 2'

CL BROAD ST

ROW 40'  
ROW 30'  
ROW 20'  
ROW 10'  
ROW 0'  
ROW 10'  
ROW 20'  
ROW 30'  
ROW 40'