

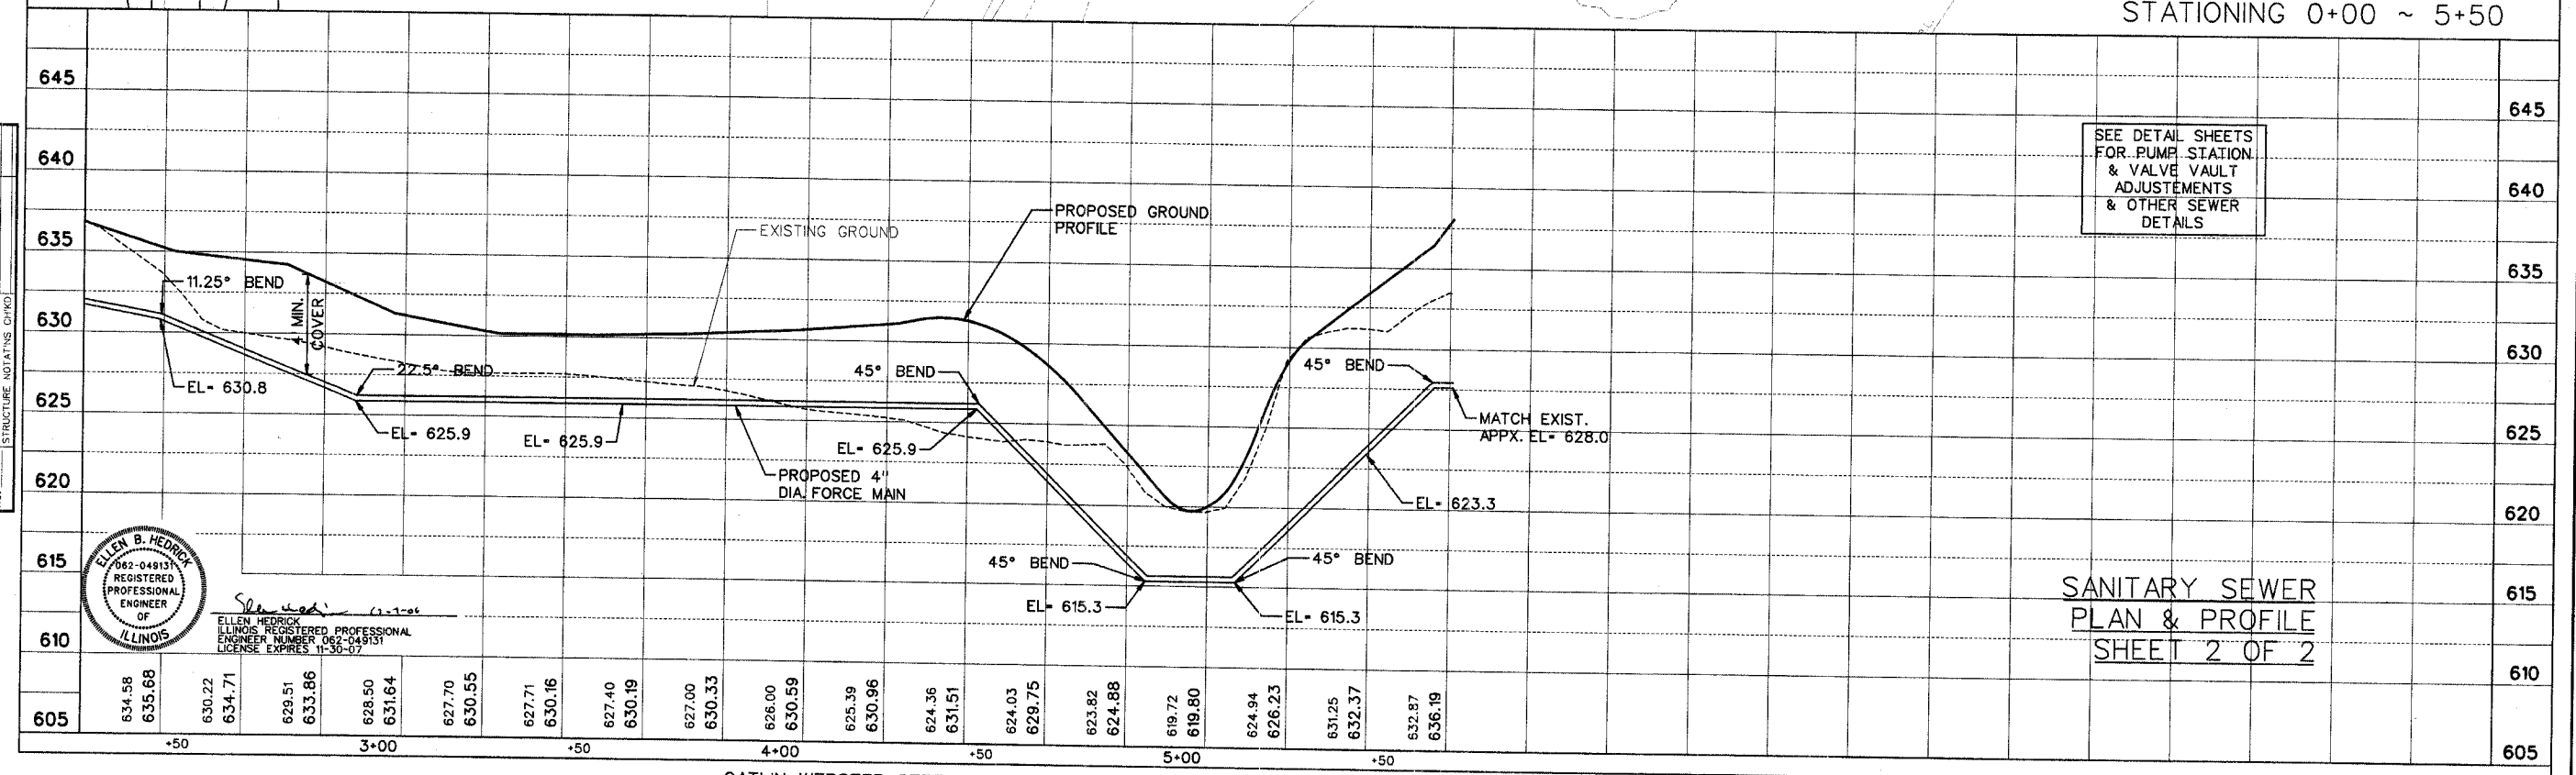
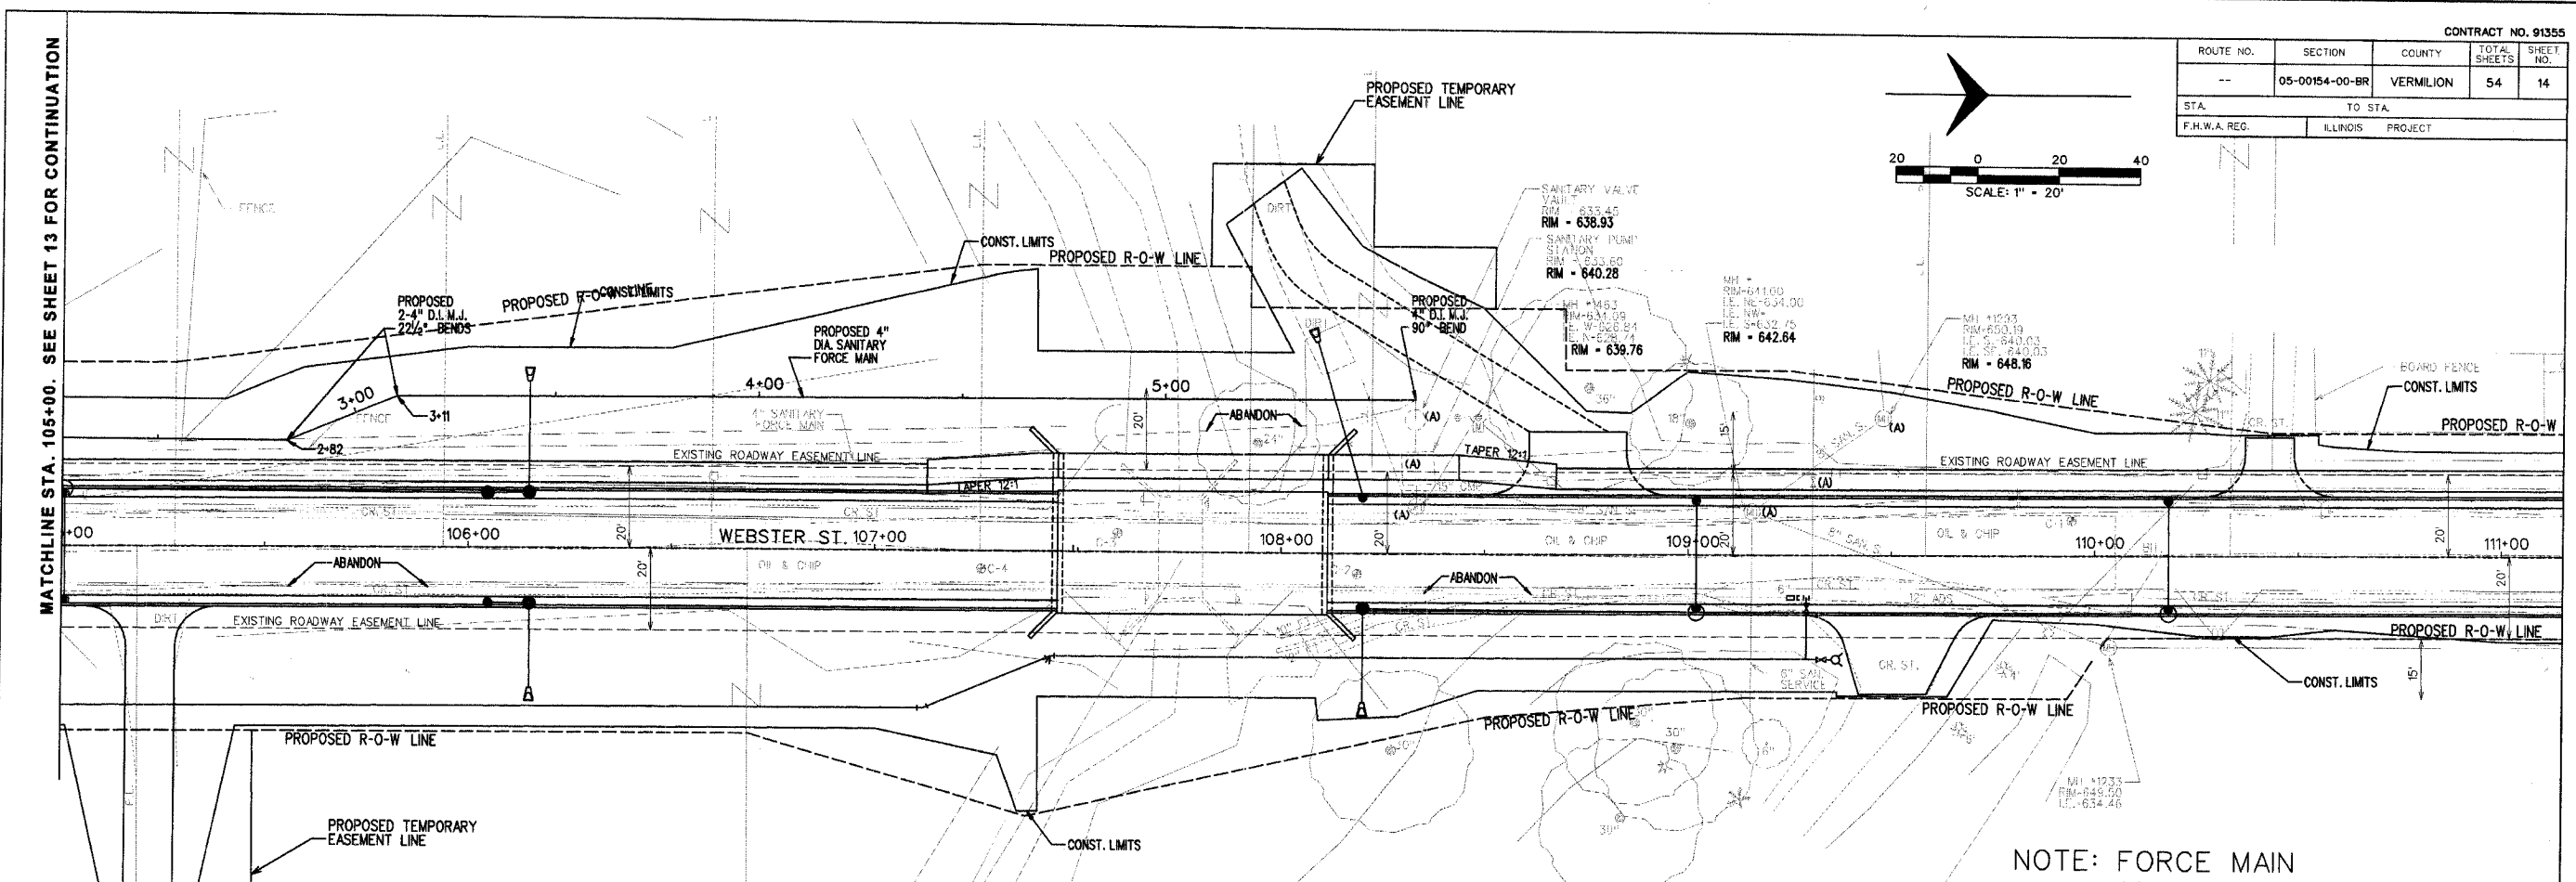


ROUTE NO.	SECTION	COUNTY	TOTAL SHEETS	SHEET NO.
--	05-00154-00-BR	VERMILION	54	14
STA. TO STA.		ILLINOIS PROJECT		

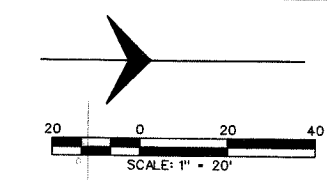

SEE DETAIL SHEETS FOR PUMP STATION & VALVE VAULT ADJUSTMENTS & OTHER SEWER DETAILS

SANITARY SEWER PLAN & PROFILE SHEET 2 OF 2

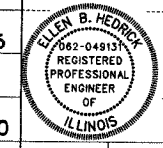

ELLEN B. HEDRICK  
ILLINOIS REGISTERED PROFESSIONAL ENGINEER NUMBER 062-049131  
LICENSE EXPIRES 11-30-07

V:\plan sheets\FM PLN 2.dgn 12/5/2006 2:42:54 PM