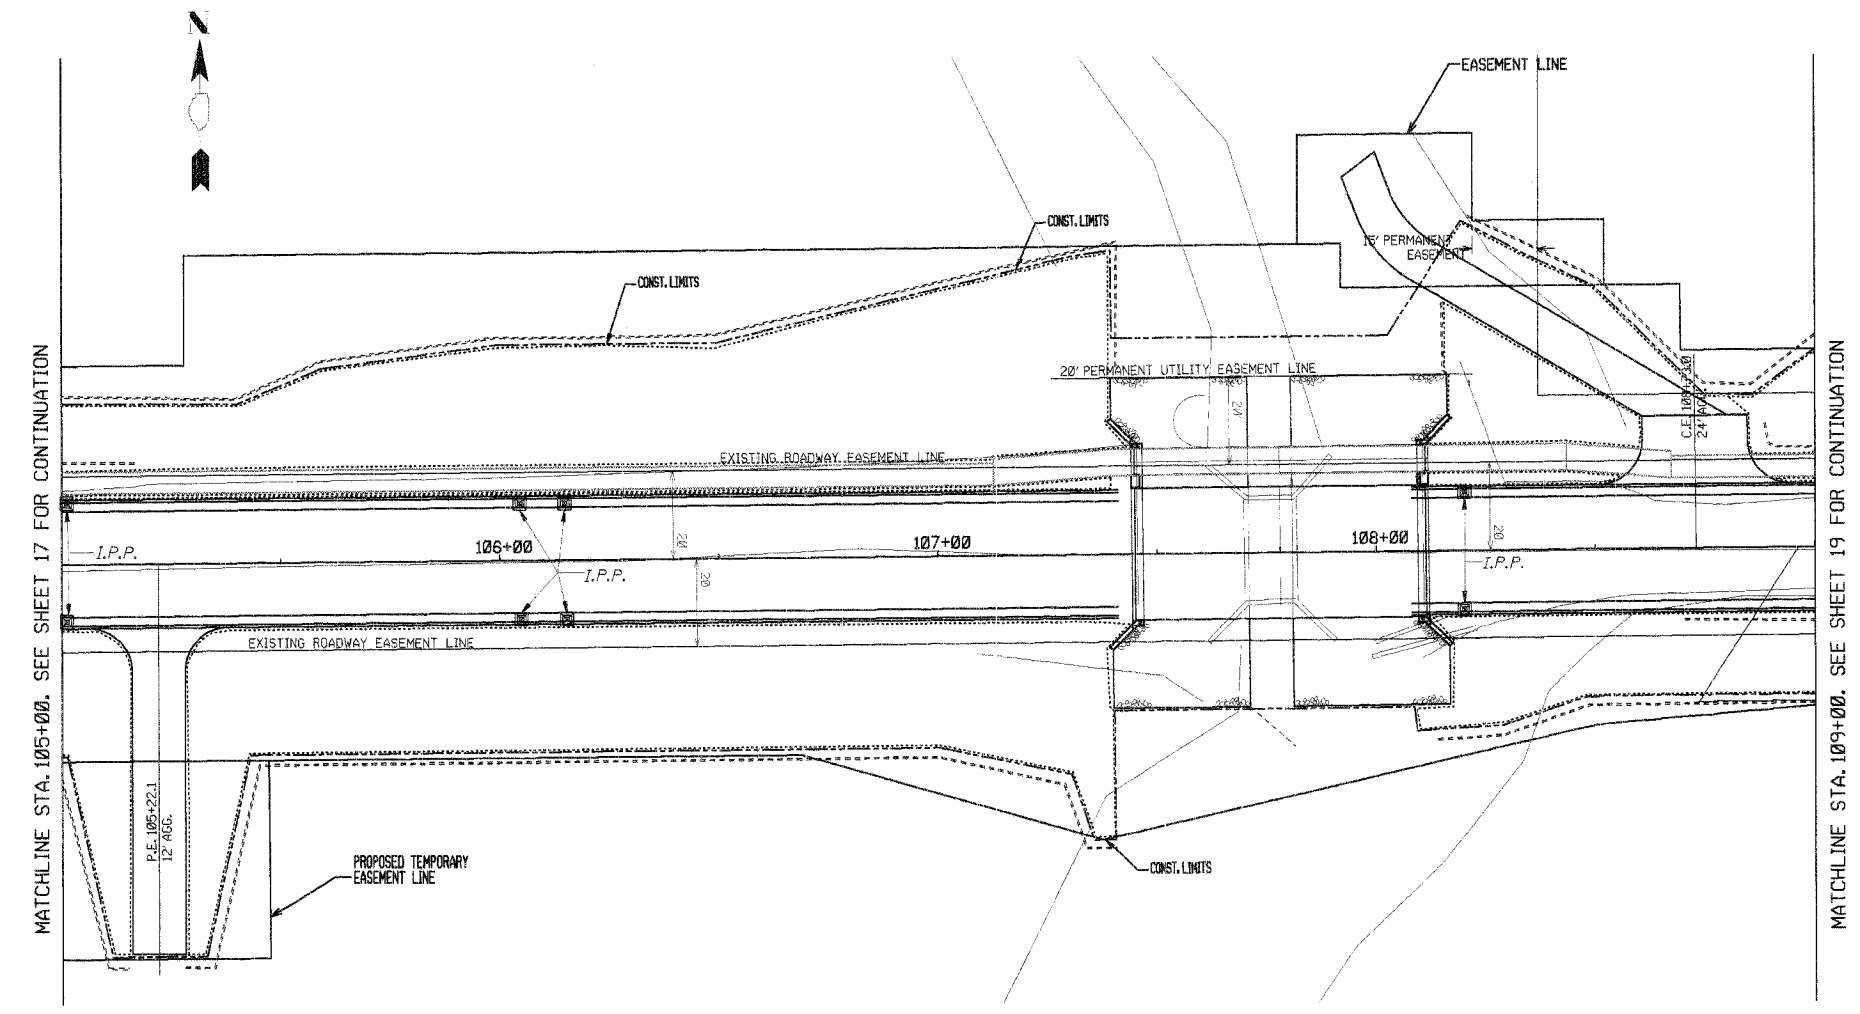
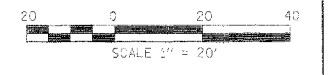

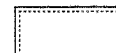


ROUTE NO.	SECTION	COUNTY	TOWNSHIP	RANGE
FAS 507	*	VERMILION	54	19
FED. ROAD DIST. NO. 7	BLK. NO. 8	FED. AID PROJECT		



* 05-00154-00-BR



PERMANENT EROSION CONTROL

-  Grouted Riprap
-  Location of temporary seeding, seeding, fertilizers and mulch

TEMPORARY EROSION CONTROL

-  Perimeter Erosion Barrier
-  I.P.P. Inlet and Pipe Protection