


ROUTE NO.	SECTION	COUNTY	TOTAL SHEETS	SHEET NO.
--	05-00154-00-BR	VERMILION	54	21
STA.	TO STA.			
F.H.W.A. REG.	ILLINOIS PROJECT			

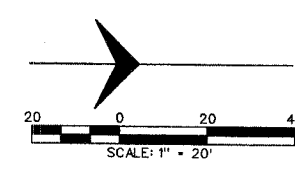

DATE	BY

PLAN

SURVEYED  
PLOTTED  
NOTE BOOK GRADES CHECKED  
E.M.A. NOTED  
STRUCTURE, NOTAINS CHKD


NO. 100000  
RT. OF WAY CHECKED

DATE	BY

PROFILE

SURVEYED  
PLOTTED  
NOTE BOOK GRADES CHECKED  
E.M.A. NOTED  
STRUCTURE, NOTAINS CHKD

NO. 100000  
RT. OF WAY CHECKED

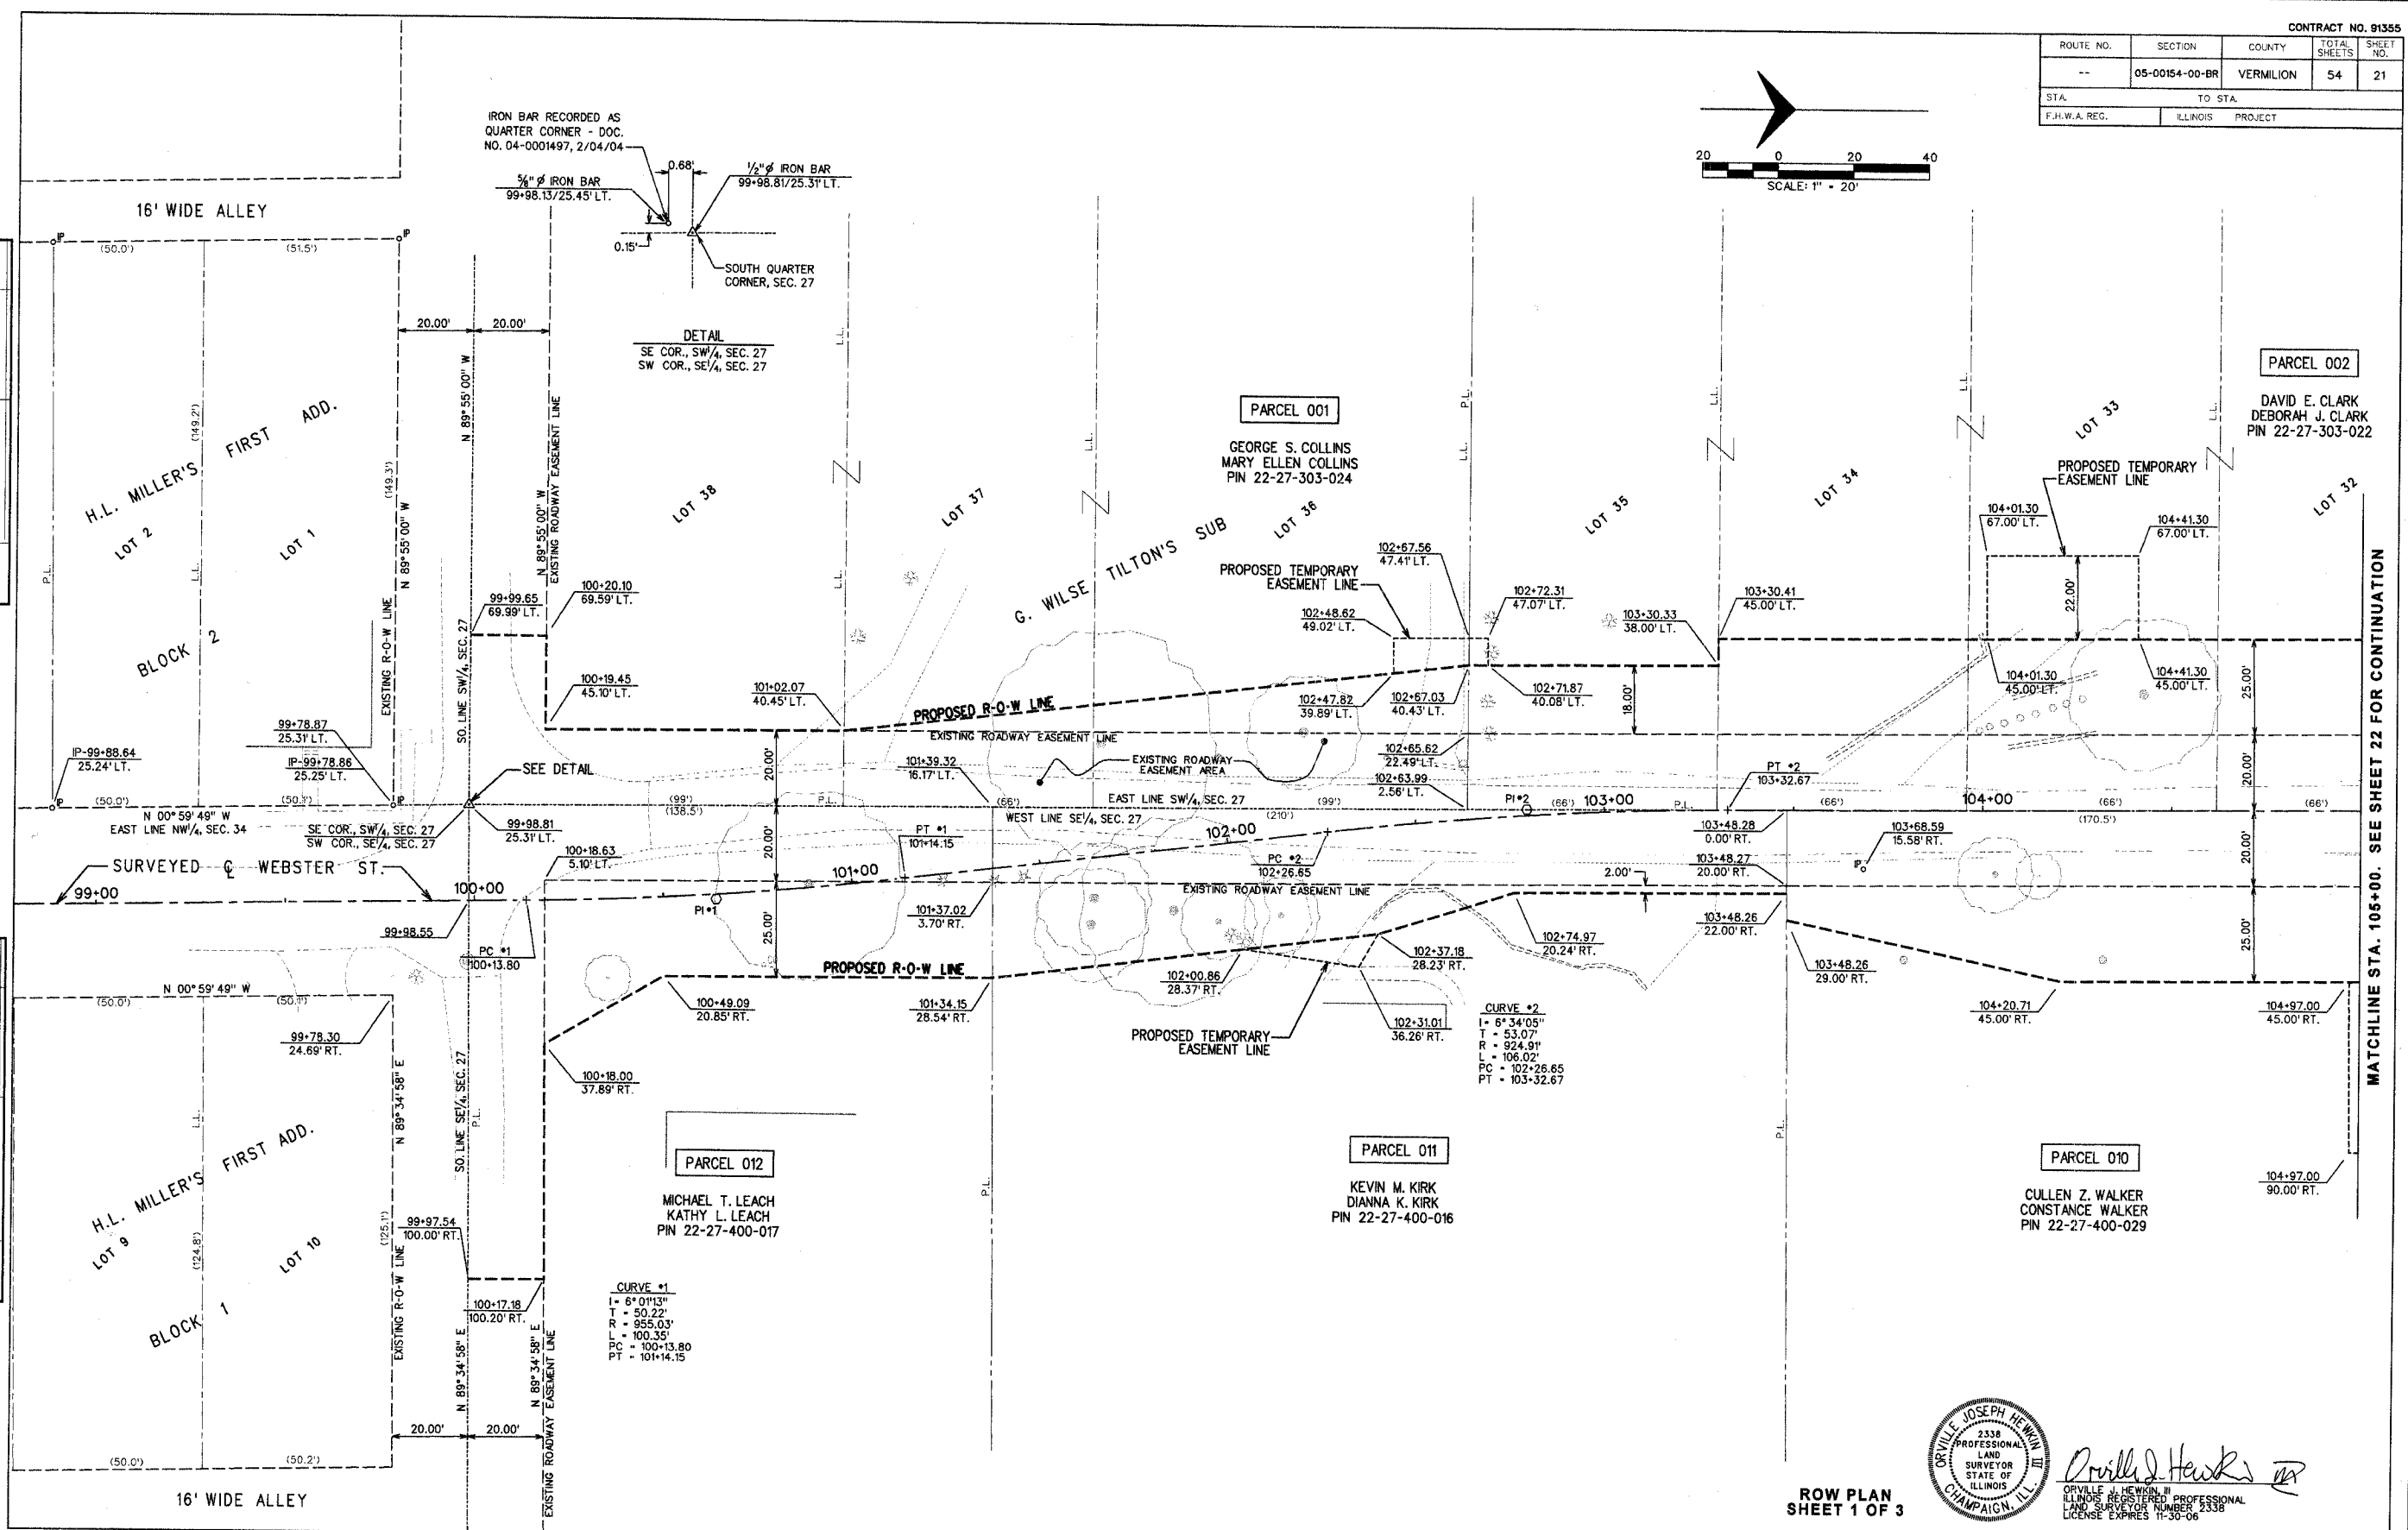

PARCEL 002

DAVID E. CLARK  
DEBORAH J. CLARK  
PIN 22-27-303-022

MATCHLINE STA. 105+00. SEE SHEET 22 FOR CONTINUATION

CURVE #1  
 L = 61.0133'  
 T = 50.22'  
 R = 955.03'  
 L = 100.35'  
 PC = 100+13.80  
 PT = 101+14.15

CURVE #2  
 L = 64.3405'  
 T = 53.07'  
 R = 924.91'  
 L = 106.02'  
 PC = 102+26.65  
 PT = 103+32.67



*Orville J. Hewitt III*

ORVILLE JOSEPH HEWITT III  
 ILLINOIS REGISTERED PROFESSIONAL  
 LAND SURVEYOR NUMBER 2338  
 LICENSE EXPIRES 11-30-06

ROW PLAN  
SHEET 1 OF 3