



ROUTE NO.	SECTION	COUNTY	TOTAL SHEETS	SHEET NO.
--	05-00154-00-BR	VERMILION	54	22
STA. TO STA.		ILLINOIS PROJECT		
F.H.W.A. REG.		ILLINOIS PROJECT		

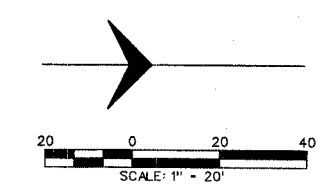

PLAN	DATE
SURVEYED	
PLOTTED	
ALIGNMENT CHECKED	
NOTE BOOK NO.	
BY	

PROFILE	DATE
SURVEYED	
GRADES CHECKED	
B.M.'S NOTED	
STRUCTURE NOTATIONS CHECKED	
NOTE BOOK NO.	
BY	

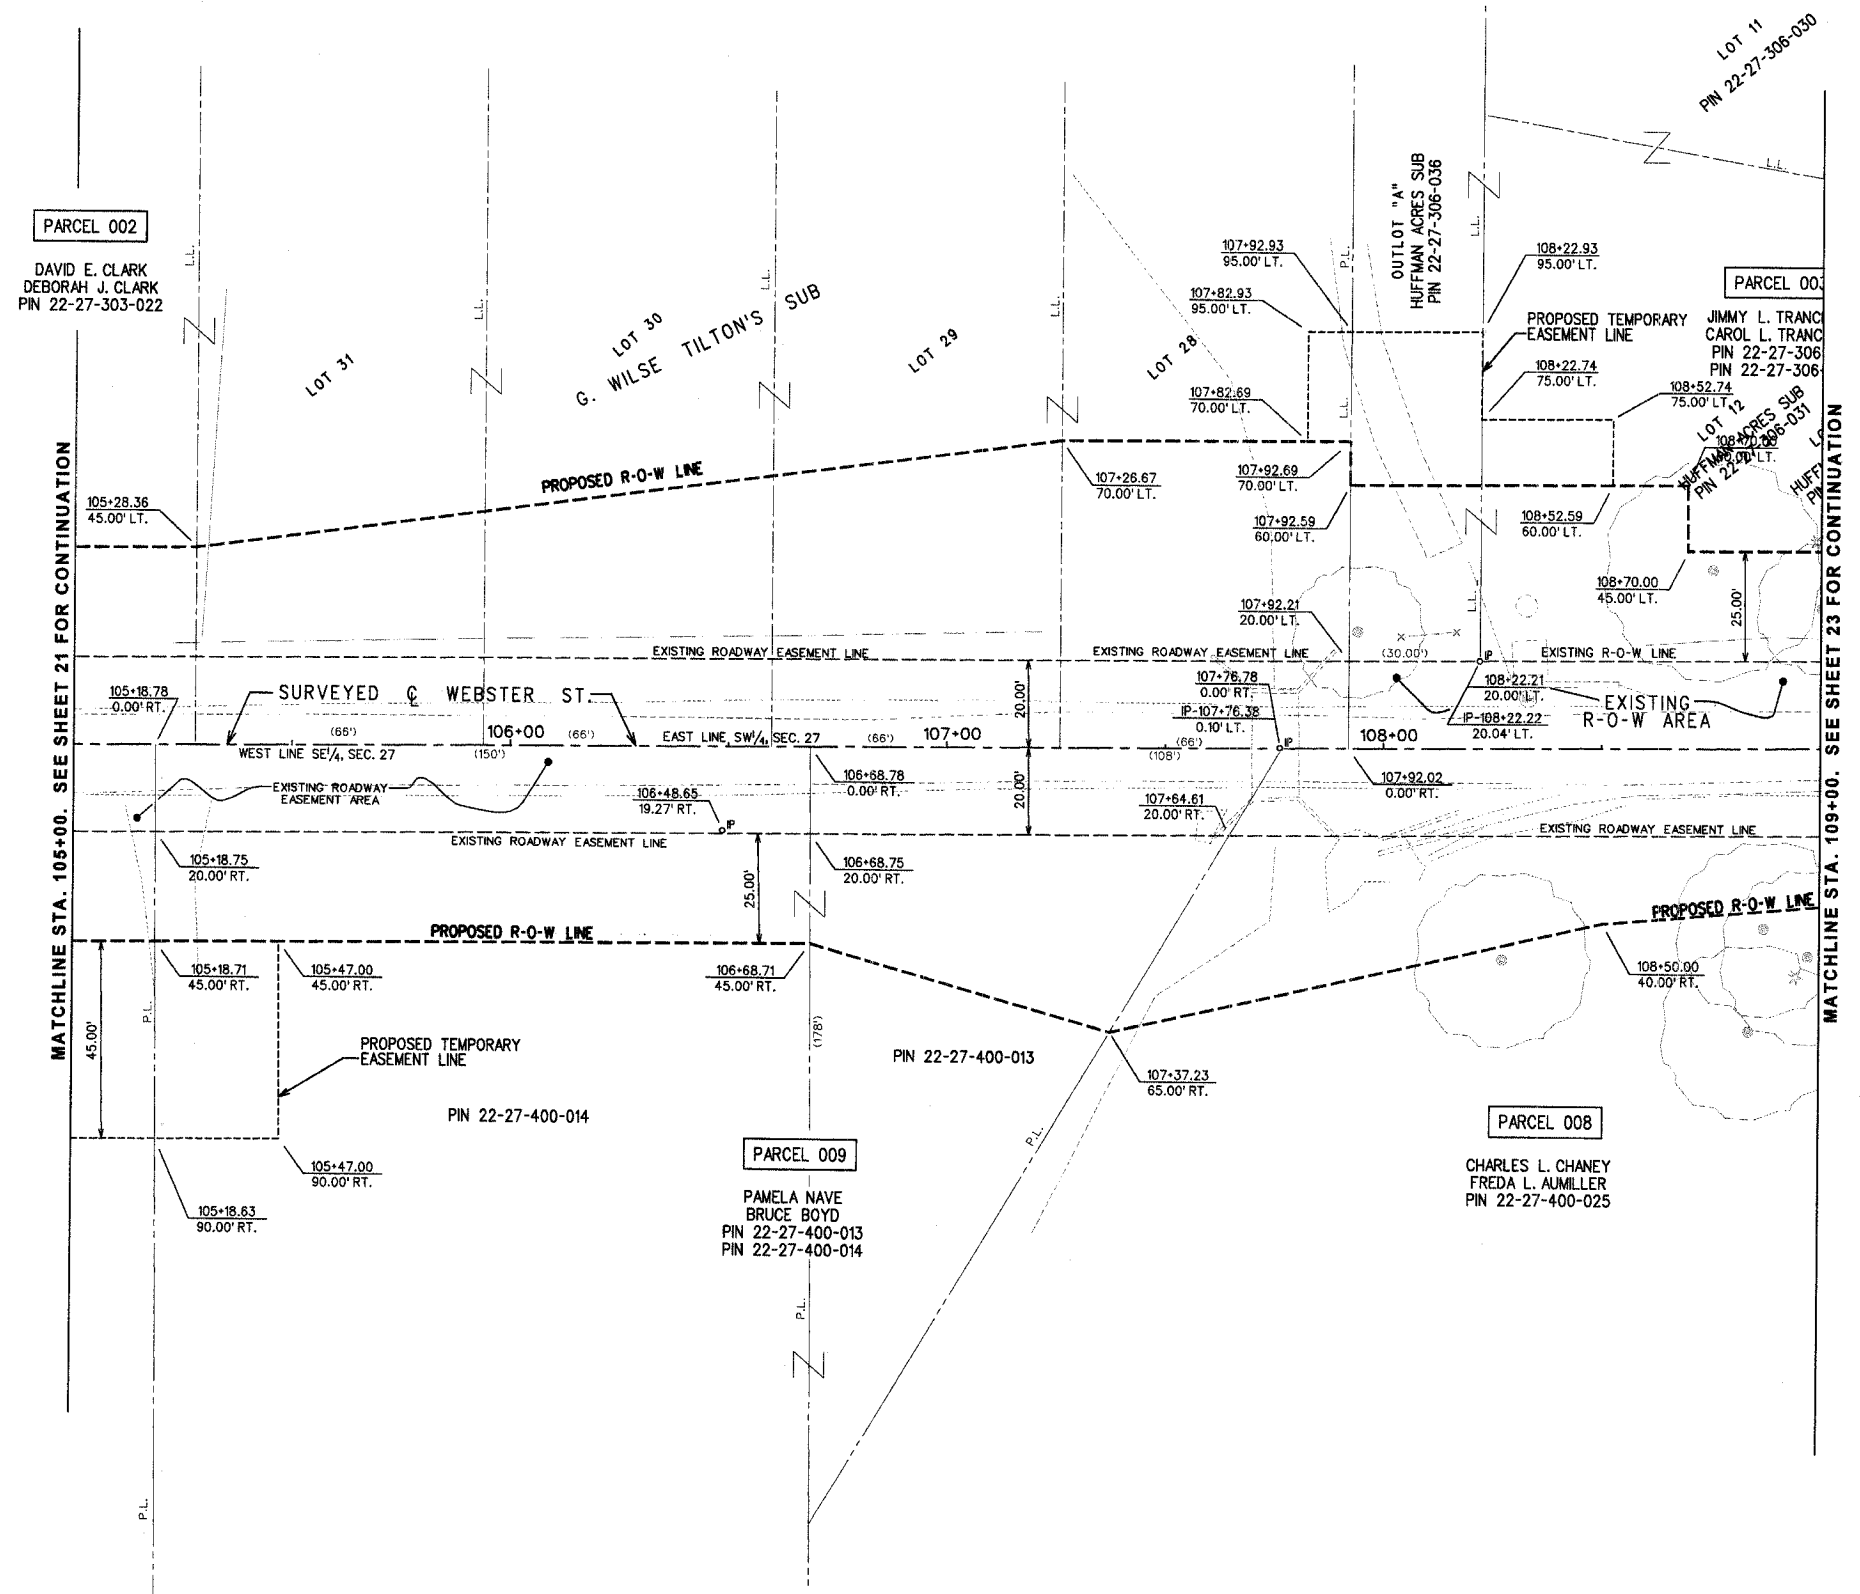

Orville J. Heavin III
 ORVILLE J. HEAVIN III
 ILLINOIS REGISTERED PROFESSIONAL
 LAND SURVEYOR NUMBER 2338
 LICENSE EXPIRES 11-30-06

ROW PLAN
 SHEET 2 OF 3

Plan Sheet ROW PLAN.dgn 12/6/2006 2:43:00 PM