



ROUTE NO.	SECTION	COUNTY	TOTAL SHEETS	SHEET NO.
--	05-00154-00-BR	VERMILION	54	23
STA. TO STA.		ILLINOIS PROJECT		
F.H.W.A. REG.		PROJECT		

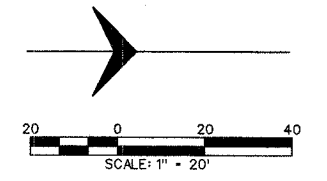


PLAN	DATE	BY
SURVEYED		
PLOTTED		
CHECKED		
NOTE BOOK NO.		

PROFILE	DATE	BY
SURVEYED		
PLOTTED		
CHECKED		
NOTE BOOK NO.		
STRUCTURE NOTATION'S		

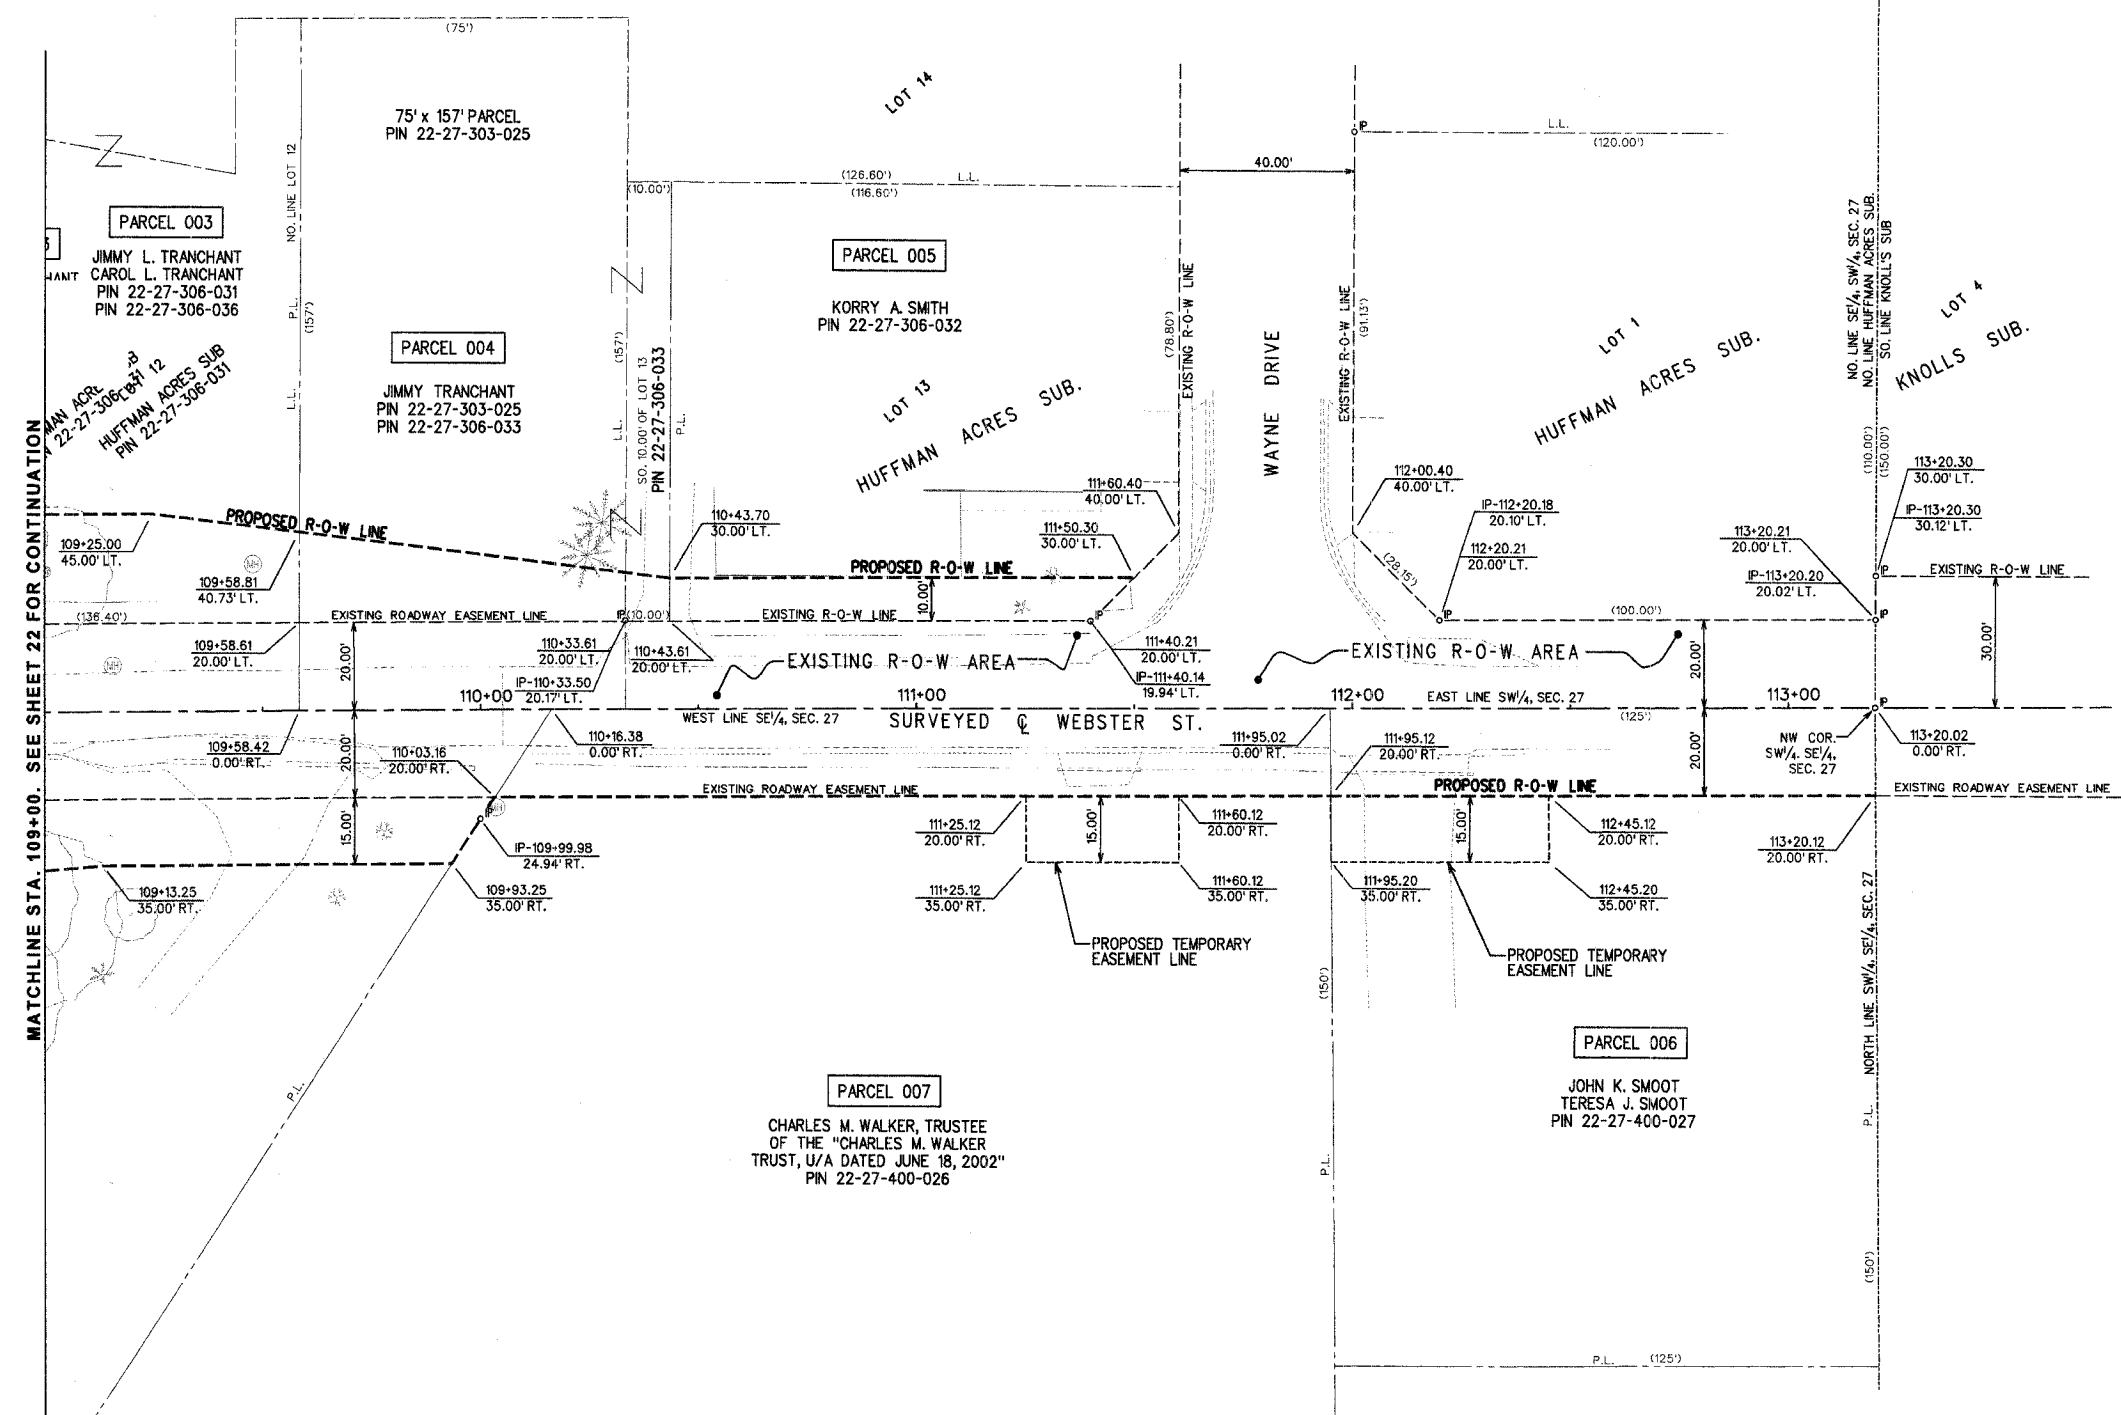

MATCHLINE STA. 109+00. SEE SHEET 22 FOR CONTINUATION

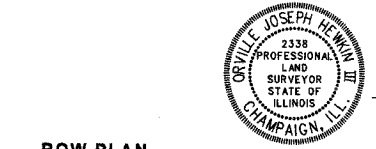

Orville J. Hewkin III
 ORVILLE J. HEWKIN III
 ILLINOIS REGISTERED PROFESSIONAL
 LAND SURVEYOR NUMBER 2338
 LICENSE EXPIRES 11-30-08

ROW PLAN
 SHEET 3 OF 3

V:\2006 sheets\A\ROW\PLN3.dwg 12/5/2006 2:43:52 PM