


ROUTE NO.	SECTION	COUNTY	TOTAL SHEETS	SHEET NO.
--	05-00154-00-BR	VERMILION	54	26
STA. TO STA.		F.H.W.A. REG. ILLINOIS PROJECT		

PLAN	DATE
SURVEYED	
PLOTTED	
NOTE BOOK	
ALIGNMENT CHECKED	
RT. OF WAY CHECKED	
NO.	

PROFILE	DATE
SURVEYED	
PLOTTED	
NOTE BOOK	
CHECKED	
STRUCTURE NOTATIONS CHKD	
NO.	

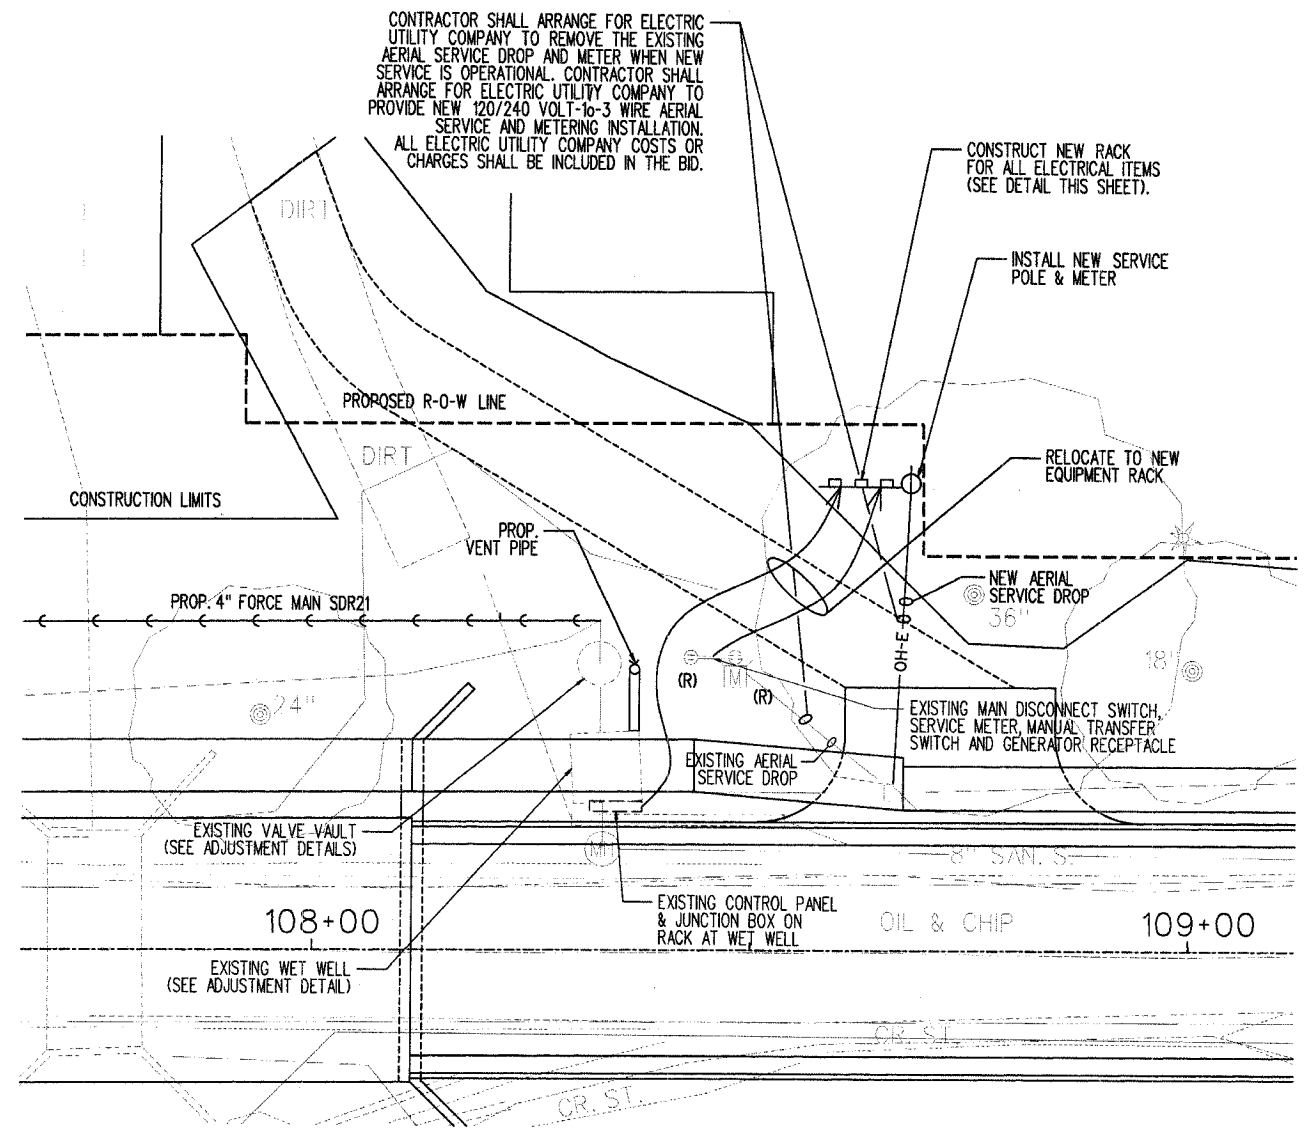


PLAN OVERVIEW
SCALE: 1" = 10'

ELEN B. HEDRICK
062-049131
REGISTERED PROFESSIONAL ENGINEER OF ILLINOIS

E. Hedrick 12-1-08

ELEN B. HEDRICK
ILLINOIS REGISTERED PROFESSIONAL ENGINEER NUMBER 062-049131
LICENSE EXPIRES 11-30-07

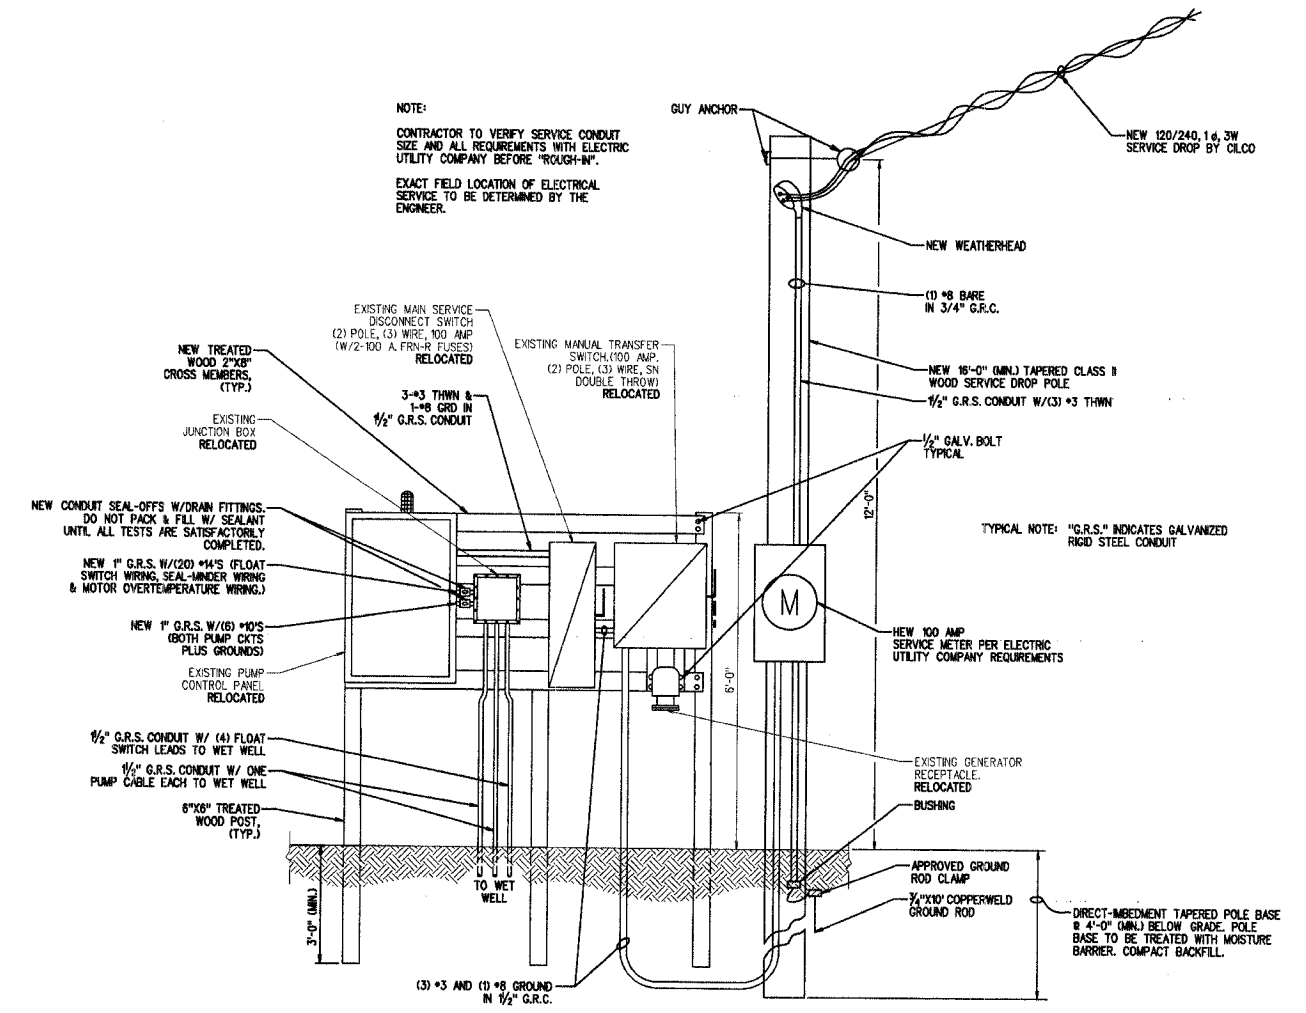

RELOCATED PUMP STATION CONTROL PANEL AND ELECTRICAL SERVICE DETAIL
NO SCALE