

ROUTE NO.	SECTION	COUNTY	TOTAL SHEETS	SHEET NO.
--	05-00154-00-BR	VERMILION	54	29
STA.		TO STA.		
F.H.W.A. REG.		ILLINOIS PROJECT		




PLAN

BY	DATE
SURVEYED	
PLOTTED	
GRADES CHECKED	
STRUCTURE NOTATION CHKD.	

NOTE: ROOM ALIGNMENT CHECKED.
RT. OF WAY CHECKED.

PROFILE

BY	DATE
SURVEYED	
PLOTTED	
GRADES CHECKED	
STRUCTURE NOTATION CHKD.	

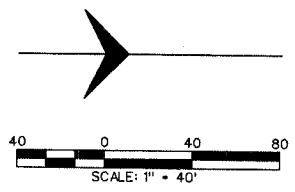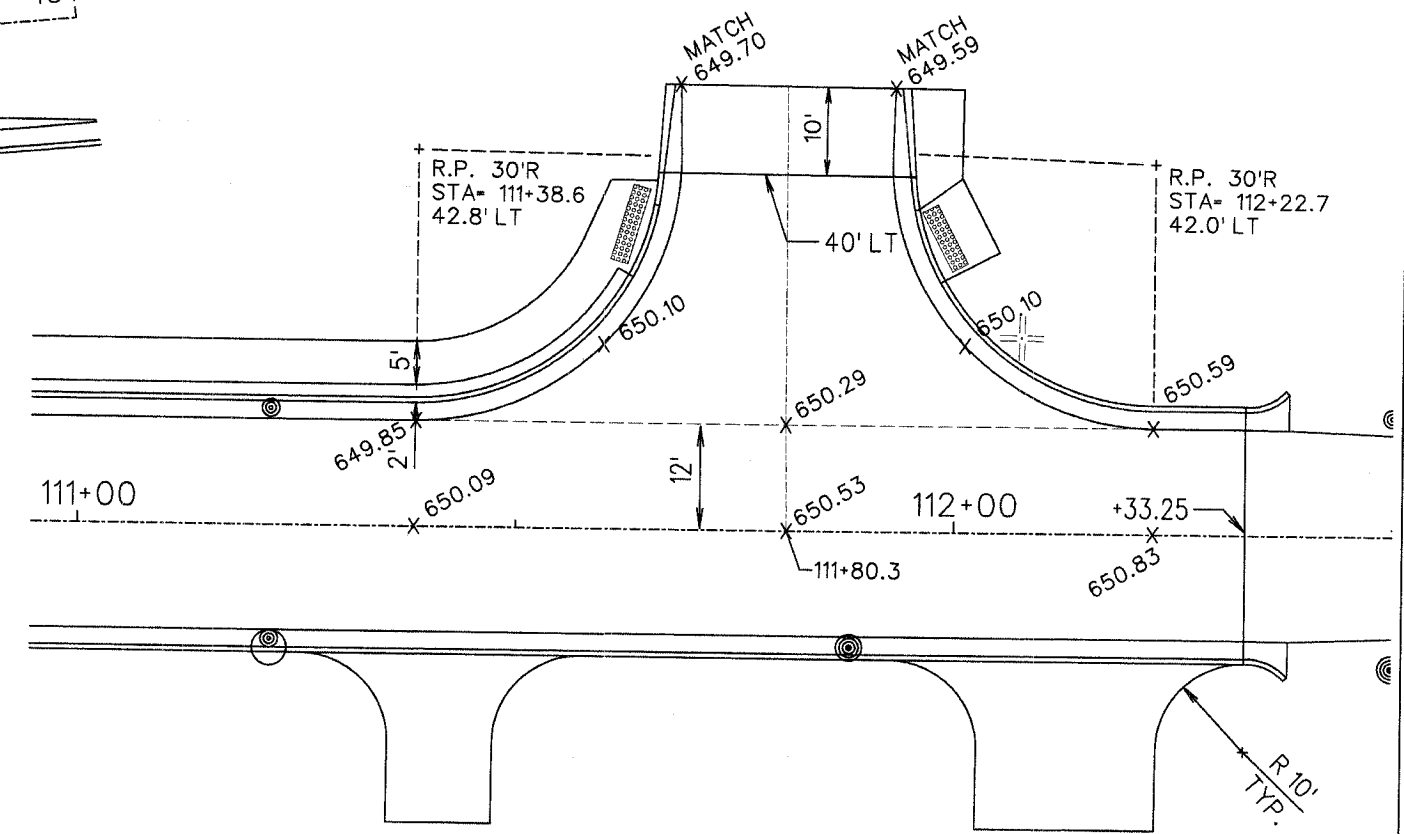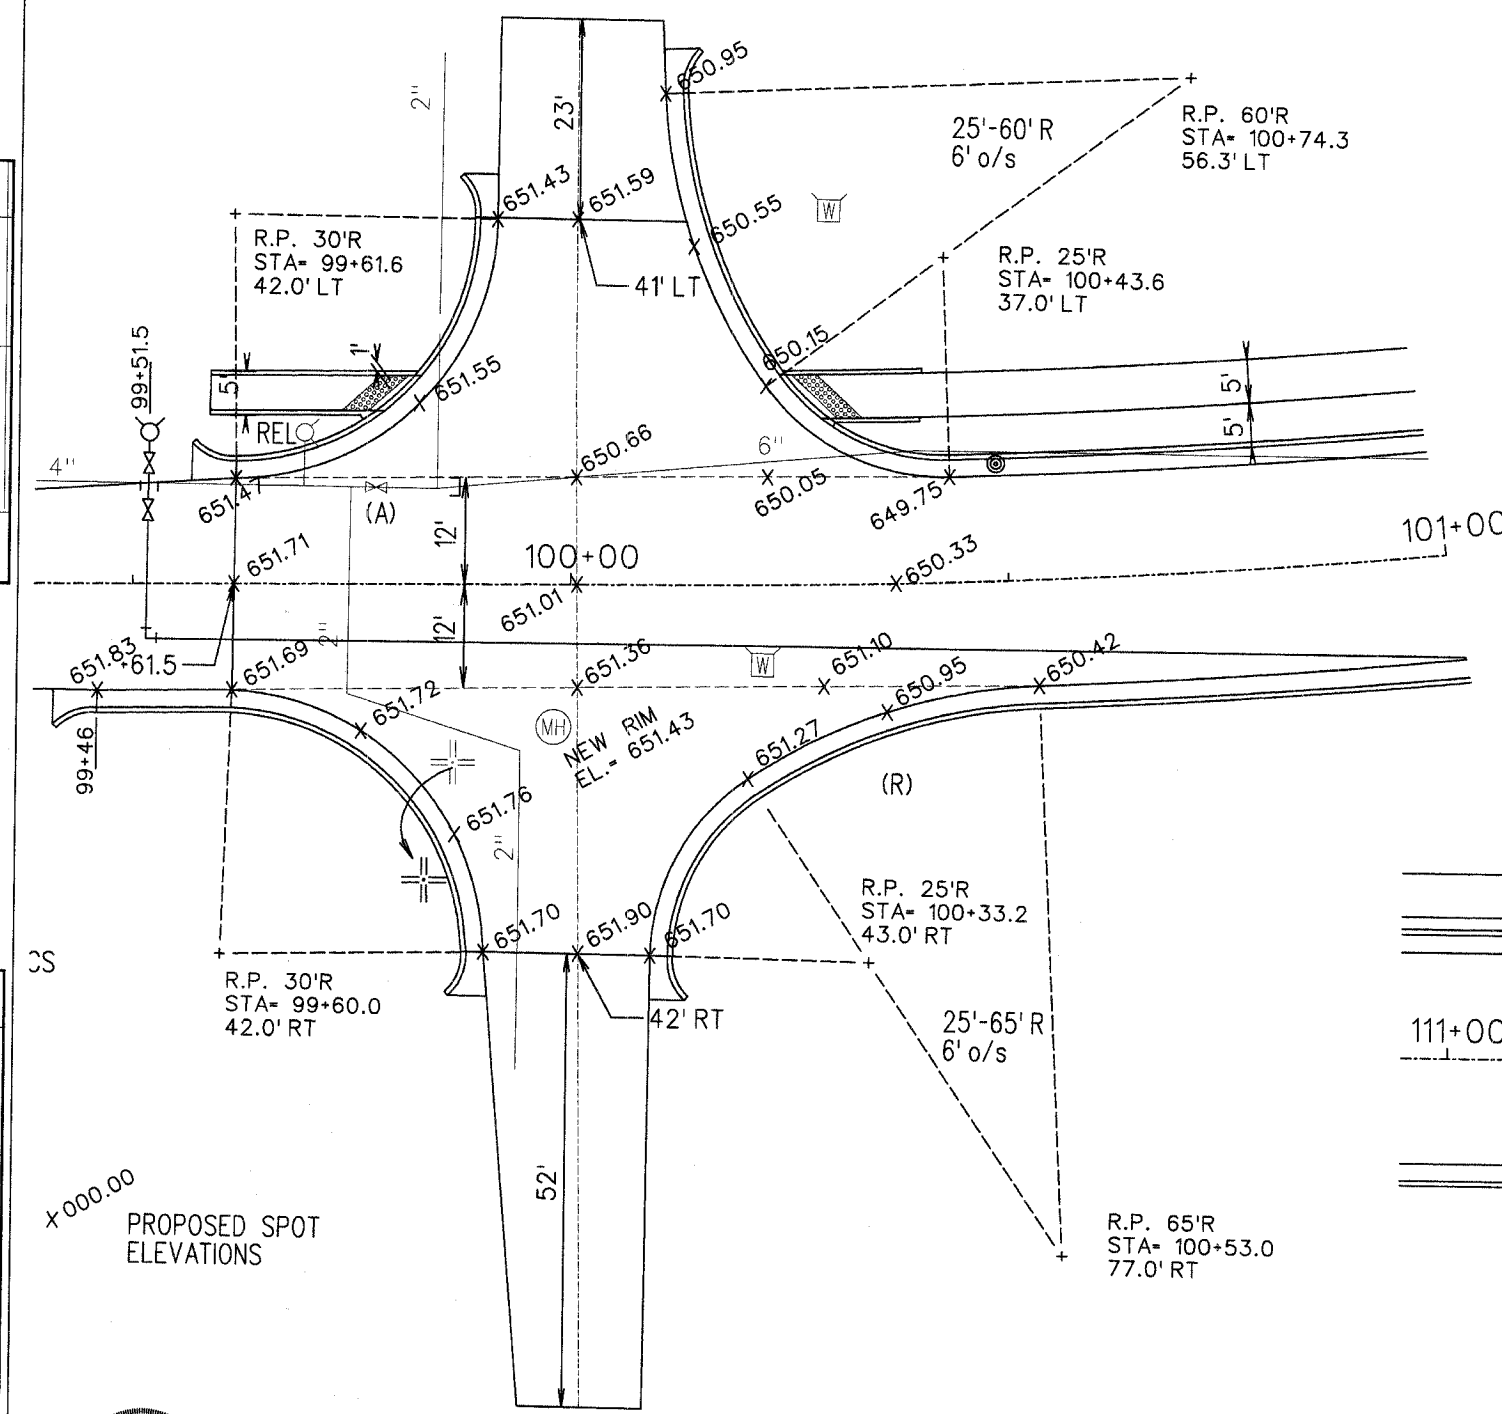

ELLEN B. HEDRICK
REGISTERED PROFESSIONAL ENGINEER
OF ILLINOIS
ENGINEER NUMBER 062-049131
LICENSE EXPIRES 11-30-07

NORTHVIEW DRIVE
STA. 99+00 ~ 101+00

WAYNE STREET
STA. 111+00 ~ 112+50

INTERSECTION DETAILS

Intersection Details.dwg 12/6/2006 2:42:56 PM