



ROUTE NO.	SECTION	COUNTY	TOTAL SHEETS	SHEET NO.
--	05-00154-00-BR	VERMILION	54	32
STA.		TO STA.		49
F.H.W.A. REG.		ILLINOIS	PROJECT	49
654	652	650	648	49

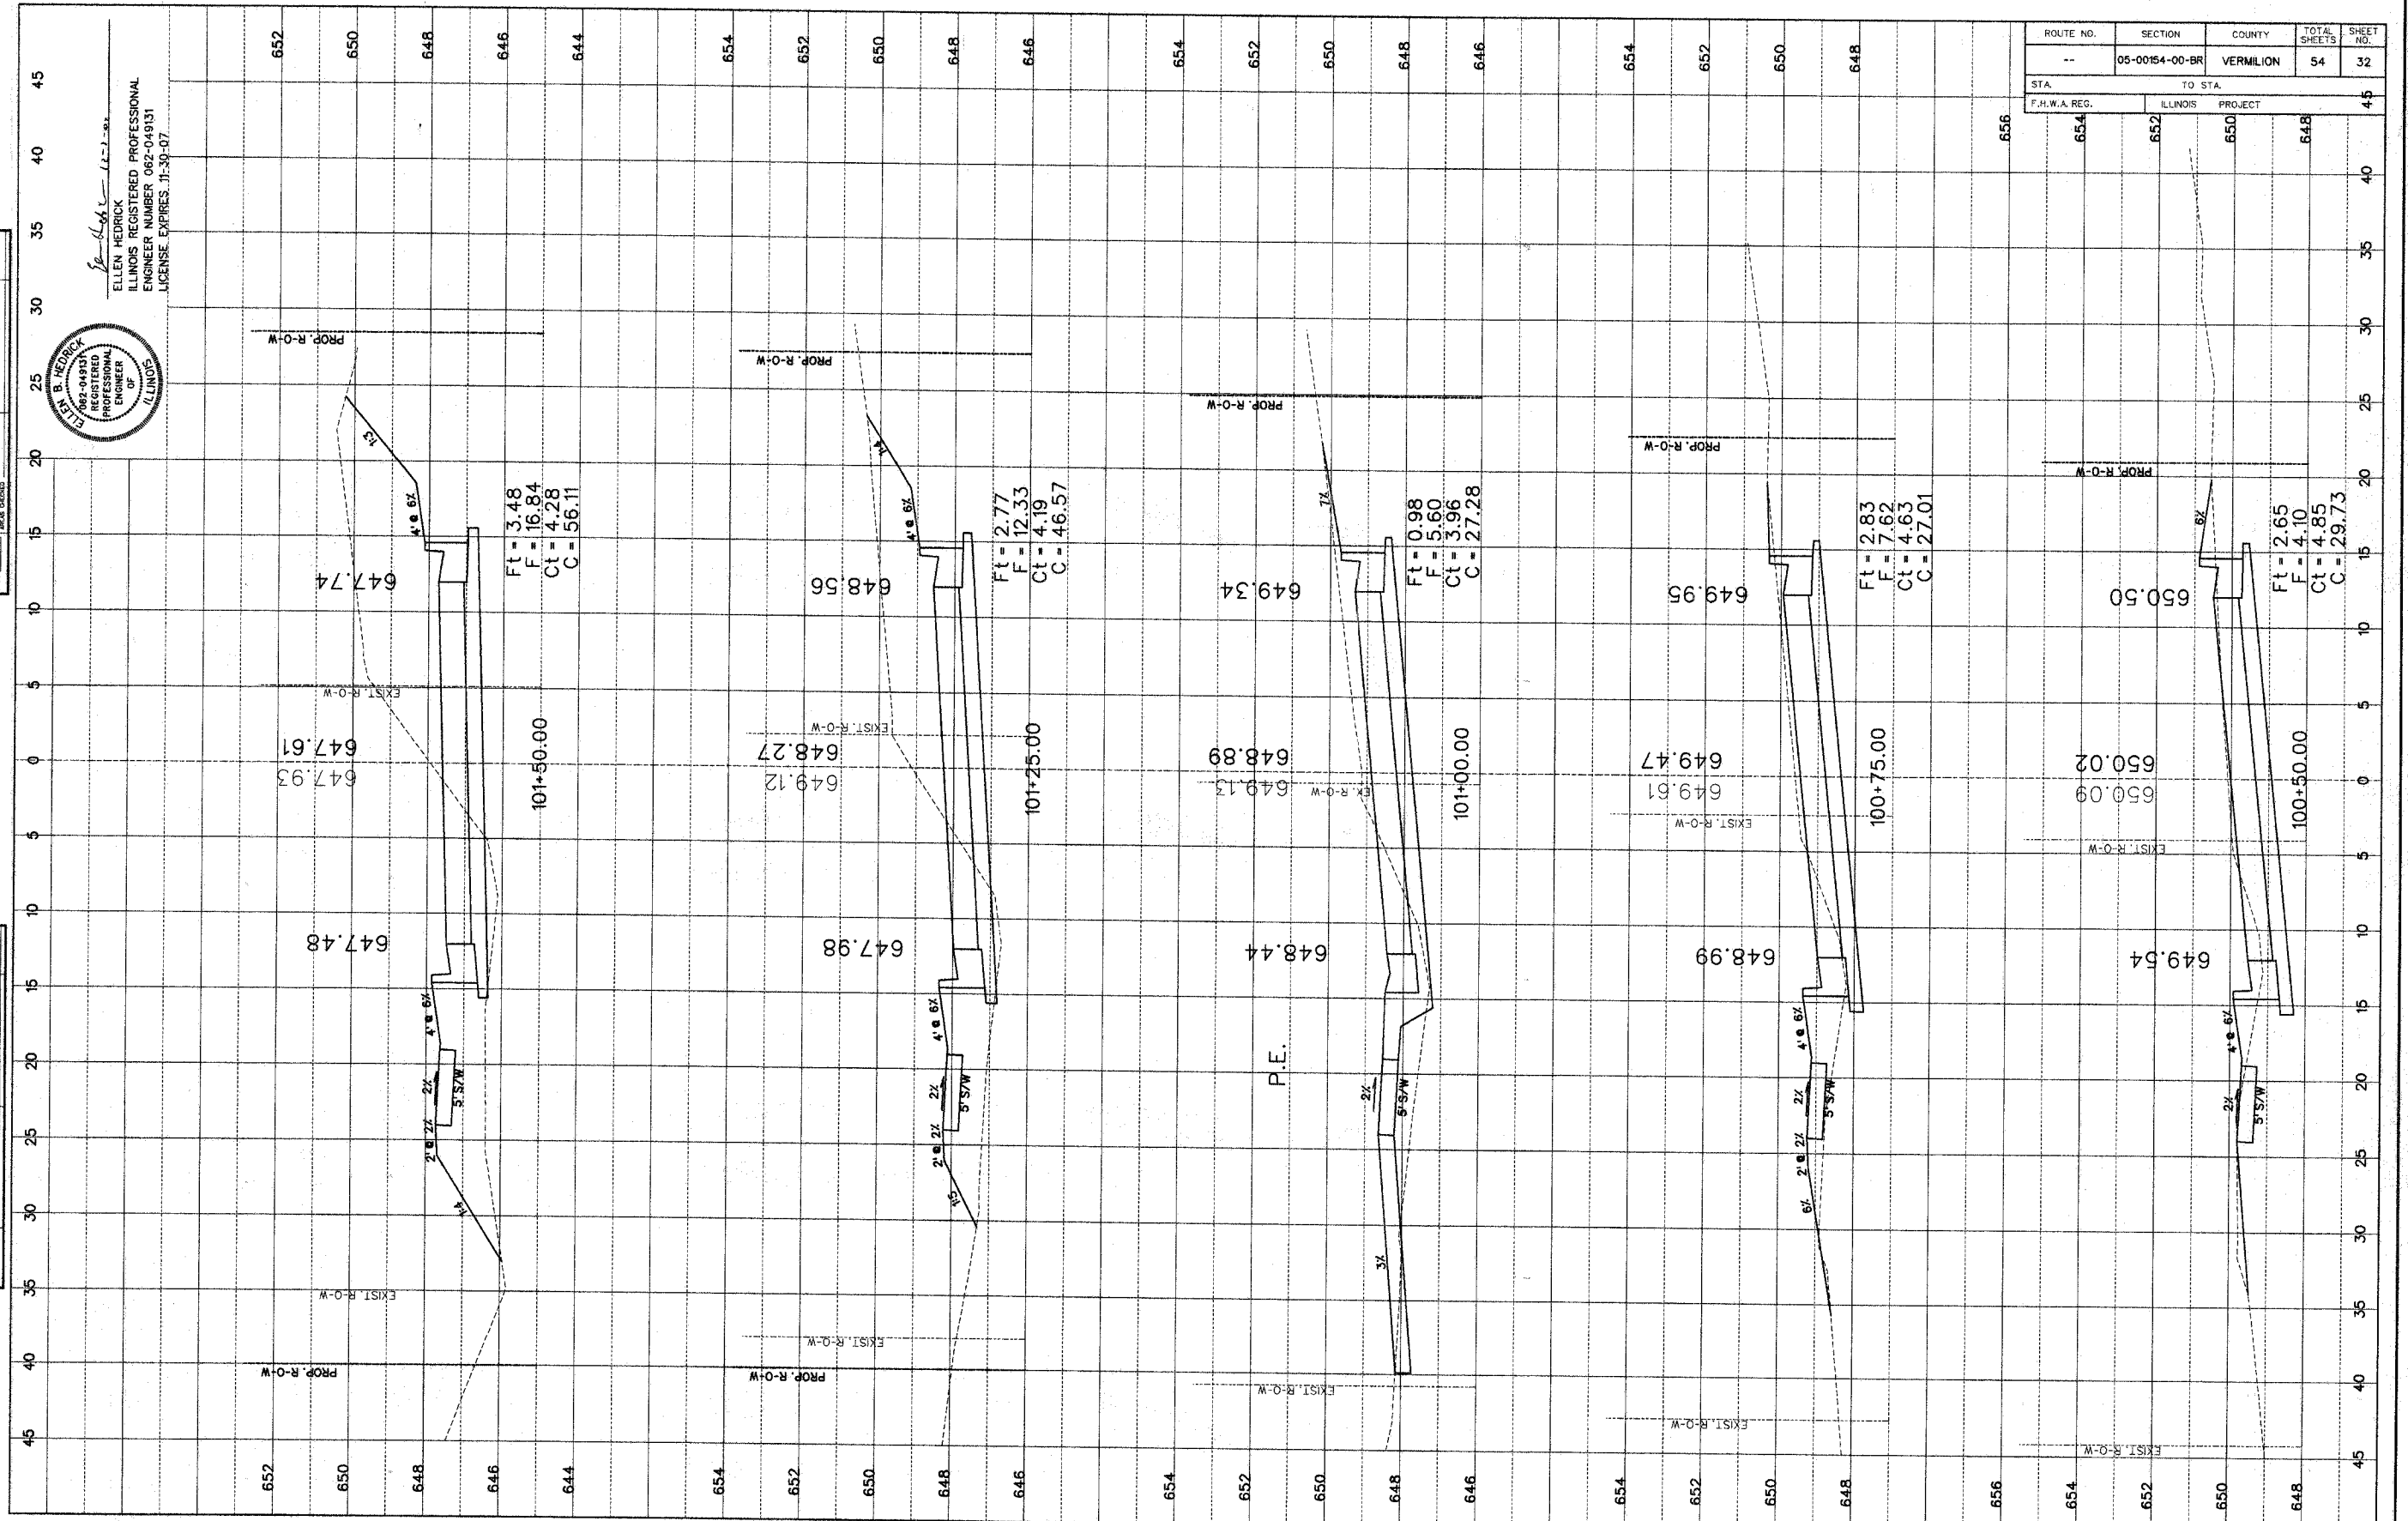

ELLEN HEDRICK  
 ILLINOIS REGISTERED PROFESSIONAL ENGINEER  
 LICENSE NUMBER 062-049131  
 LICENSE EXPIRES 11-30-07

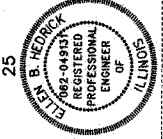

DATE	BY	FINAL SURVEY
		SWAYZED
		NOTED
		NOTE BOOK
		NO.
		PLANS CHECKED

DATE	BY	ORIGINAL SURVEY
		SWAYZED
		NOTED
		NOTE BOOK
		NO.
		PLANS CHECKED

CATLIN WEBSTER STREET BRIDGE SECTION 05-00154-00-BR VERMILION COUNTY

\\03057 Cross Section Sheets.dwg 12/5/2006 1:02:34 PM