


ROUTE NO.	SECTION	COUNTY	TOTAL SHEETS	SHEET NO.
05-00154-00-BR	VERMILION	VERMILION	54	33
STA. TO STA.		PROJECT		
650	648	646	644	45

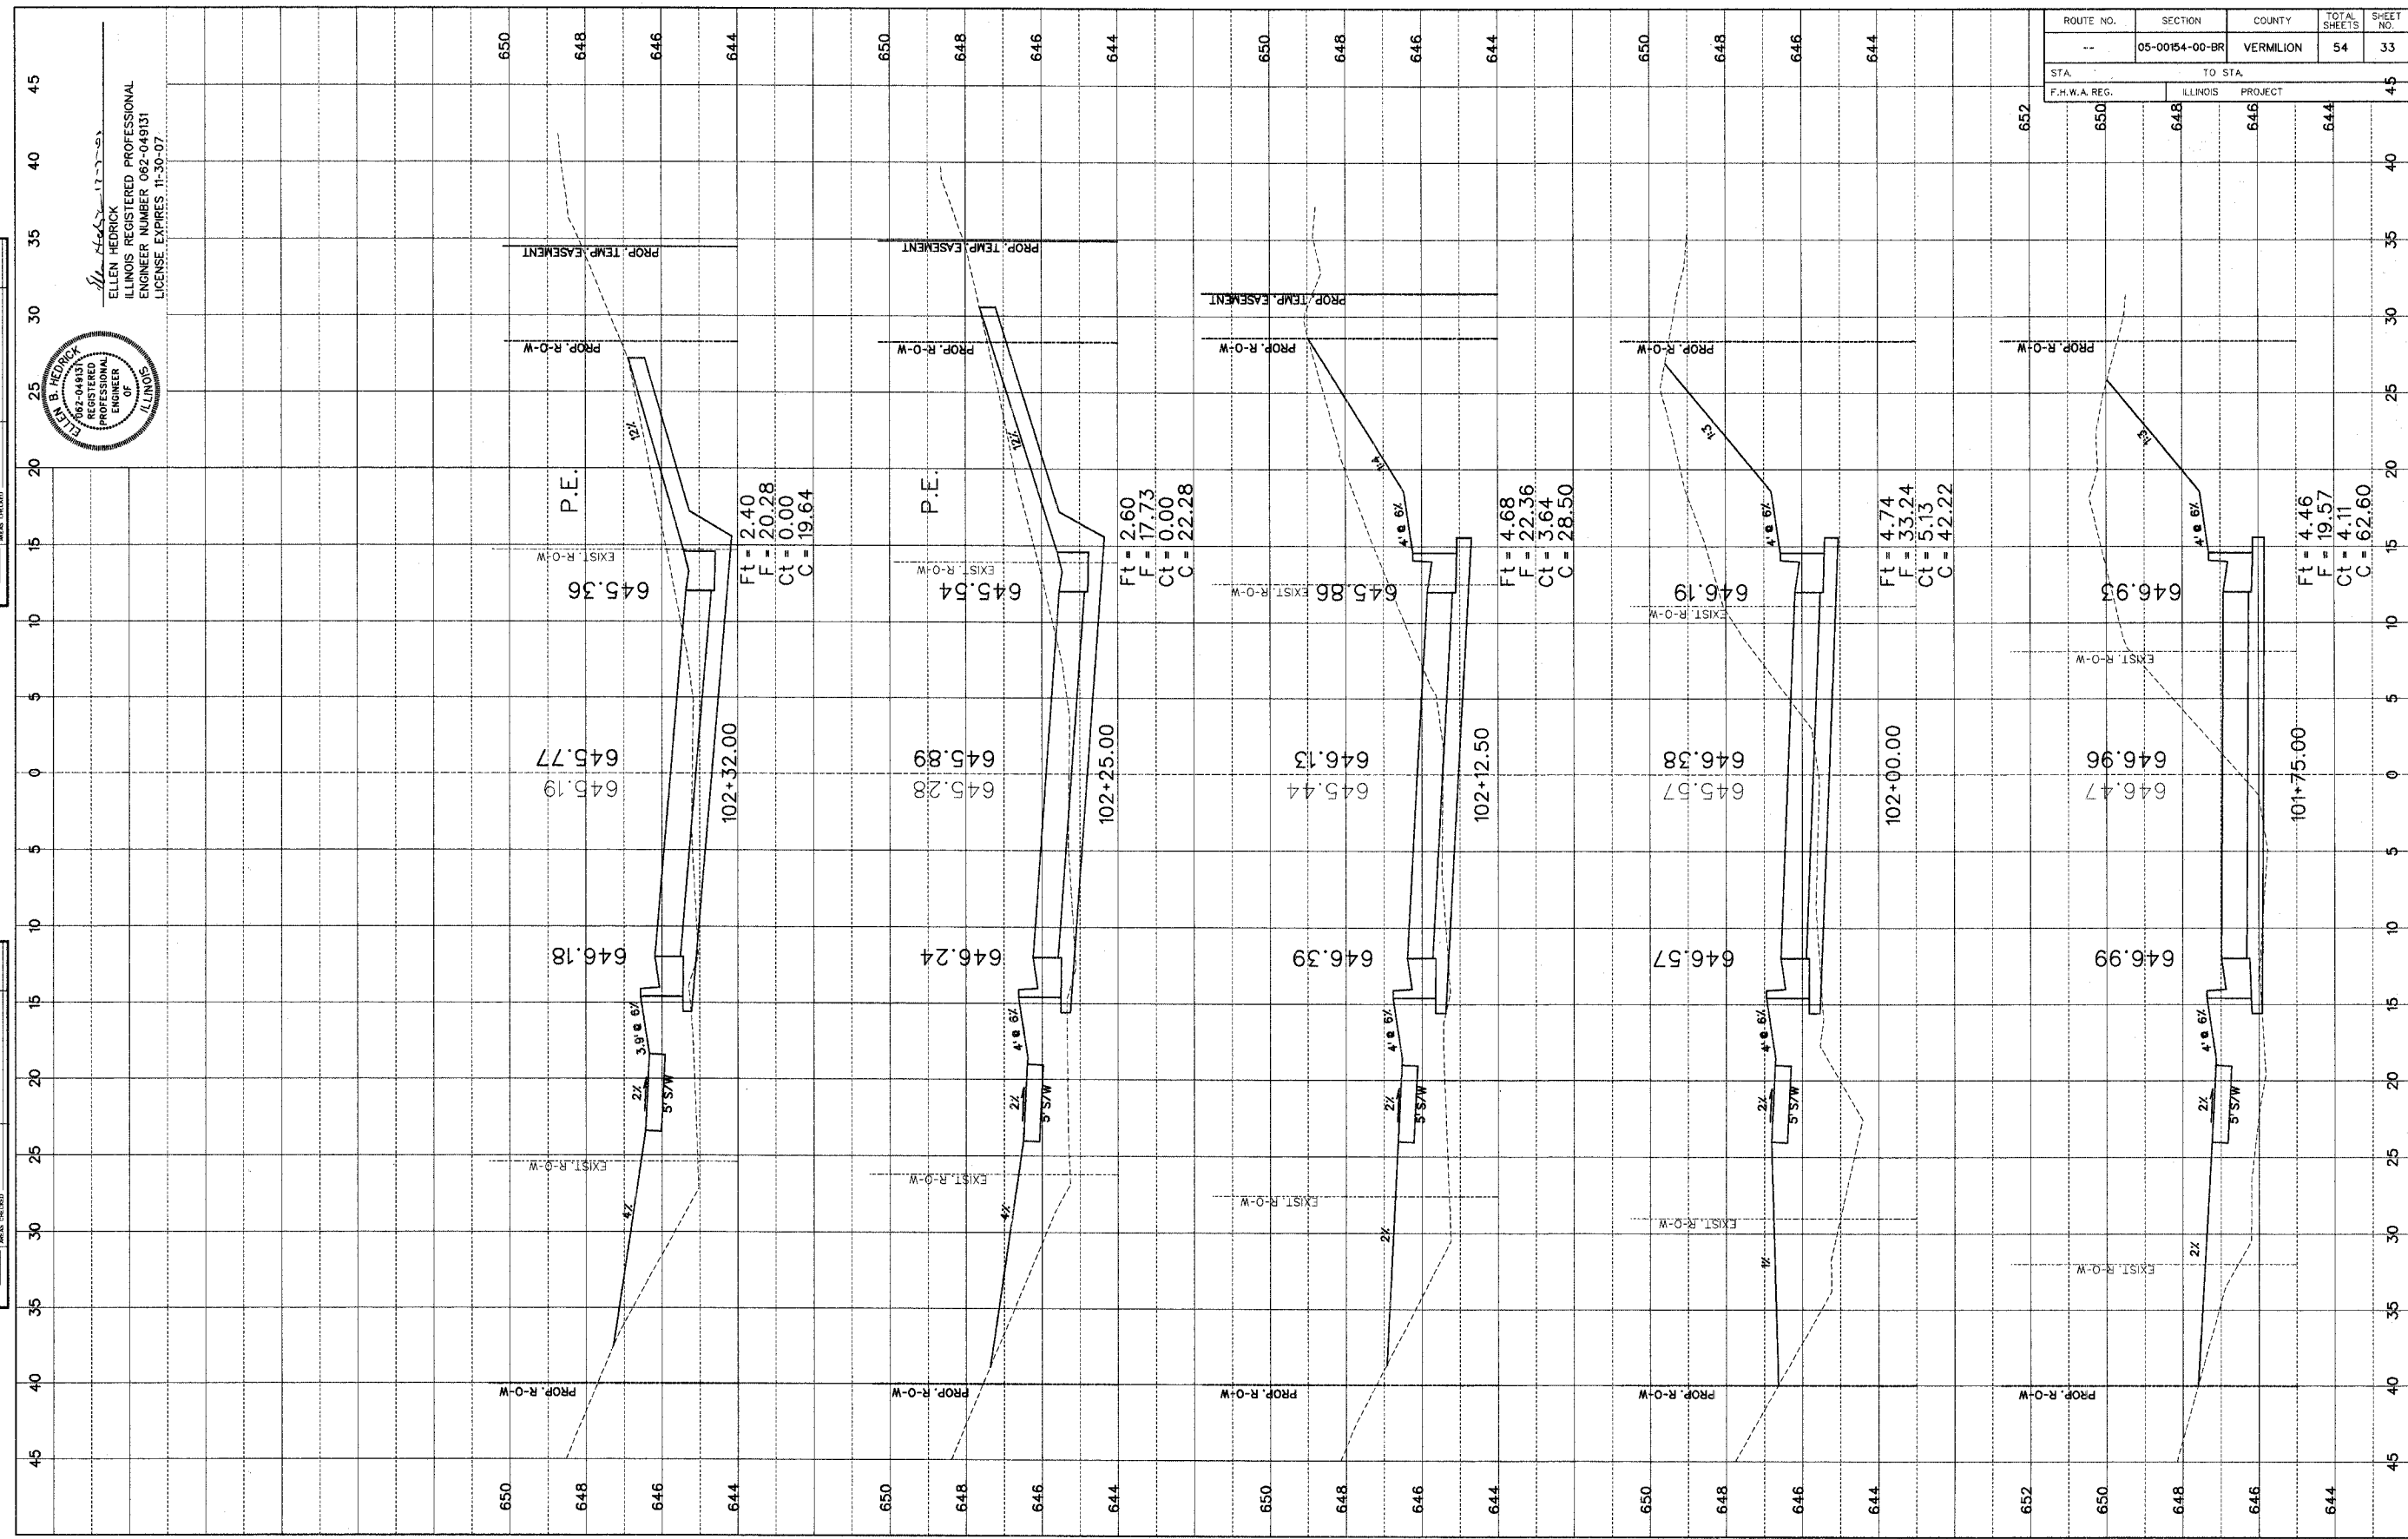

ELLEN HEDRICK  
REGISTERED PROFESSIONAL ENGINEER  
ILLINOIS LICENSE NUMBER 062-049151  
LICENSE EXPIRES 11-30-07



DATE	BY	REVISION

FINAL SURVEY  
DRAWN BY: [ ]  
CHECKED BY: [ ]  
DATE: [ ]

DATE	BY	REVISION

ORIGINAL SURVEY  
DRAWN BY: [ ]  
CHECKED BY: [ ]  
DATE: [ ]

...03657 Cross Section Sheets.dwg 12/6/2006 1:02:34 PM