



DATE	
BY	
REVISION	
NO.	
DATE	
BY	
REVISION	
NO.	
DATE	
BY	
REVISION	
NO.	

DATE	
BY	
REVISION	
NO.	
DATE	
BY	
REVISION	
NO.	
DATE	
BY	
REVISION	
NO.	

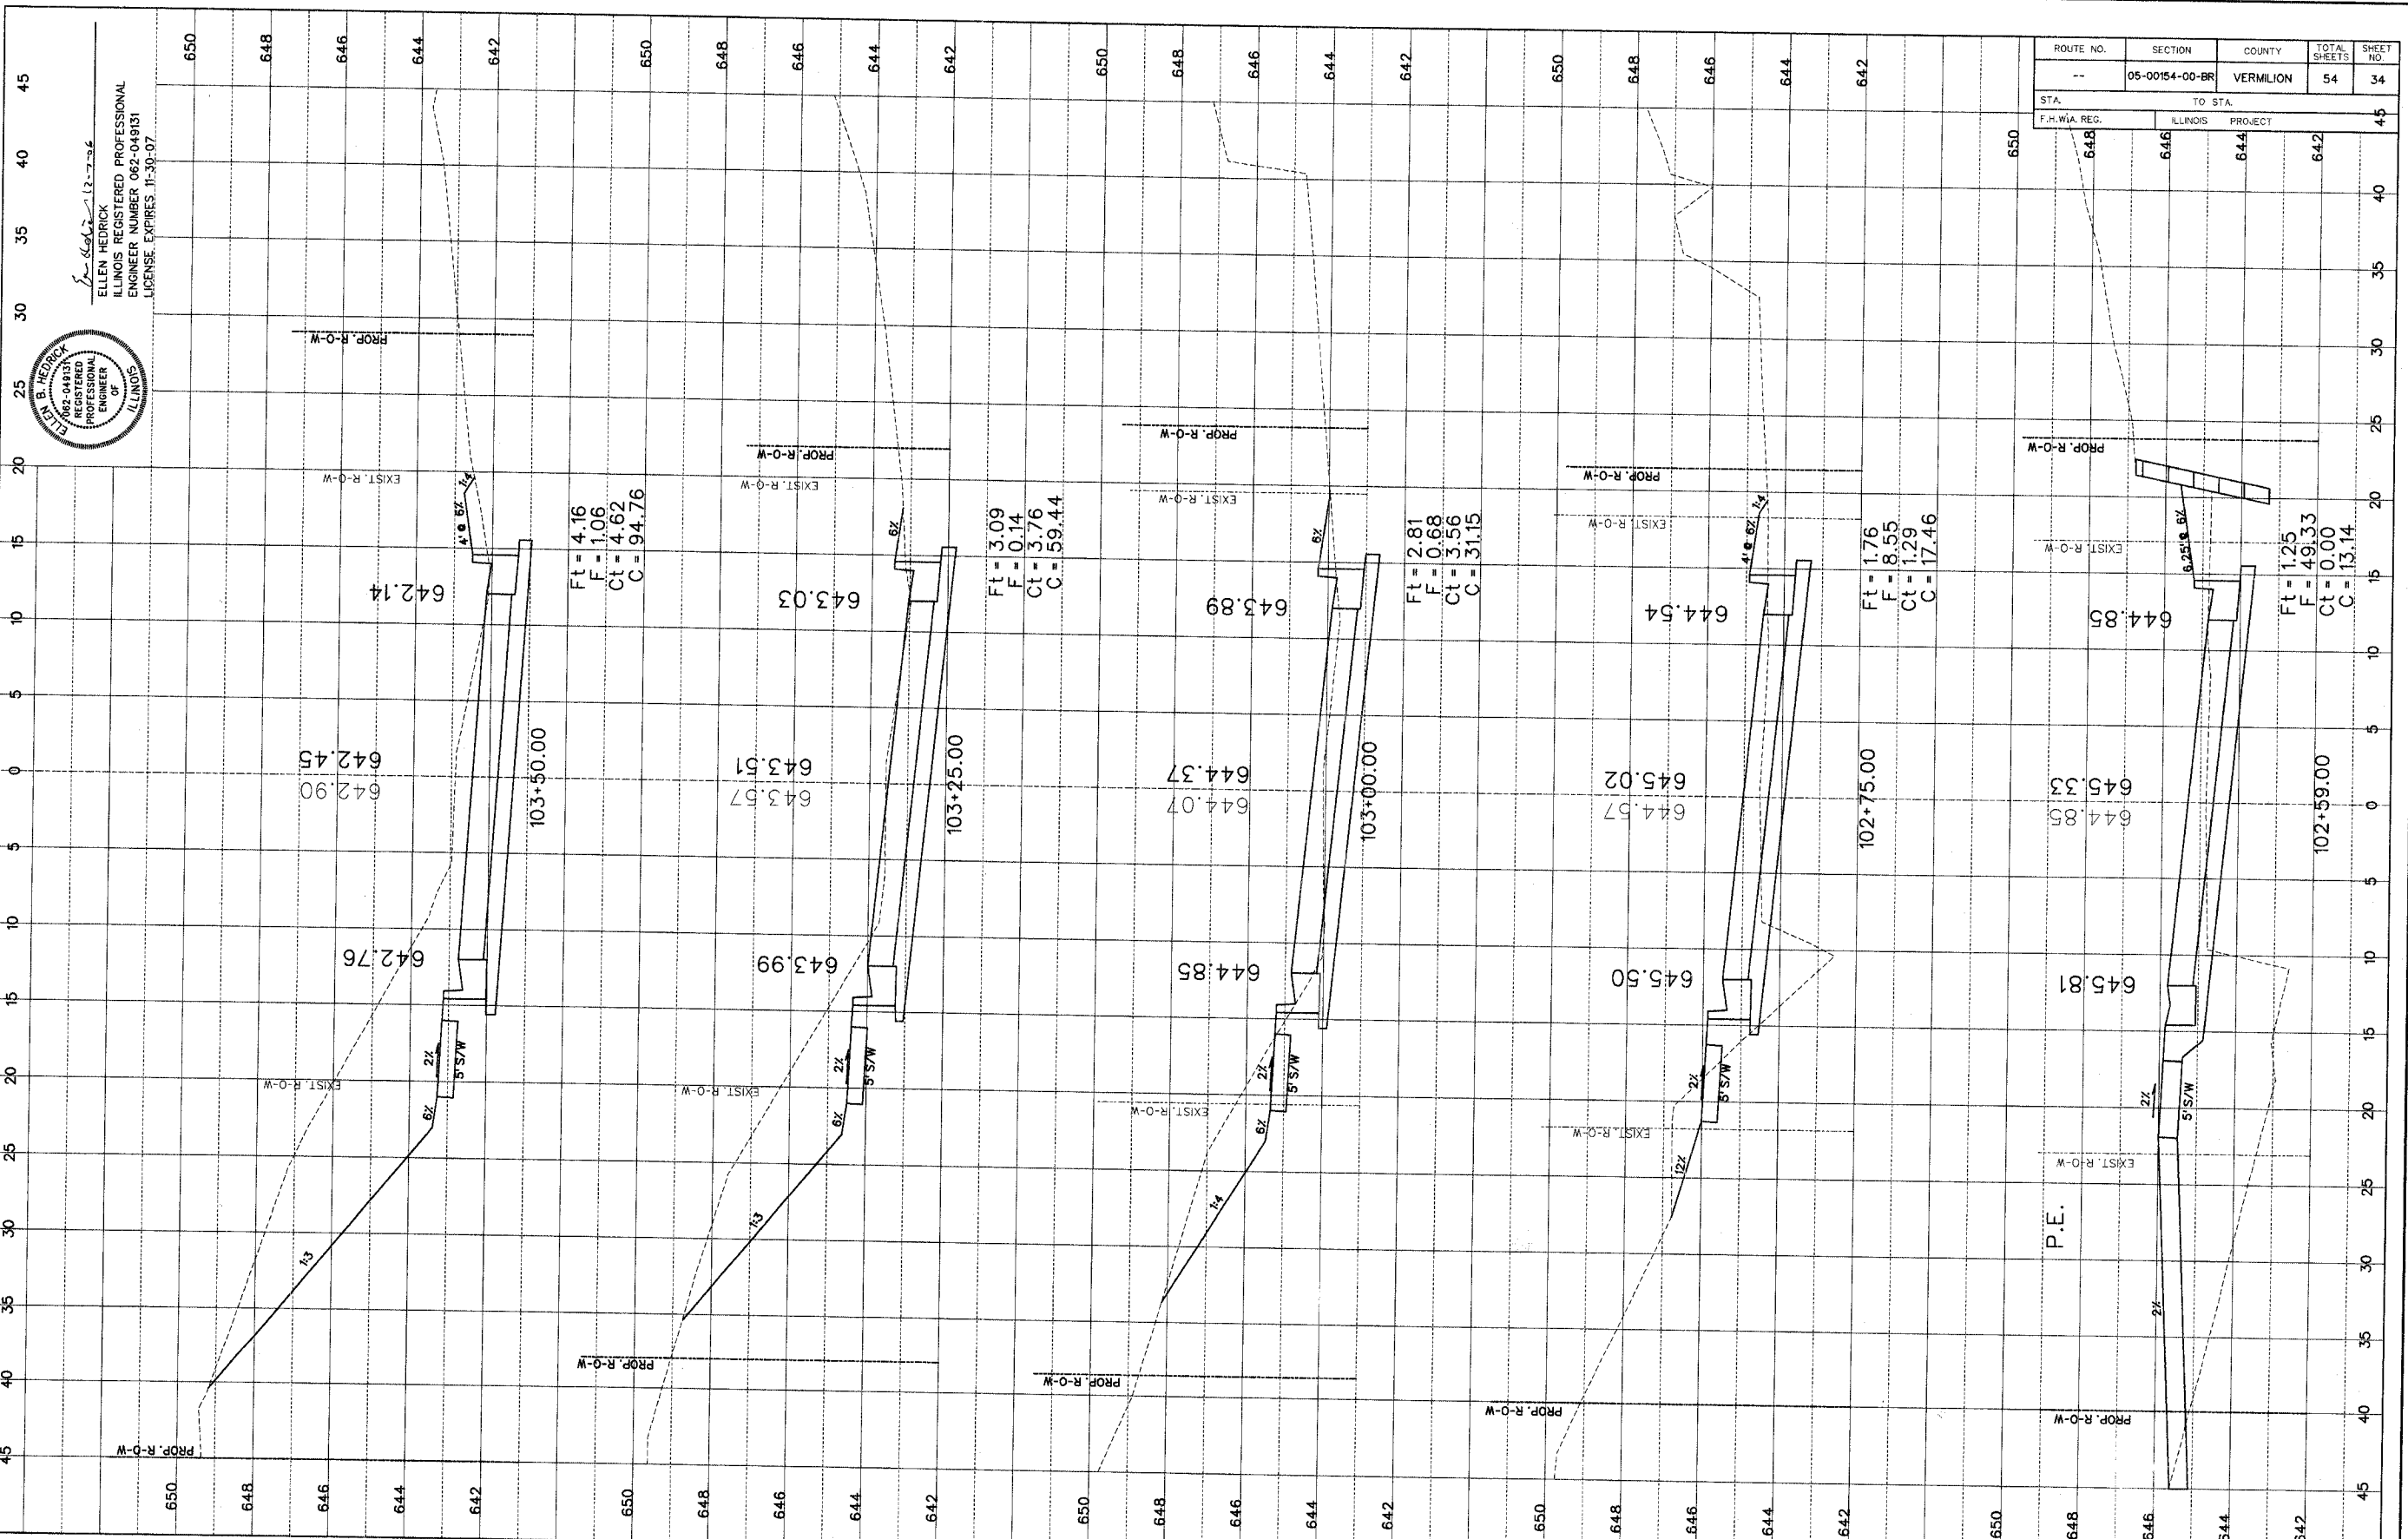

ELLEN HEDRICK
REGISTERED PROFESSIONAL ENGINEER
ILLINOIS
LICENSE EXPIRES 11-30-07

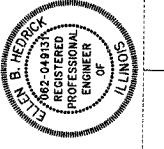

ROUTE NO.	SECTION	COUNTY	TOTAL SHEETS	SHEET NO.
--	05-00154-00-BR	VERMILION	54	34
STA.	TO STA.			
F.H.W.A. REG.	ILLINOIS	PROJECT	642	45

105057 Cross Section Sheets.dgn 12/6/2006 1:02:34 PM