



ROUTE NO.	SECTION	COUNTY	TOTAL SHEETS	SHEET NO.
--	05-00154-00-BR	VERMILION	54	36
STA. TO STA.		45		
F.H.W.A. REG.		ILLINOIS PROJECT		

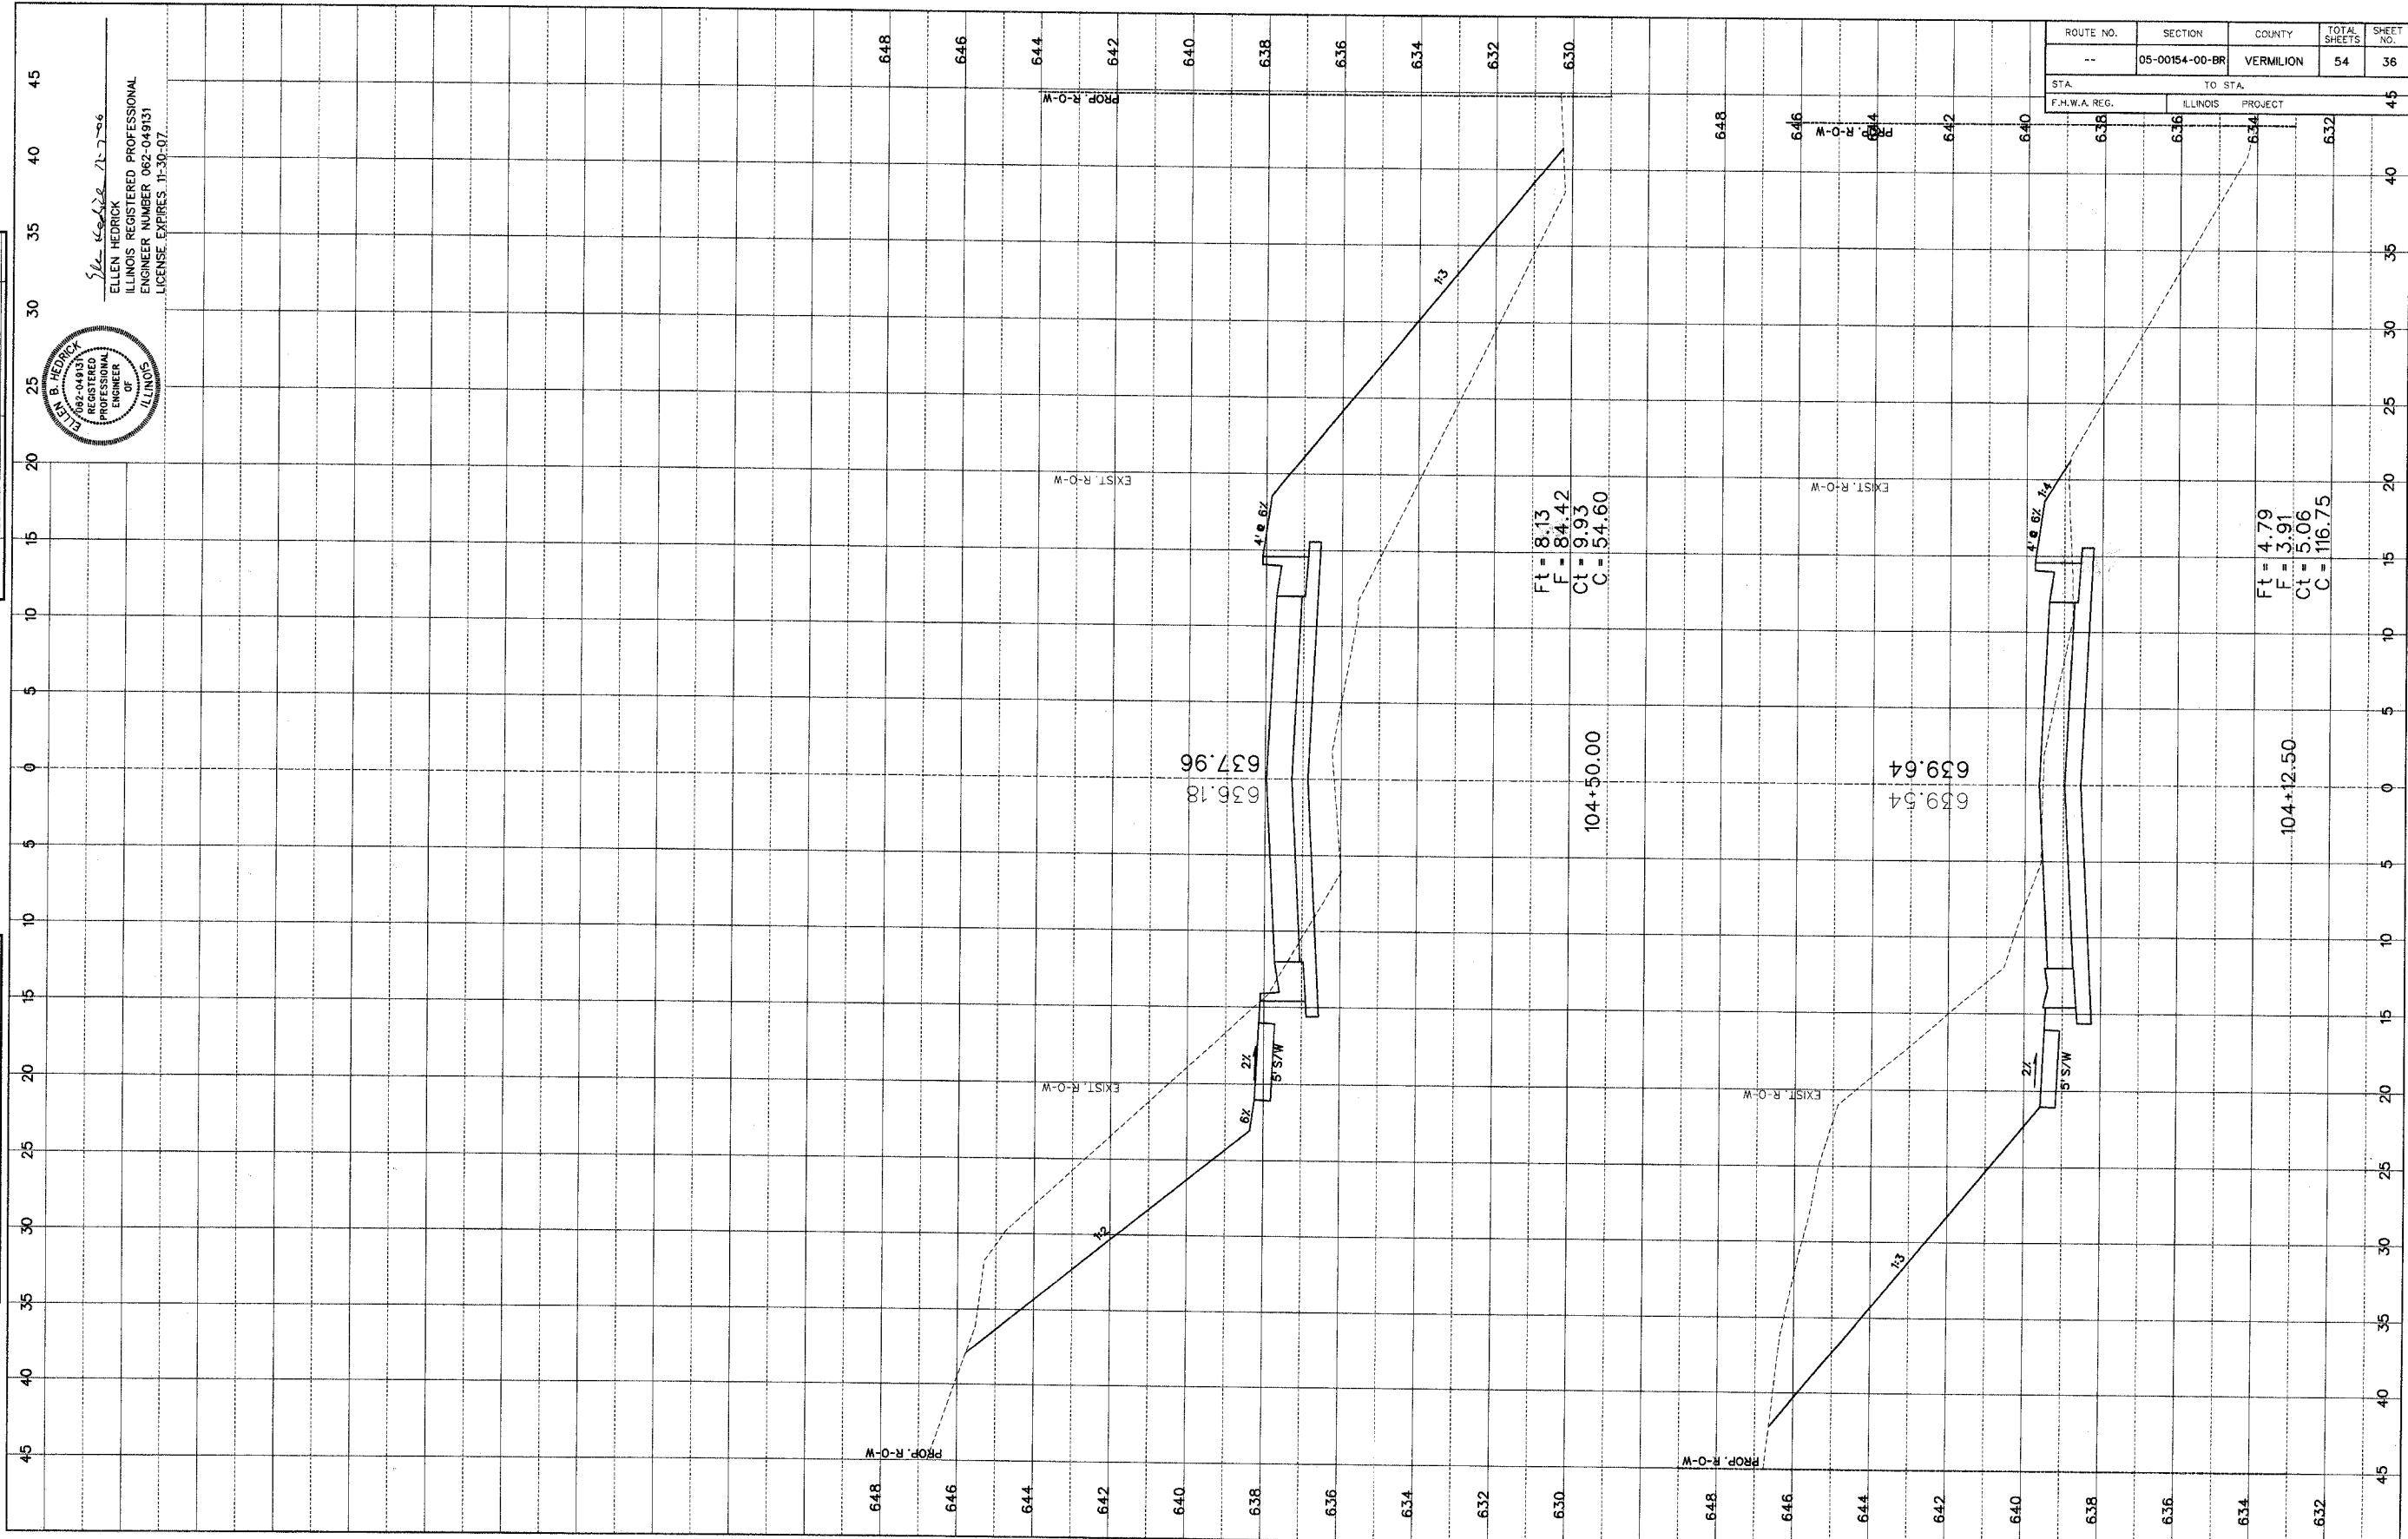

5/16/06
 ELLEN HEDRICK
 REGISTERED PROFESSIONAL ENGINEER
 LICENSE NUMBER 062-049131
 LICENSE EXPIRES 11-30-07

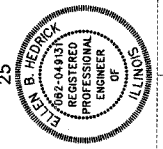

FINAL SURVEY		BY	DATE
PRINTED	PLOTTED		
NOTE BOOK	TEMP. SET		
NO.	NO.		

ORIGINAL SURVEY		BY	DATE
PRINTED	PLOTTED		
NOTE BOOK	TEMP. SET		
NO.	NO.		

...05057 Cross Section Sheets.dgn 12/5/2006 1:02:33 PM