


ROUTE NO.	SECTION	COUNTY	TOTAL SHEETS	SHEET NO.
--	05-00154-00-BR	VERMILION	54	38
STA. TO STA.		45		
F.H.W.A. REG.		ILLINOIS PROJECT		

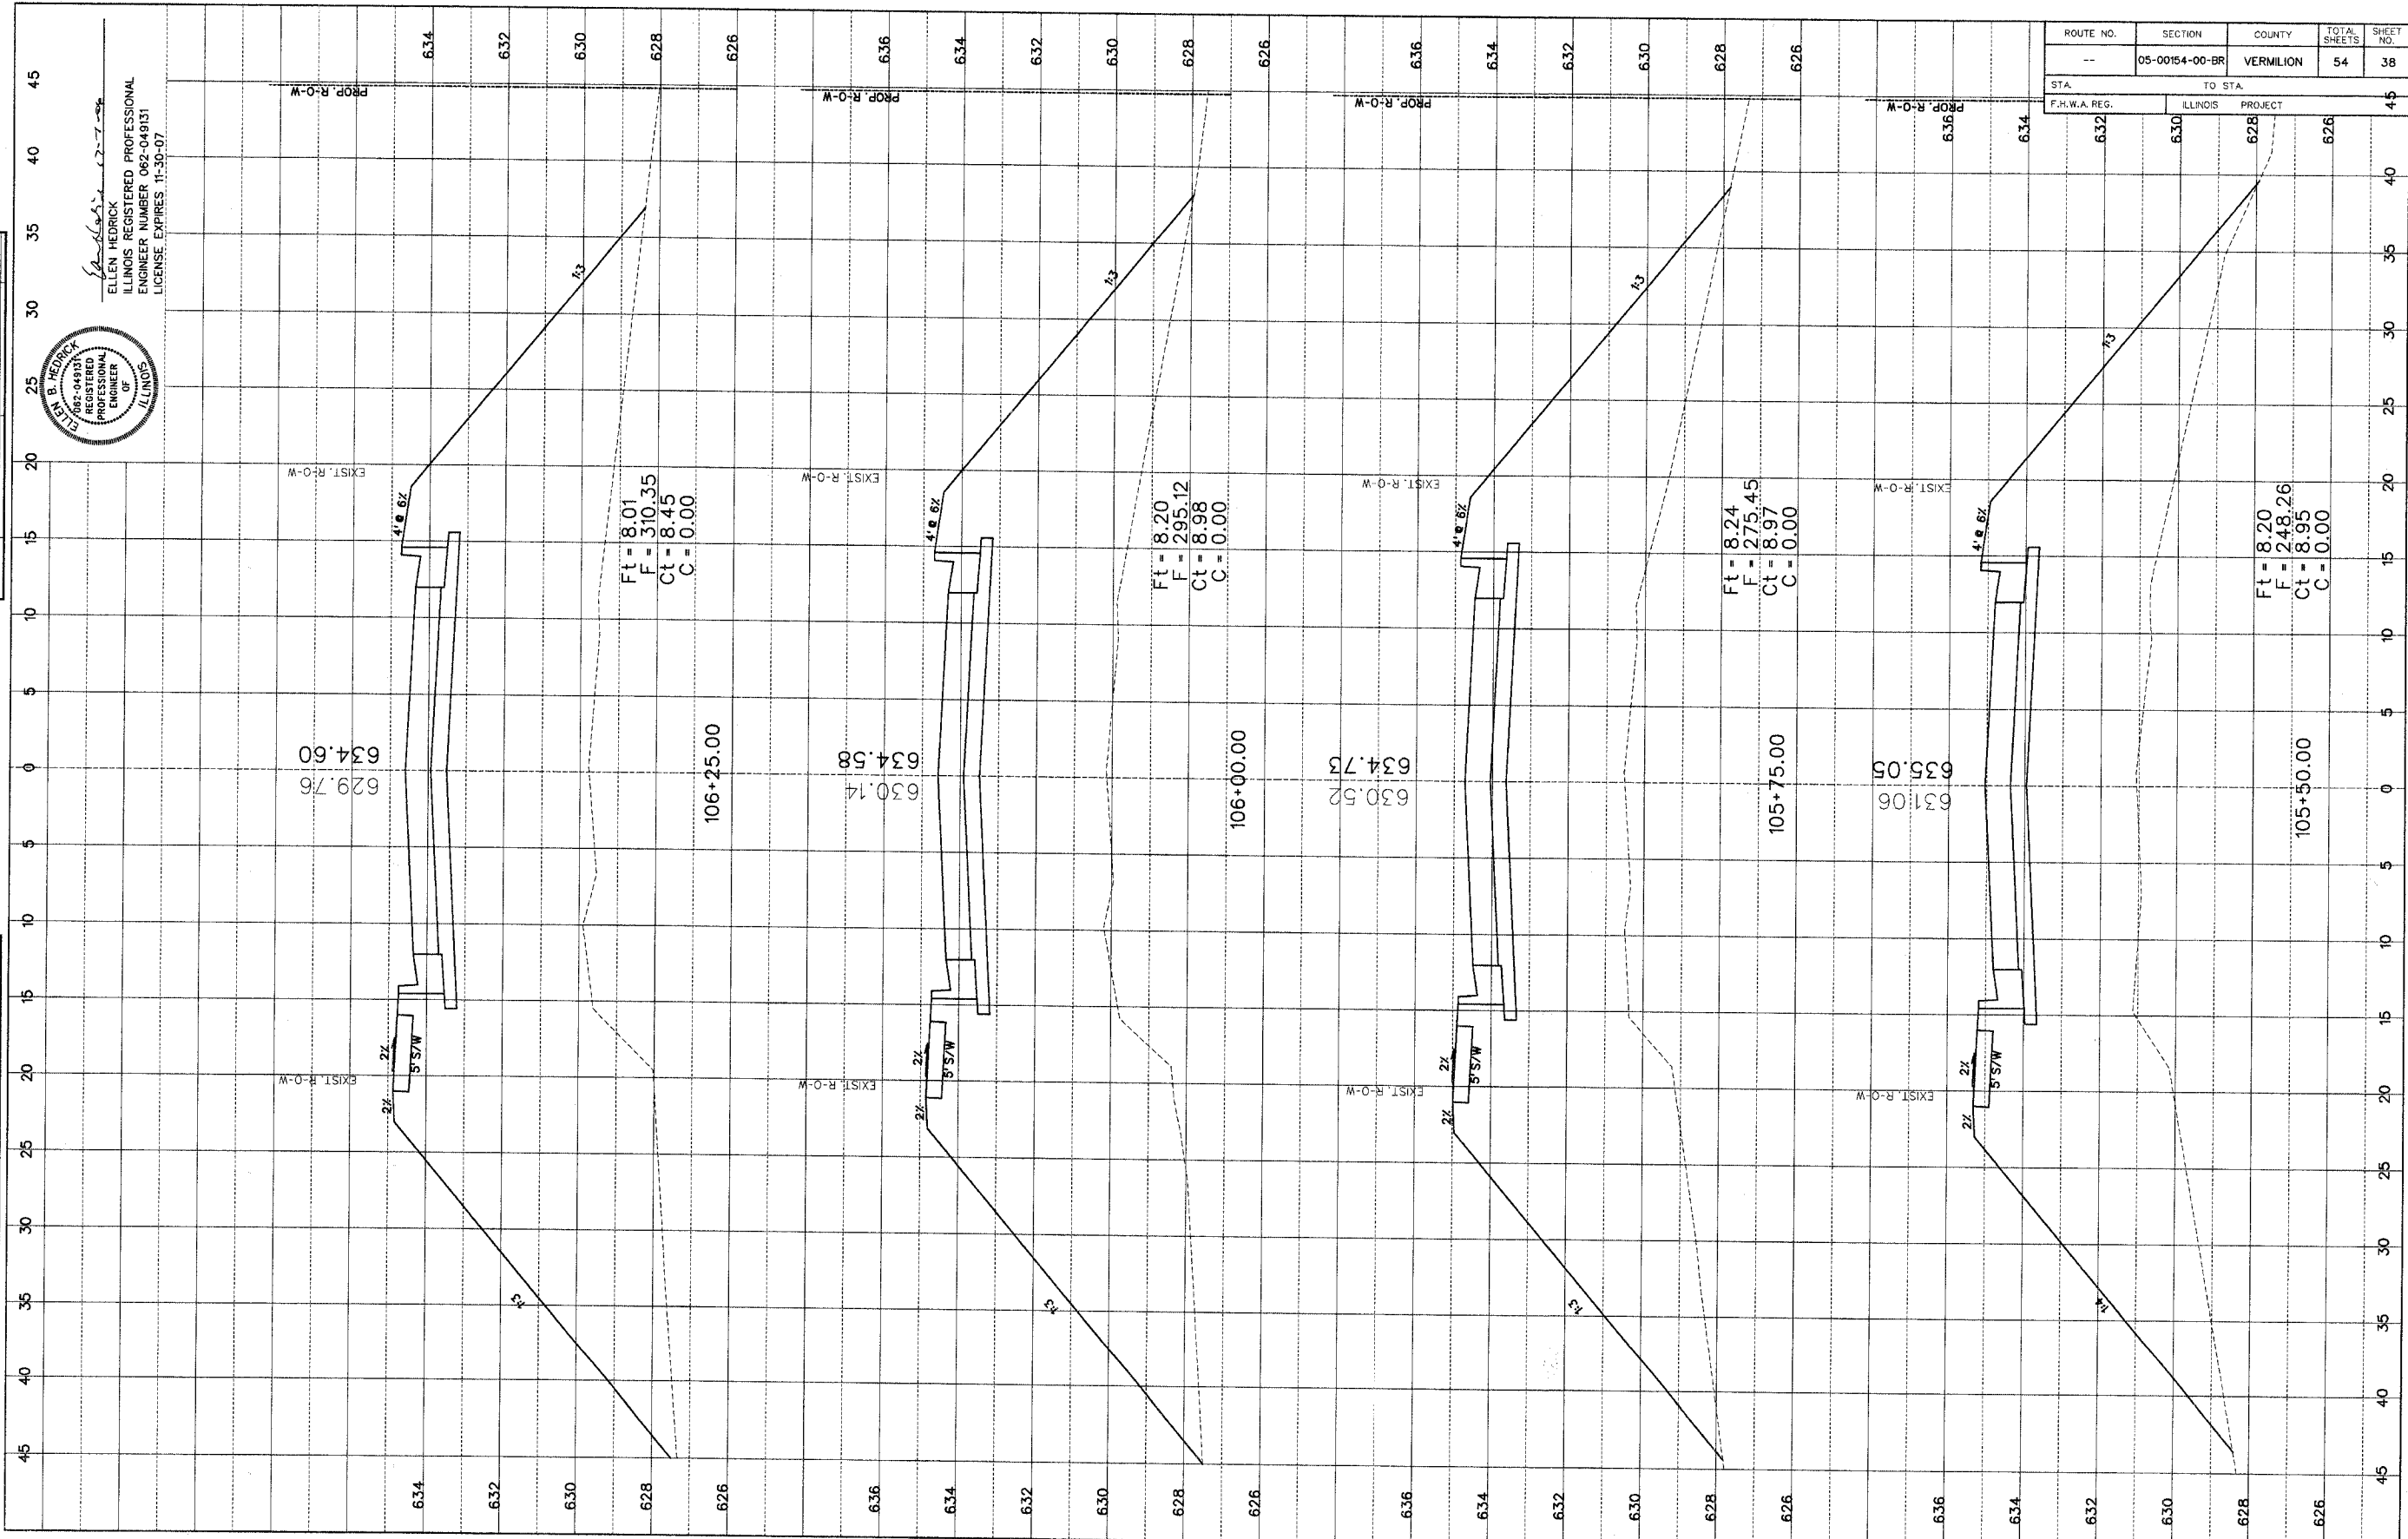

ELLEN HEDRICK
 ILLINOIS REGISTERED PROFESSIONAL
 ENGINEER NUMBER 062-049131
 LICENSE EXPIRES 11-30-07



NO.	DATE	BY	REVISION

NO.	DATE	BY	REVISION

...108057 Cross Section Sheets.dgn 12/6/2006 1:02:33 PM