



ROUTE NO.	SECTION	COUNTY	TOTAL SHEETS	SHEET NO.
--	05-00154-00-BR	VERMILION	54	39
STA.		TO STA.		
F.H.W.A. REG.		ILLINOIS PROJECT		

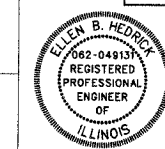


*Ellen B. Hedrick* 12-7-07  
 ELLEN B. HEDRICK  
 ILLINOIS REGISTERED PROFESSIONAL  
 ENGINEER NUMBER 062-049131  
 LICENSE EXPIRES 11-30-07

DATE \_\_\_\_\_ BY \_\_\_\_\_  
 FINAL SURVEY  
 SHEET NO. \_\_\_\_\_  
 NOTE BOOK NO. \_\_\_\_\_  
 FIELD CHECKED \_\_\_\_\_

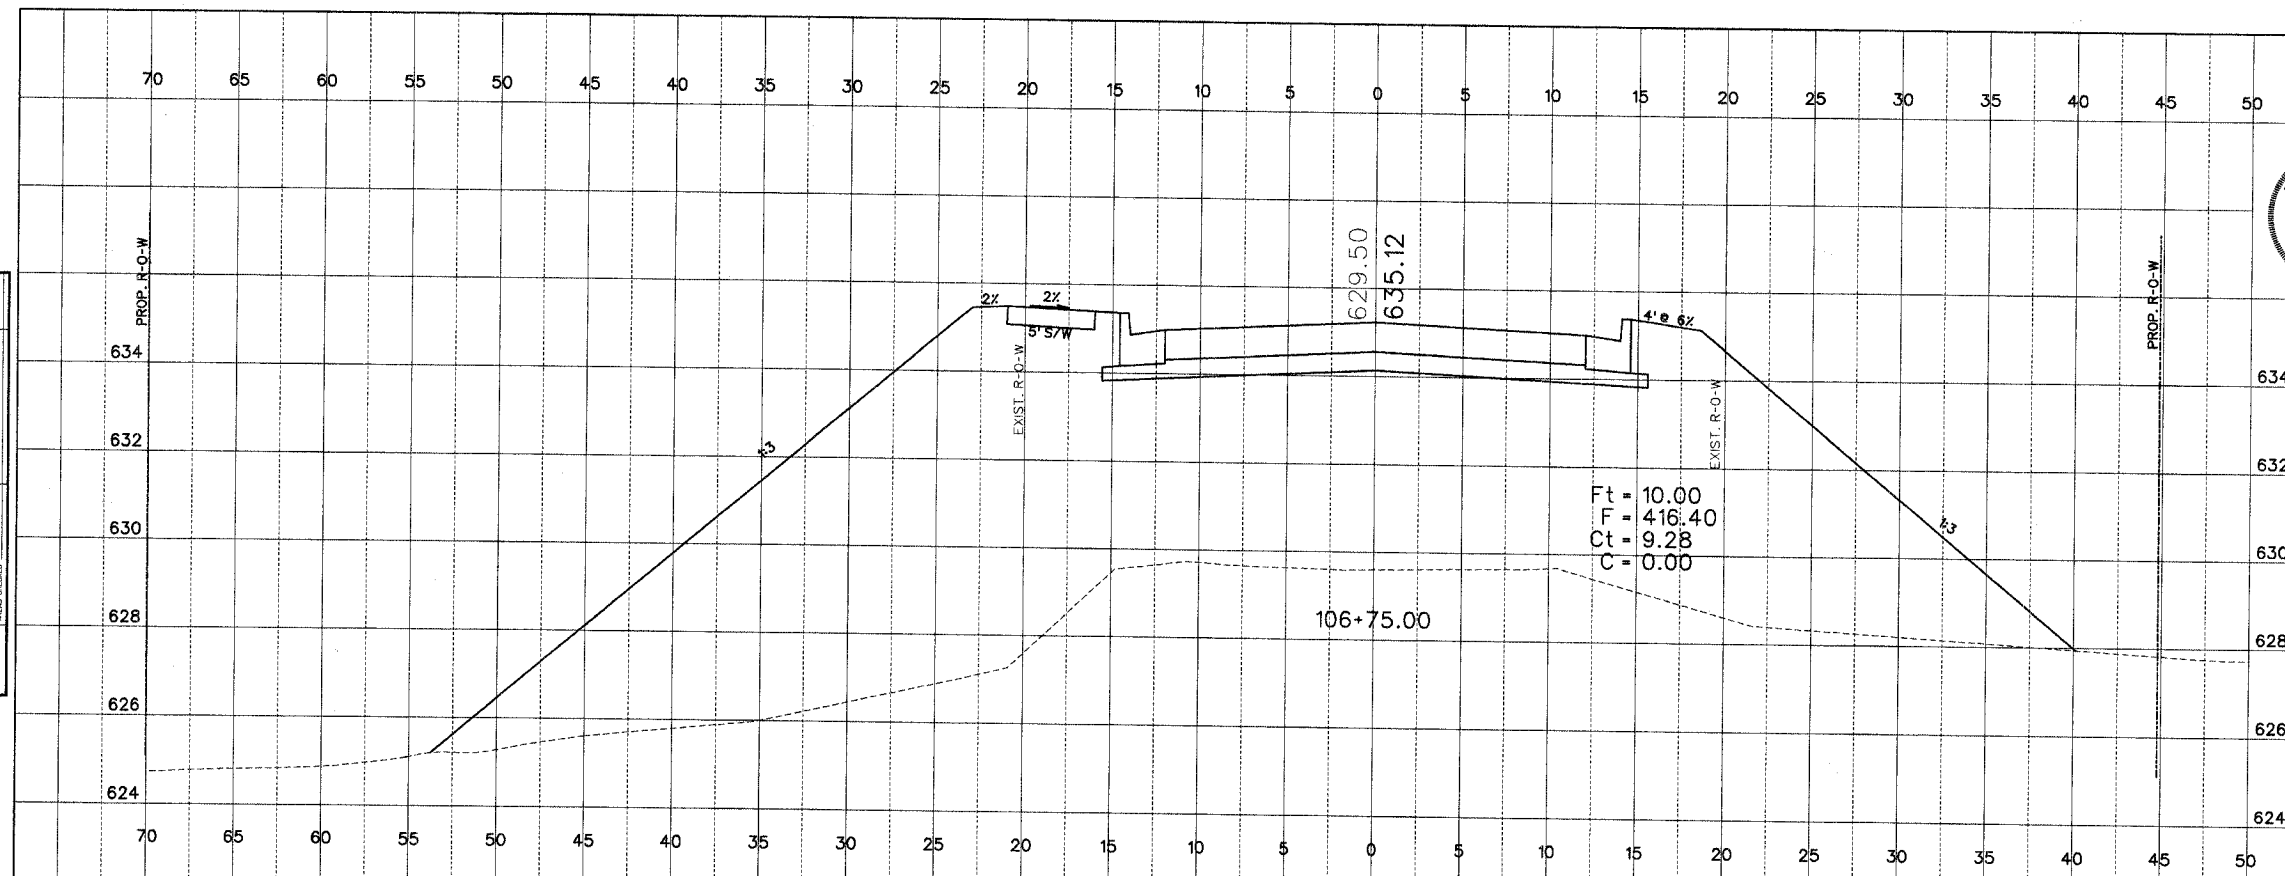

DATE \_\_\_\_\_ BY \_\_\_\_\_  
 ORIGINAL SURVEY  
 SHEET NO. \_\_\_\_\_  
 NOTE BOOK NO. \_\_\_\_\_  
 FIELD CHECKED \_\_\_\_\_

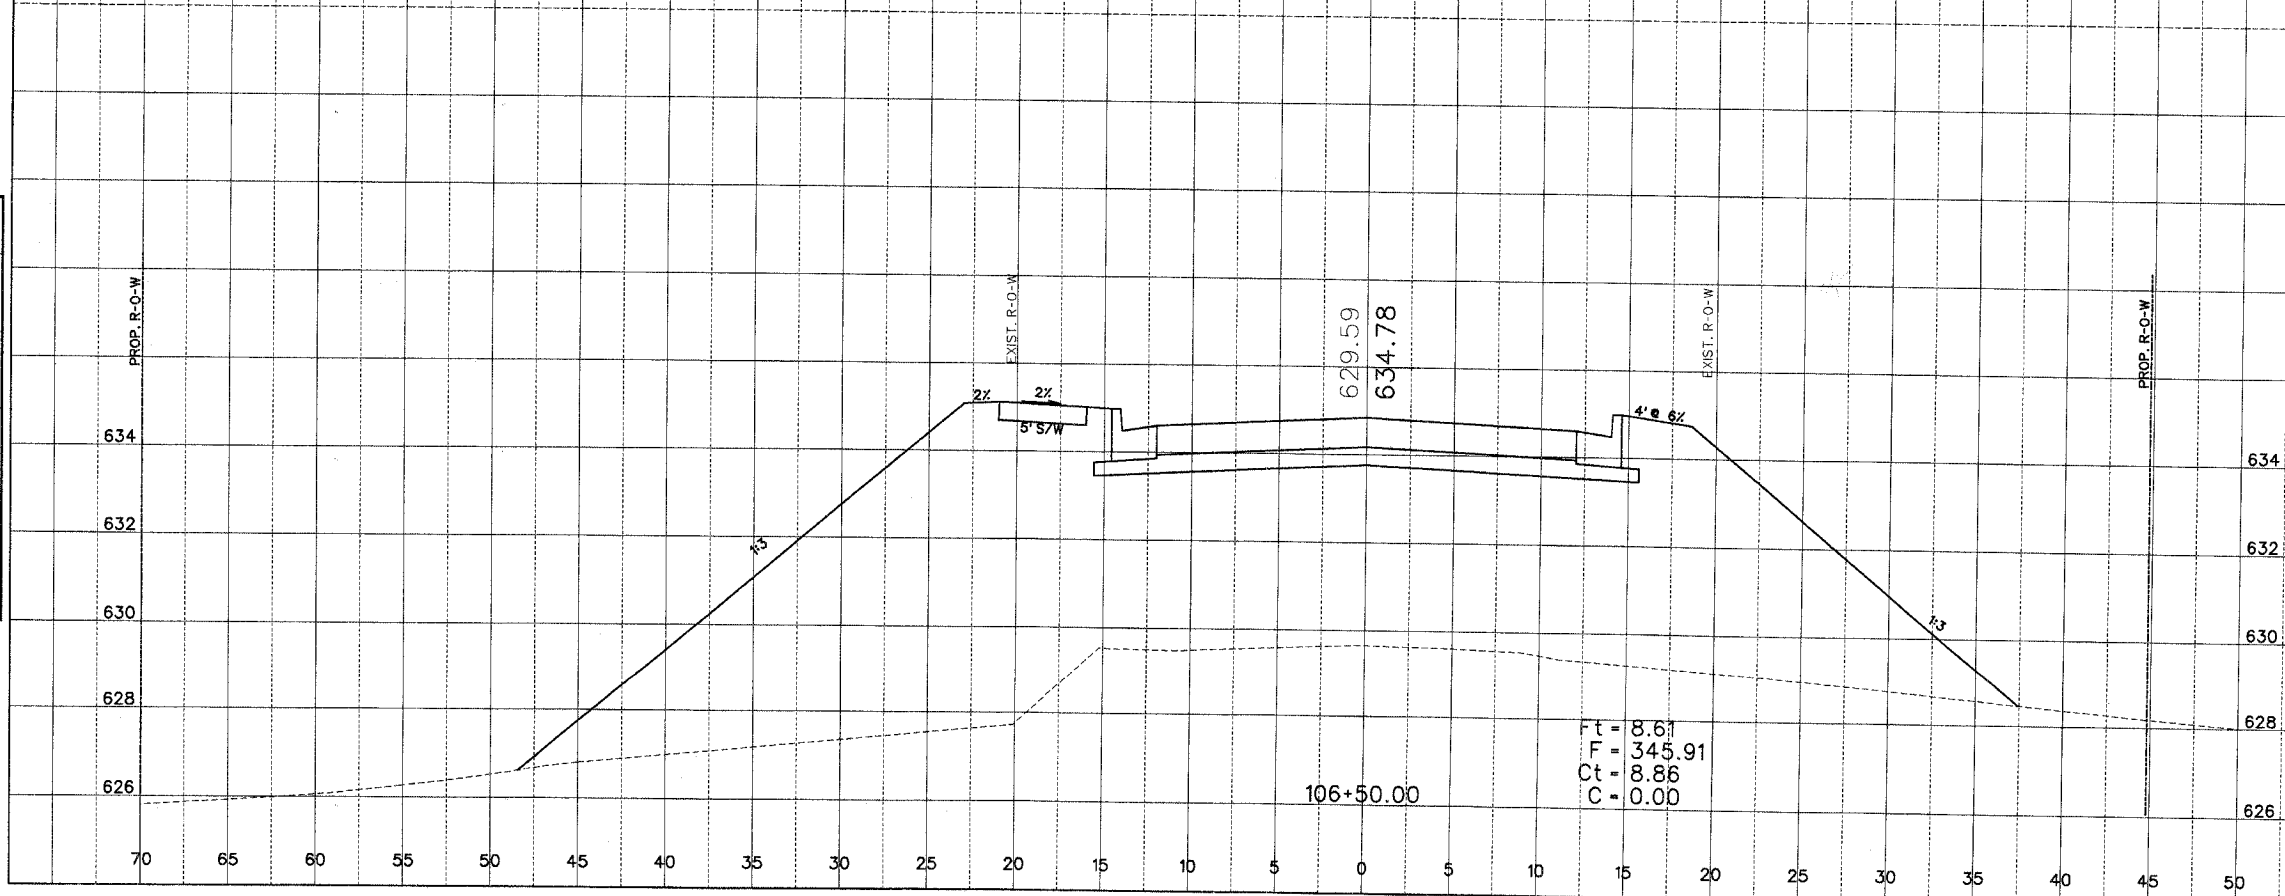

CATLIN WEBSTER STREET BRIDGE SECTION 05-00154-00-BR VERMILION COUNTY

1/9/57 Cross Section Sheets.dgn 12/6/2006 1:02:33 PM