


ROUTE NO.	SECTION	COUNTY	TOTAL SHEETS	SHEET NO.
--	05-00154-00-BR	VERMILION	54	41
STA. TO STA.				
F.H.W.A. REG. ILLINOIS PROJECT				

PLAN
 SURVEYED PLOTTED
 NOTE BOOK GRADES CHECKED
 NO. OF WAY CHECKED

PROFILE
 SURVEYED PLOTTED
 NOTE BOOK GRADES CHECKED
 NO. OF STRUCTURE INDICATING CHORD

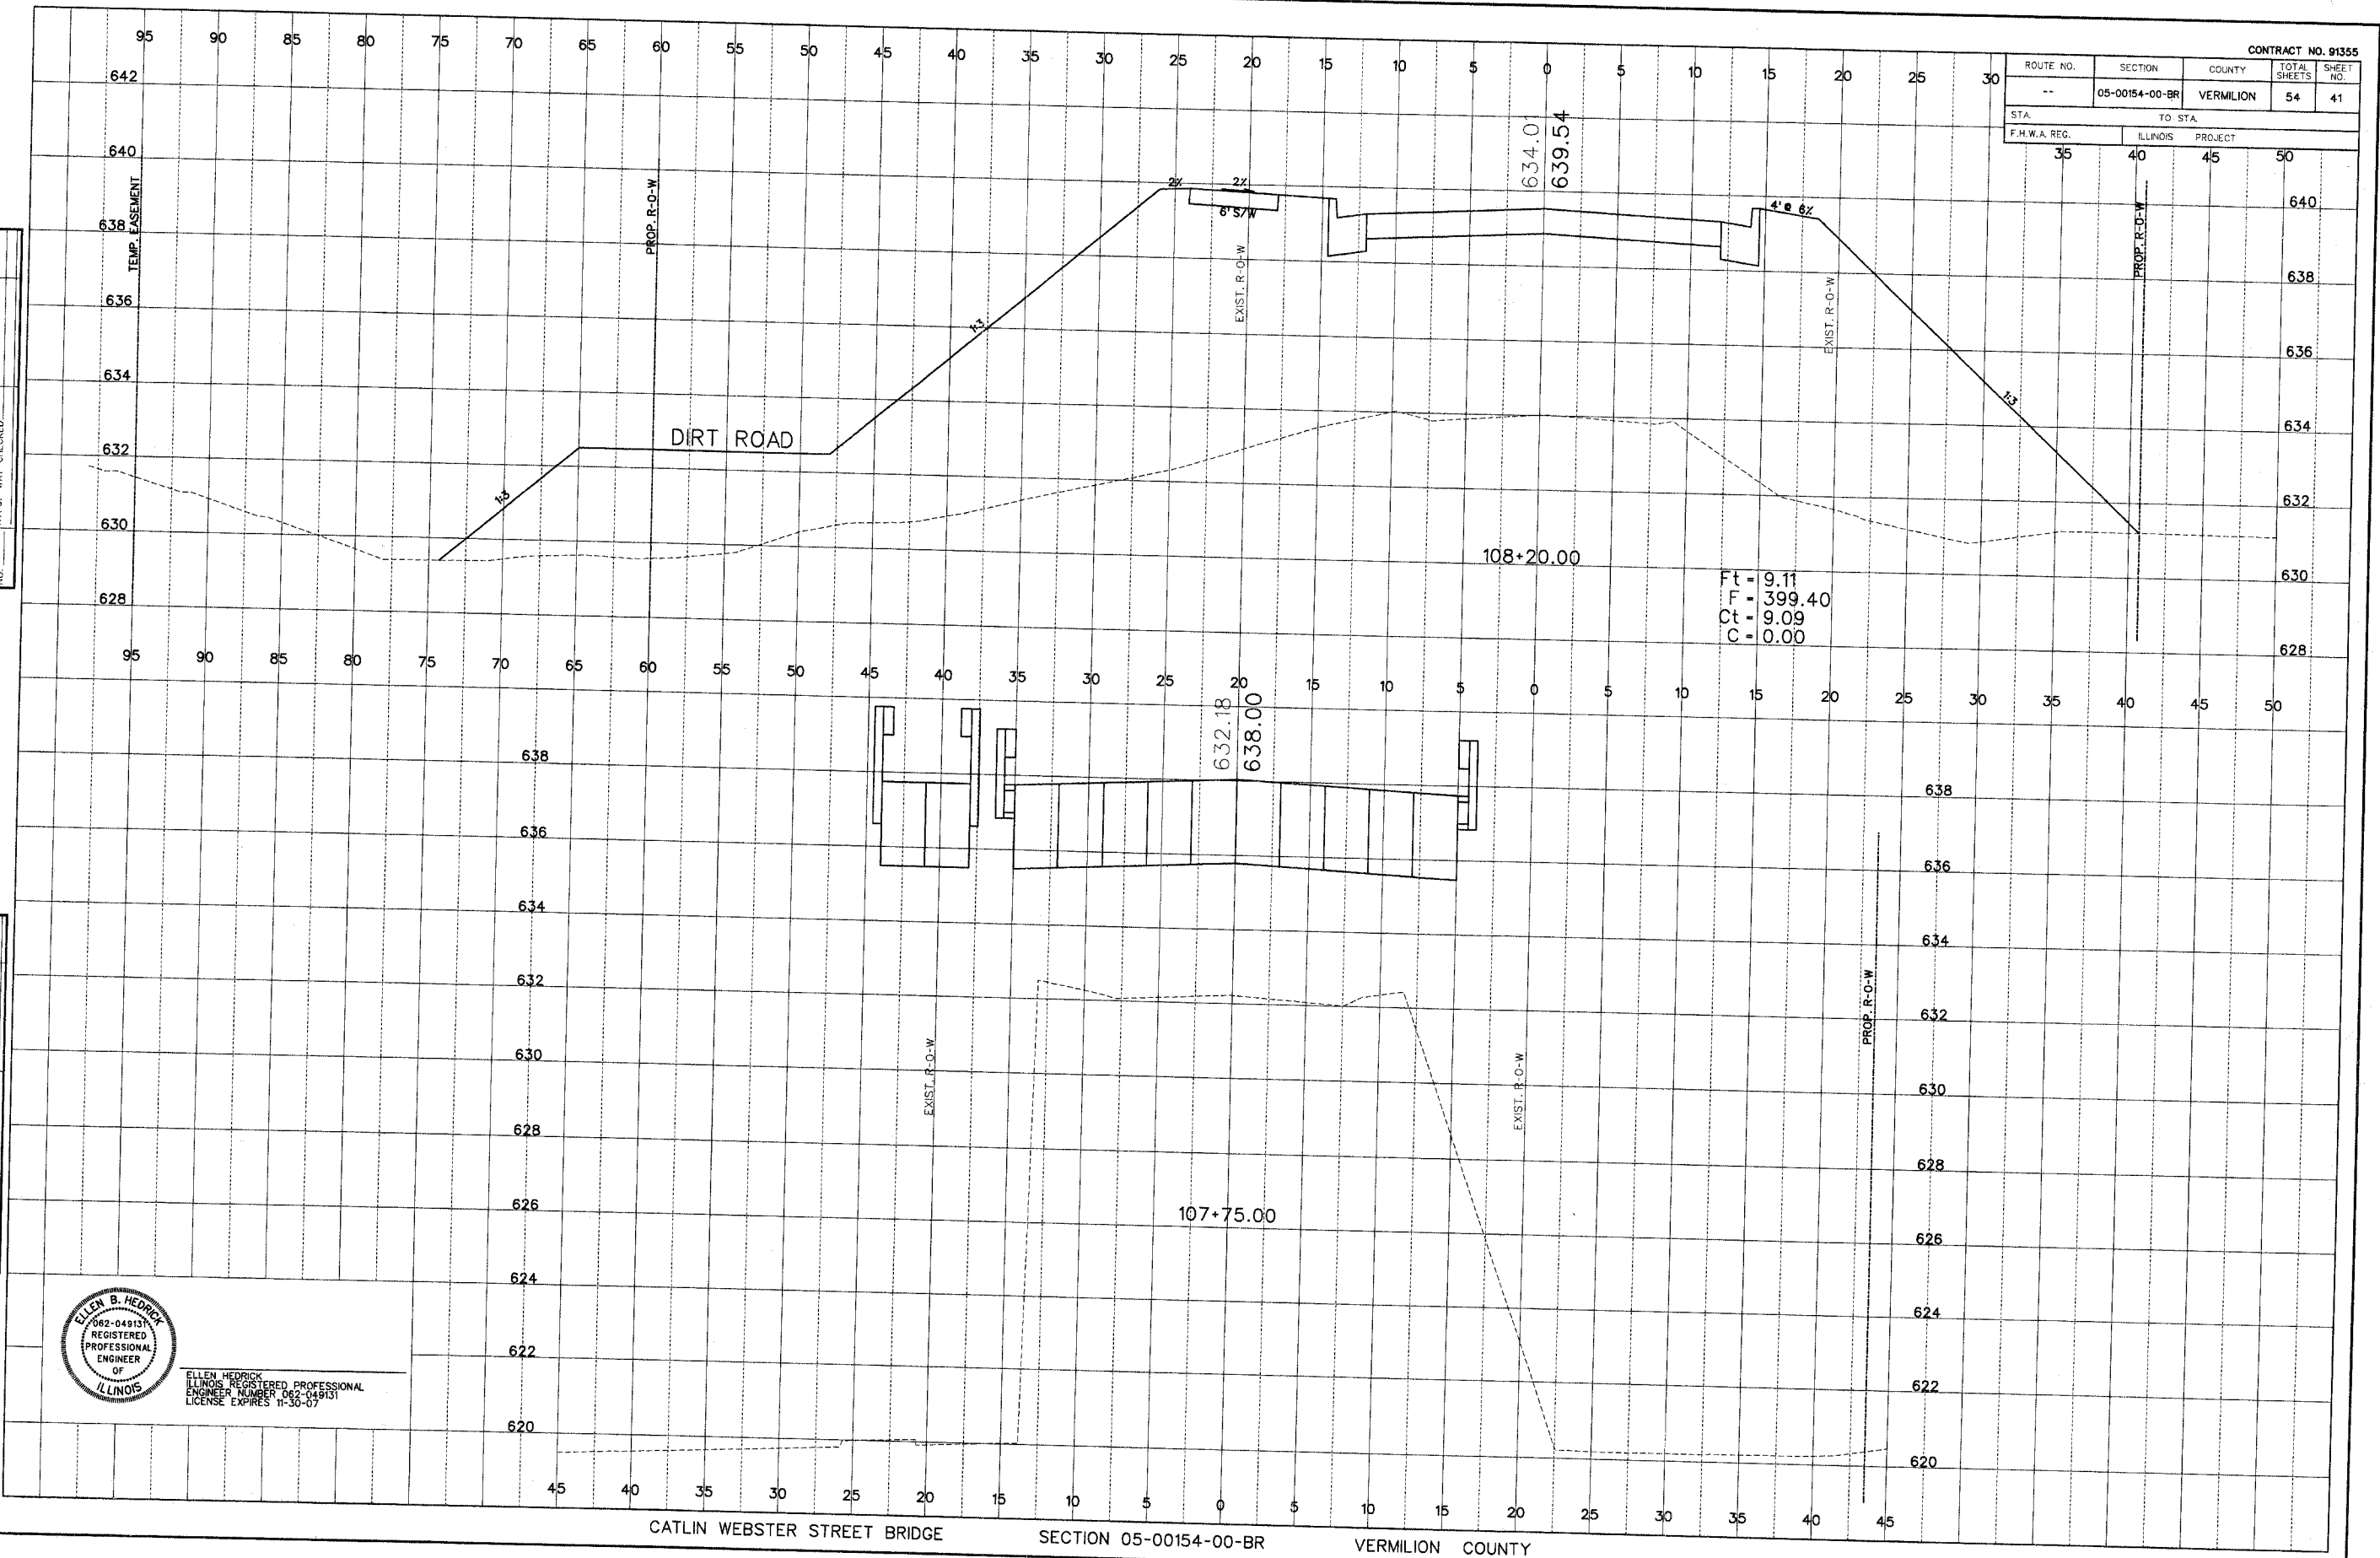

CATLIN WEBSTER STREET BRIDGE SECTION 05-00154-00-BR VERMILION COUNTY